

SAMPLE DRAWINGS FOR
HOSPITALS

KILOWA.

KITCHEN . LAUNDRY . WASTE
www.kilowa.design / info@kilowa.design

BOH DRAWING

- SUGGESTIONS FOR OPERATIONAL VIABILITY.
- SCHEMETIC ARRANGEMENT PLAN
- EQUIPMENT LAYOUT PLAN
- MECHANICAL, MASONARY AND ELECTRICAL DRGS FOR SUB CONSULTANTS.
- SPECIFICATION OF EQUIPMENT
- 3 D RENDERING
- SECTIONS AND ELEVATIONS OF EQUIPMENT.

SUGGESTIONS FOR OPERATIONAL VIABILITY

SUGGESTIONS FOR OPERATIONAL VIABILITY

Ground floor:-

- There is area demarcated for loading/unloading. Turning radius for truck to be confirmed by Architect
- Access given to Lift located near maintenance room is not clear . secondly passage is being obstructed by staircase door.
- Separate loading bay required for Garbage handling.
- Staff entry not marked in the drawing
- Service entry not shown in the plan, separate entry would be required which should be away from guest sight.
- Loading/Unloading dock should be raised by 900mm than the truck dock level.
- Ramp on truck dock area is not acceptable.
- Wider loading unloading dock require to five segregated exit for garbage .
- Service lift lobby level is lower than rest of the area , suggest to keep it one level for efficient use of area.
- Enclosed Service Lift Lobby is required , presenting being used for service passage , is not advisable.
- Service Corridor should be min 1.8 mtr trough out the all BOH area.
- Security should be located near loading /unloading area & staff entrance .
- Space for front office not marked in the drawings
- Luggage room location should be near front office / reception .
- Purpose of allocating cleaning room in public area Is not clear .

First Floor:-

- Breakout space for conference room not allocated.
- Meeting room pantry would be required.

Typical floor

- Linen Chute location not marked in plan , it should be accessible from all maid pantry & should terminated in the laundry or Soiled linen collection area .
- Service lift lobby should be 2.4 mtr wide or min 2.0 mtr.


Roof Floor Plan


- Pantry required for the pool area

General


- Loading/Unloading dock should be raised by 900mm than the truck dock level.
- There is no staff entry marked in the layout.
- Kitchen & other wet areas need to sunk for running drain pipes
- Single service elevator for G + 17 floors . additional would be required.
- Gas bank location not marked on the drawings.
- Total area provided for BOH services seems very less.

SCHEMATIC ARRANGEMENT PLAN

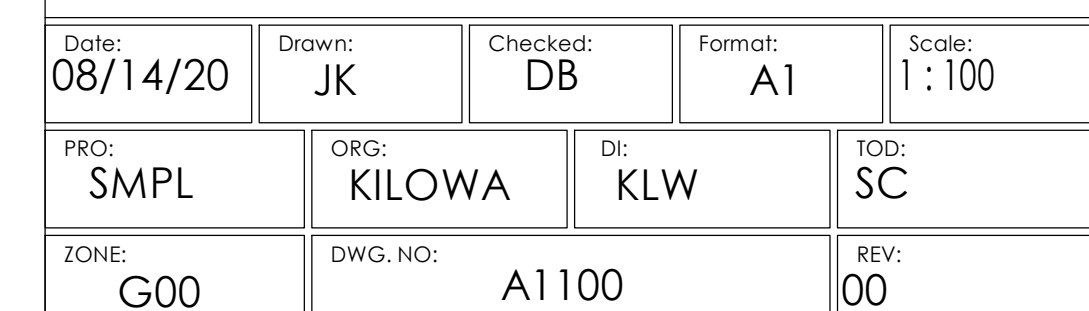

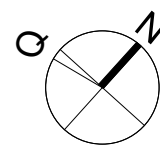

APPROVAL

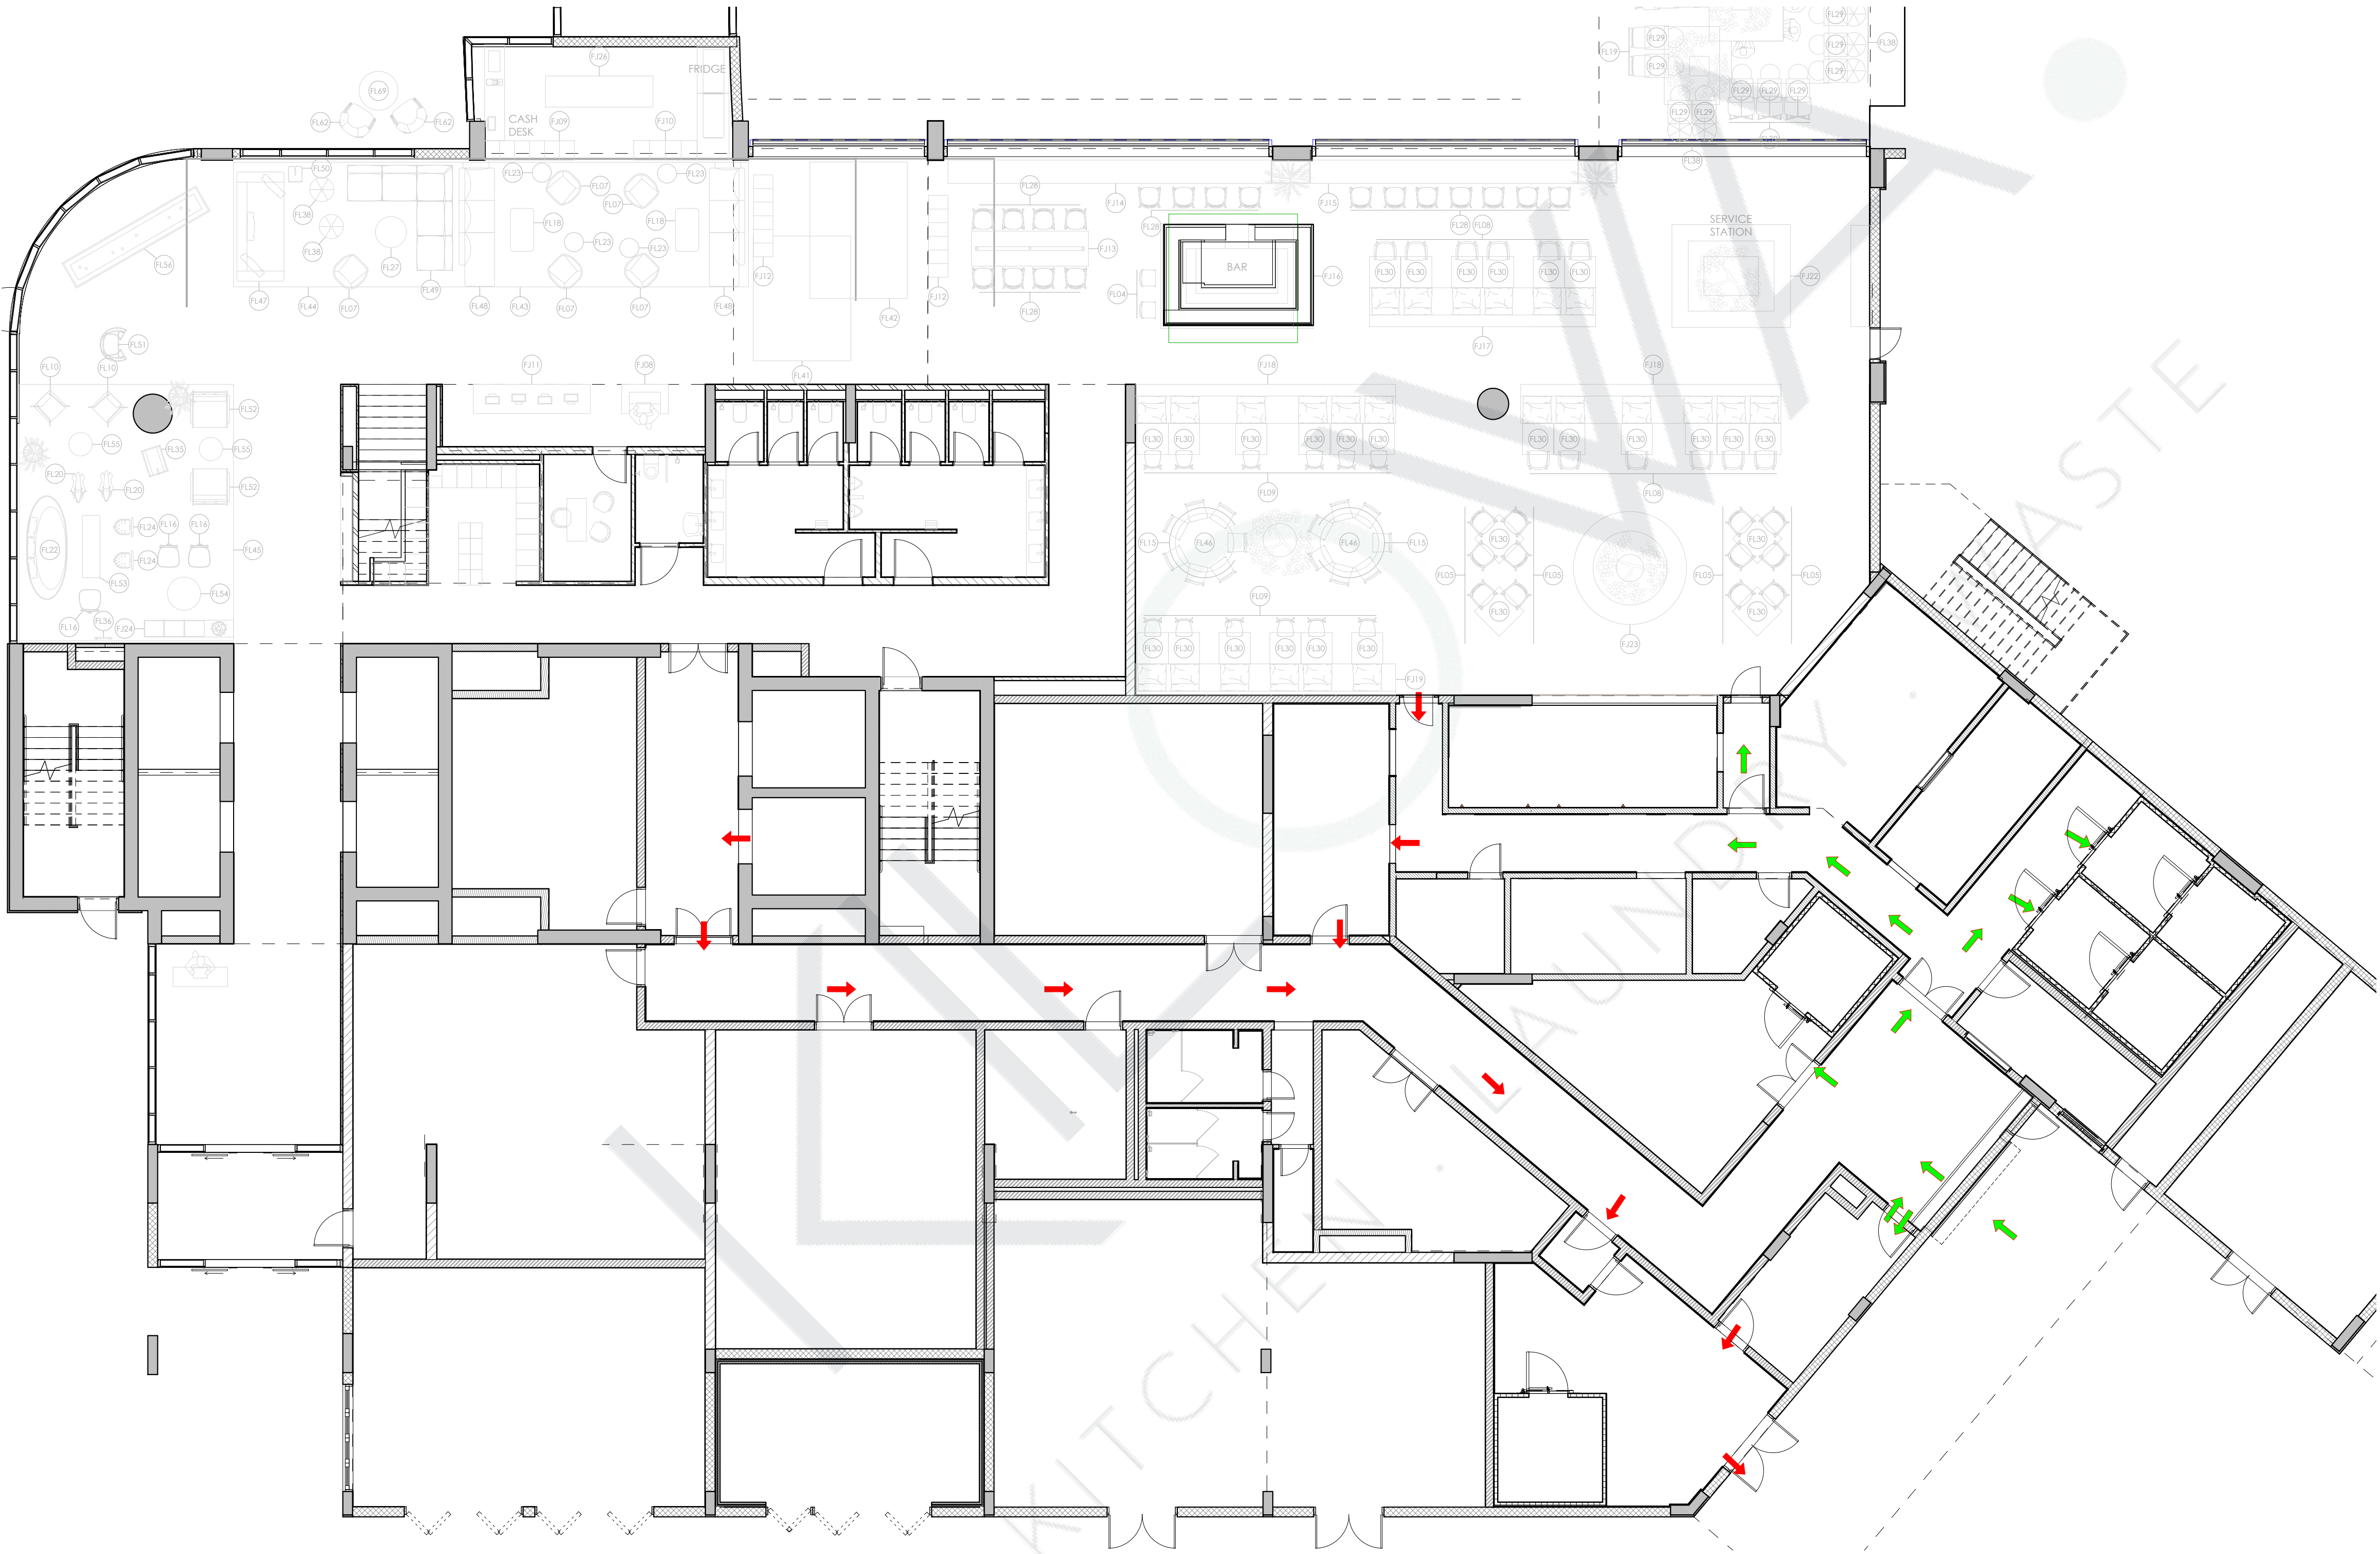

← FOOD MOVEMENT

← GARBAGE MOVEMENT

REVIEW STATUS	<input type="checkbox"/> A	<input type="checkbox"/> B	<input type="checkbox"/> C	<input type="checkbox"/> D
	APPROVED	APPROVED AS NOTED	REVISE & RESUBMIT	REJECTED
DATE REVIEWED				
REVIEWED BY				

KEY PLAN:

- GENERAL NOTES:
- ALL DIMENSIONS ARE IN MILLIMETERS AND LEVELS ARE IN METERS UNLESS NOTED OTHERWISE.
 - DO NOT SCALE FROM THIS DRAWING. ONLY WRITTEN DIMENSIONS ARE TO BE FOLLOWED. MENTIONED SIZE DRAWING SET IS FULL SIZE.
 - ALL EQUIPMENTS HAVE THEIR UNIQUE NUMBERING i.e ITEM NO. FOR INFORMATION OF EQUIPMENTS PLEASE REFER EQUIPMENT SPECIFICATION SHEET ALONG WITH THE DRAWINGS.
 - KITCHEN EQUIPMENT SPECIFICATION ARE GIVEN UNDER EQUIPMENT SPECIFICATION SHEET.
 - THE MEP REQUIREMENTS FOR THE EQUIPMENTS ARE SHOWN IN SERVICES DRAWINGS WHICH USED UNIQUE SYMBOLS, WHICH ARE DEFINED IN SHEET NO. 1003.

REFERENCE DESIGN DRAWINGS		
REFERENCE NUMBER	DATE	TITLE
REFERENCE SHOP DRAWINGS		
REFERENCE NUMBER	DATE	TITLE
RELATED DOCUMENTS		
REFERENCE NUMBER	DATE	TITLE

REV	DATE	DESCRIPTION	DRAWN	CHECK	APPROVED
-----	------	-------------	-------	-------	----------

PROJECT TITLE:
SAMPLE DRAWINGS FOR HOTELS


FACILITY-CONSULTANT:
KILOWA.
KITCHEN . LAUNDRY . WASTE
VISIT:- www.kilowa.design / EMAIL:- info@kilowa.design

Drawing Title:
GROUND FLOOR LEVEL MOVEMENT DIG.
SMPL -KILOWA-KLW - SC - G00 A1101

SHEET (OF)


Date: 08/14/20	Drawn: Author	Checked: Checker	Format: A1	Scale: As indicated
PRO: SMPL	ORG: KILOWA	DI: KLW	TOD: SC	
ZONE: G00	DWG. NO: A1101	REV: 00		

EQUIPMENT LAYOUT PLAN

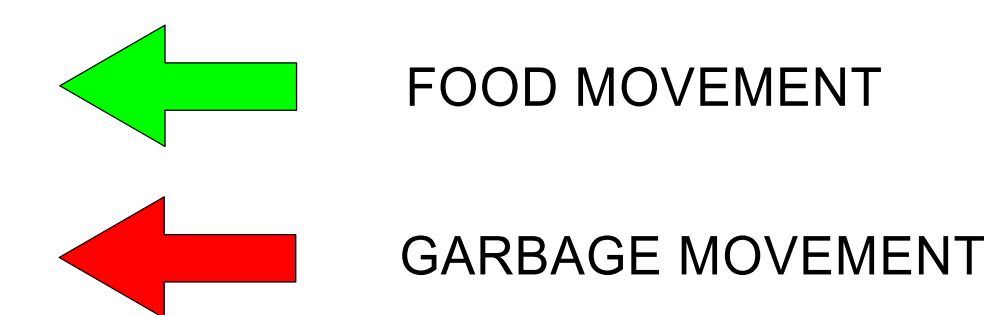

REVIEW STATUS		<input type="checkbox"/> A	<input type="checkbox"/> B	<input type="checkbox"/> C	<input type="checkbox"/> D
		APPROVED	APPROVED AS NOTED	REVISE & RESUBMIT	REJECTED
DATE REVIEWED					
REVIEWED BY					

KEY PLAN:

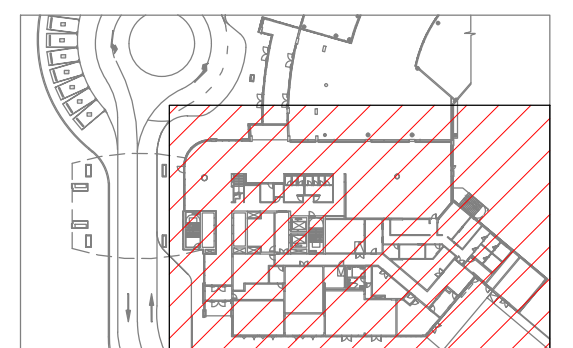

GENERAL NOTES:

1. ALL DIMENSIONS ARE IN MILLIMETERS AND LEVELS ARE IN METERS UNLESS NOTED OTHERWISE.
2. NOTED SCALE FROM THIS DRAWING. ONLY VERTICAL DIMENSIONS ARE TO BE FOLLOWED. MENTIONED SIZE DRAWING SET IS FULL SIZE.
3. ALL EQUIPMENTS HAVE THEIR UNIQUE NUMBERING & ITEM NO. FOR INFORMATION OF EQUIPMENTS PLEASE REFER EQUIPMENT SPECIFICATION SHEET ALONG WITH THE DRAWINGS.
4. KITCHEN EQUIPMENT SPECIFICATION ARE GIVEN UNDER EQUIPMENT SPECIFICATION SHEET.
5. THE MEP REQUIREMENTS FOR THE EQUIPMENTS ARE SHOWN IN SERVICES DRAWINGS WHICH USED UNIQUE SYMBOLS, WHICH ARE DEFINED IN SHEET NO. 1003.

[illegible][illegible]

		RELATED DOCUMENTS
REFERENCE NUMBER	DATE	TITLE

REV	DATE	DESCRIPTION	DRAWN	CHECK	APPROVED

PROJECT TITLE:

SAMPLE DRAWINGS FOR HOTELS

FACILITY-CONSULTANT:

KITCHEN . LAUNDRY . WASTE

VISIT:- www.kilowa.design / EMAIL:- info@kilowa.design


Drawing Title:

OVERALL GROUND FLOOR

SMPL -KILOWA-KLW -DD -G00 -1100


SHEET (6 OF 41)

Date: 3/17/10/19	Drawn: JK	Checked: DB	Format: A1	Scale: NTS
PRO: SMPL	ORG: KILOWA	DI: KLW	TOD: DD	
ZONE: G00	DWG. NO.: 1100			REV: 00

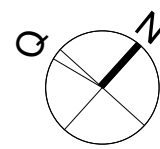

REVIEW STATUS	A	B	C	D
APPROVED	<input type="checkbox"/>	<input type="checkbox"/>	<input type="checkbox"/>	<input type="checkbox"/>
DATE REVIEWED				
REVIEWED BY				

KEY PLAN:

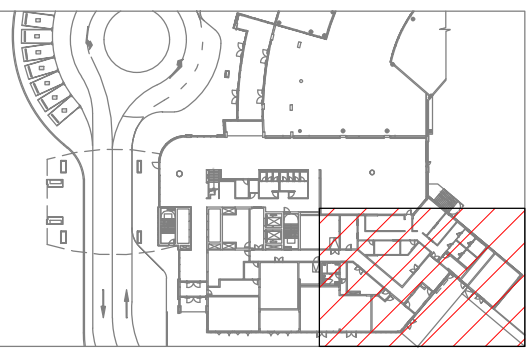

- GENERAL NOTES:
- ALL DIMENSIONS ARE IN MILLIMETERS AND LEVELS ARE IN METERS UNLESS NOTED OTHERWISE.
 - DO NOT SCALE FROM THIS DRAWING. ONLY WRITTEN DIMENSIONS ARE TO BE FOLLOWED. MENTIONED SIZE DRAWING SET IS FULL SIZE.
 - ALL EQUIPMENTS HAVE THEIR UNIQUE NUMBERING i.e. ITEM NO. FOR INFORMATION OF EQUIPMENTS PLEASE REFER EQUIPMENT SPECIFICATION SHEET ALONG WITH THE DRAWINGS.
 - KITCHEN EQUIPMENT SPECIFICATION ARE GIVEN UNDER EQUIPMENT SPECIFICATION SHEET.
 - THE MEP REQUIREMENTS FOR THE EQUIPMENTS ARE SHOWN IN SERVICES DRAWINGS WHICH USED UNIQUE SYMBOLS, WHICH ARE DEFINED IN SHEET NO. 1003.

REFERENCE DESIGN DRAWINGS		
REFERENCE NUMBER	DATE	TITLE
REFERENCE SHOP DRAWINGS		
REFERENCE NUMBER	DATE	TITLE
RELATED DOCUMENTS		
REFERENCE NUMBER	DATE	TITLE

REV	DATE	DESCRIPTION	DRAWN	CHECK	APPROVED
-----	------	-------------	-------	-------	----------

PROJECT TITLE:
SAMPLE DRAWINGS FOR HOTELS


FACILITY-CONSULTANT:
KILOWA.
KITCHEN . LAUNDRY . WASTE
VISIT:- www.kilowa.design / EMAIL:- info@kilowa.design

Drawing Title:
GROUND FLOOR P1
SMPL -KILOWA-KLW -DD -G00 -1101


SHEET (7 OF 41)

Date: 31/10/19	Drawn: JK	Checked: DB	Format: A1	Scale: 1 : 50
PRO: SMPL	ORG: KILOWA	DI: KLW	TOD: DD	
ZONE: G00	DWG. NO: 1101	REV: 00		


← FOOD MOVEMENT
← GARBAGE MOVEMENT

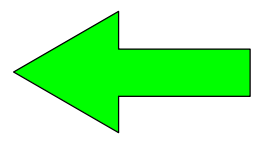

FOOD MOVEMENT

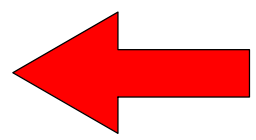


GARBAGE MOVEMENT

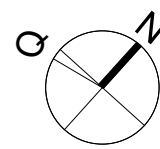

APPROVAL

REVIEW STATUS	<input type="checkbox"/> A	<input type="checkbox"/> B	<input type="checkbox"/> C	<input type="checkbox"/> D
	APPROVED	APPROVED AS NOTED	REVISE & RESUBMIT	REJECTED
DATE REVIEWED				
REVIEWED BY				

KEY PLAN:

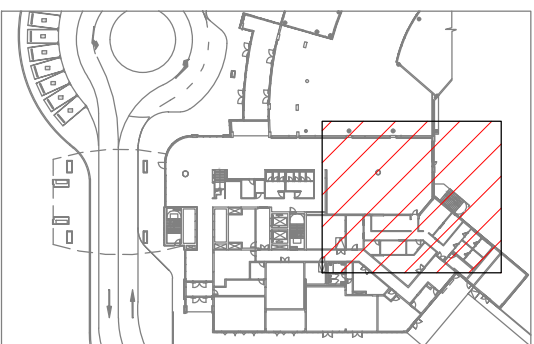

GENERAL NOTES:

- ALL DIMENSIONS ARE IN MILLIMETERS AND LEVELS ARE IN METERS UNLESS NOTED OTHERWISE.
- DO NOT SCALE FROM THIS DRAWING. ONLY WRITTEN DIMENSIONS ARE TO BE FOLLOWED. MENTIONED SIZE DRAWING SET IS FULL SIZE.
- ALL EQUIPMENTS HAVE THEIR UNIQUE NUMBERING i.e. ITEM NO. FOR INFORMATION OF EQUIPMENTS PLEASE REFER EQUIPMENT SPECIFICATION SHEET ALONG WITH THE DRAWINGS.
- KITCHEN EQUIPMENT SPECIFICATION ARE GIVEN UNDER EQUIPMENT SPECIFICATION SHEET.
- THE MEP REQUIREMENTS FOR THE EQUIPMENTS ARE SHOWN IN SERVICES DRAWINGS WHICH USED UNIQUE SYMBOLS, WHICH ARE DEFINED IN SHEET NO. 1003.

REFERENCE DESIGN DRAWINGS	
REFERENCE NUMBER	TITLE
REFERENCE SHOP DRAWINGS	
REFERENCE NUMBER	TITLE
RELATED DOCUMENTS	
REFERENCE NUMBER	TITLE

REV	DATE	DESCRIPTION	DRAWN	CHECK	APPROVED
-----	------	-------------	-------	-------	----------

PROJECT TITLE:

SAMPLE DRAWINGS FOR HOTELS

FACILITY-CONSULTANT:

KILOWA.

KITCHEN . LAUNDRY . WASTE

VISIT:- www.kilowa.design / EMAIL:- info@kilowa.design


Drawing Title:

GROUND FLOOR P2

SMPL -KILOWA-KLW -DD -G00 -1102


SHEET (8 OF 41)

Date: 05/08/20	Drawn: JK	Checked: DB	Format: A1	Scale: 1 : 50
PRO: SMPL	ORG: KILOWA	DI: KIW	TOD: DD	
ZONE: G00	DWG. NO: 1102	REV: 00		

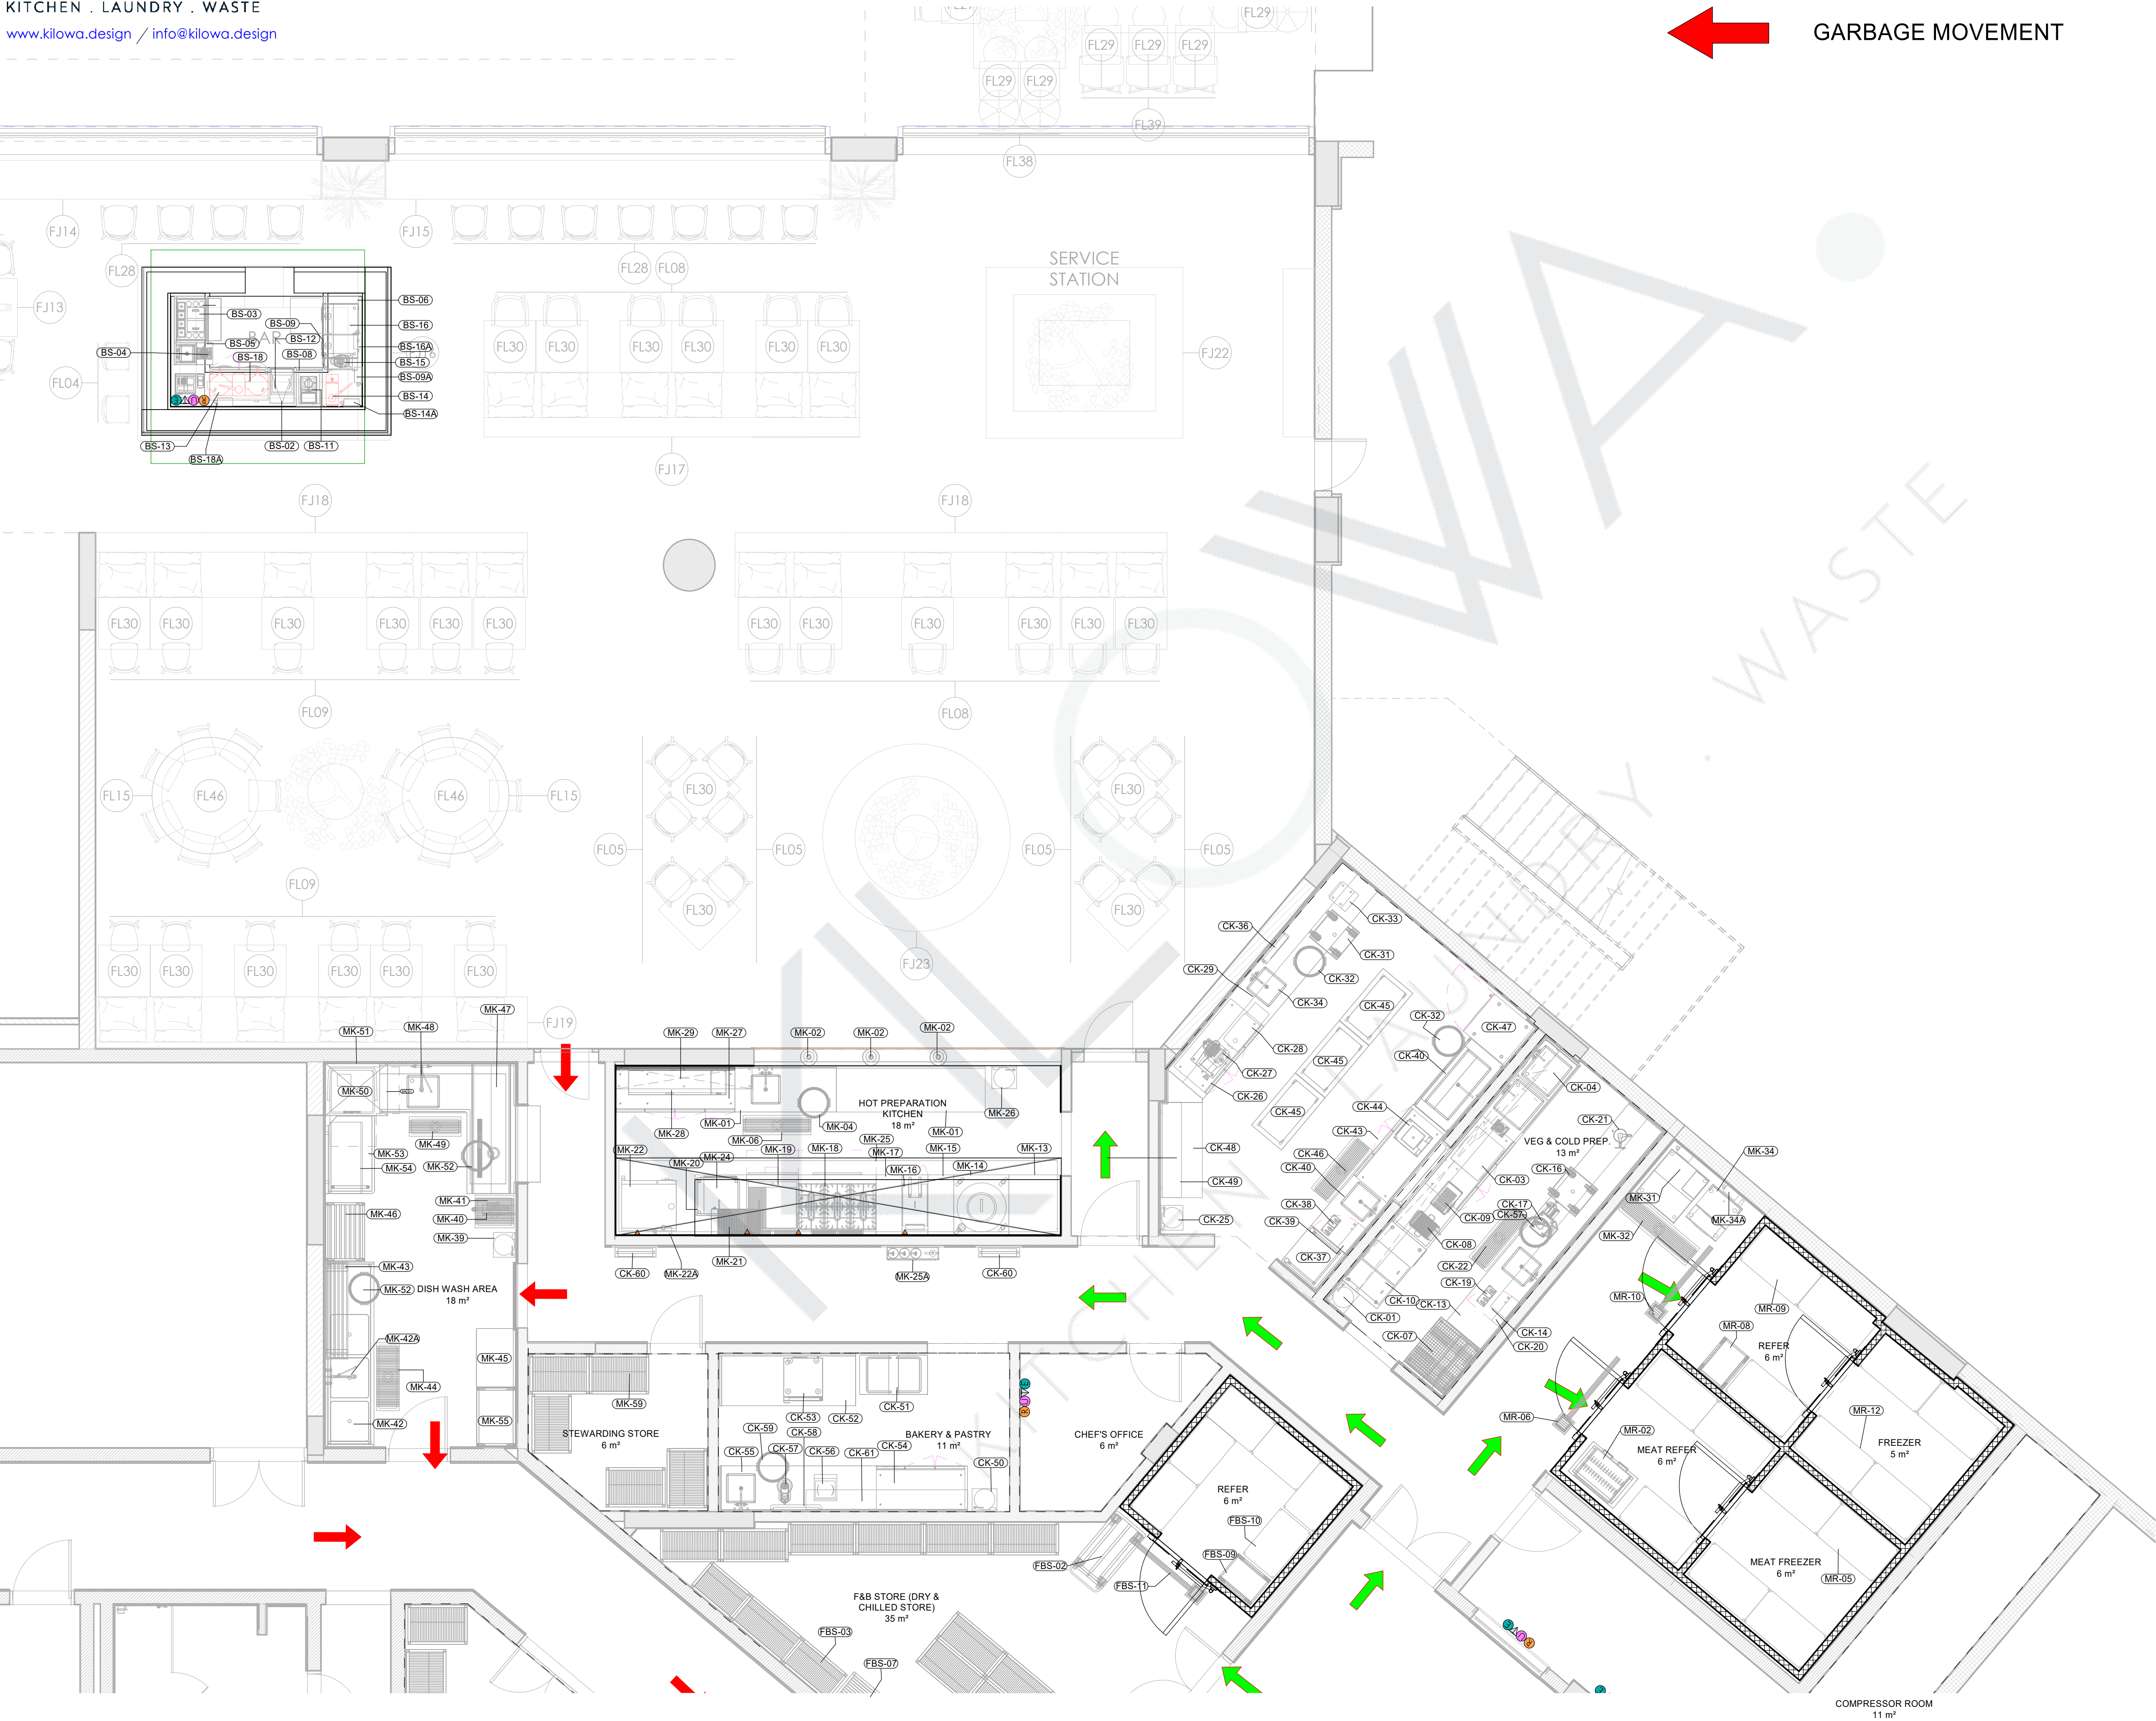

MECHANICAL, MASONARY & ELECTRICAL
DWG FOR SUB CONSULTANTS

ABBREVIATIONS	
F.D	FLOOR DRAIN
A.C	AIR CONDITIONED
C.F.M	CUBIC FEET PER MINUTE
A.F.F	ABOVE FROM FINISHED FLOOR

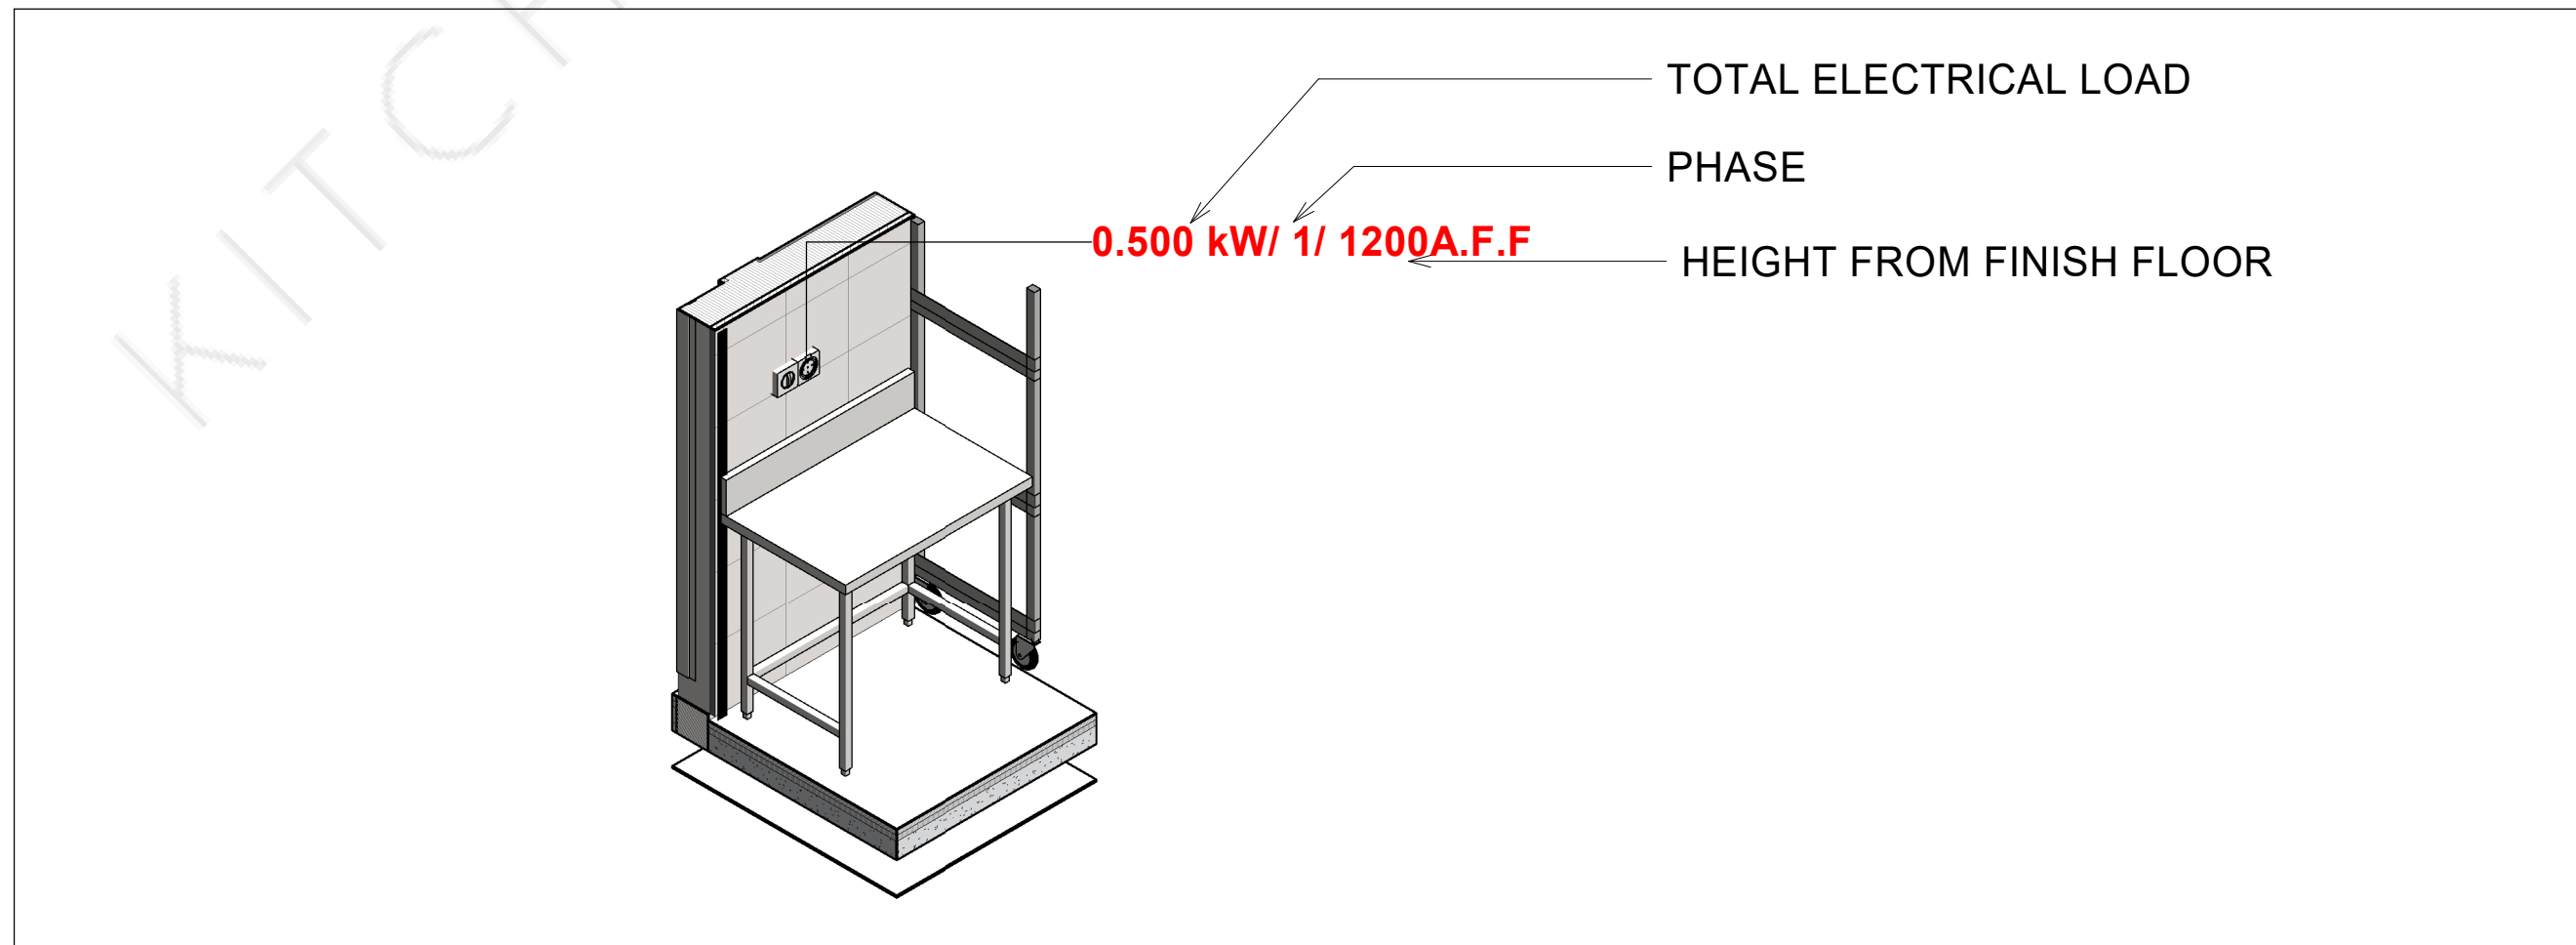

APPROVAL

REVIEW STATUS	<input type="checkbox"/> A	<input type="checkbox"/> B	<input type="checkbox"/> C	<input type="checkbox"/> D
	APPROVED	APPROVED AS NOTED	REVISE & RESUBMIT	REJECTED
DATE REVIEWED				
REVIEWED BY				

KEY PLAN:

GENERAL NOTES:

1.

ALL DIMENSIONS ARE IN MILLIMETERS AND LEVELS ARE IN METERS UNLESS NOTED OTHERWISE.

2.

DO NOT SCALE FROM THIS DRAWING. ONLY WRITTEN DIMENSIONS ARE TO BE FOLLOWED. MENTIONED SIZE DRAWING SET IS FULL SIZE.

3.

ALL EQUIPMENTS HAVE THEIR UNIQUE NUMBERING i.e ITEM NO. FOR INFORMATION OF EQUIPMENTS PLEASE REFER EQUIPMENT SPECIFICATION SHEET ALONG WITH THE DRAWINGS.

4.

KITCHEN EQUIPMENT SPECIFICATION ARE GIVEN UNDER EQUIPMENT SPECIFICATION SHEET.

5.

THE MEP REQUIREMENTS FOR THE EQUIPMENTS ARE SHOWN IN SERVICES DRAWINGS WHICH USED UNIQUE SYMBOLS, WHICH ARE DEFINED IN SHEET NO. 1003.

REFERENCE DESIGN DRAWINGS

REFERENCE NUMBER	DATE	TITLE

REFERENCE SHOP DRAWINGS

REFERENCE NUMBER	DATE	TITLE

RELATED DOCUMENTS

REFERENCE NUMBER	DATE	TITLE

REV	DATE	DESCRIPTION	DRAWN	CHECK	APPROVED

PROJECT TITLE:

SAMPLE DRAWINGS FOR HOTELS

FACILITY-CONSULTANT:

KILOWA.

KITCHEN . LAUNDRY . WASTE

VISIT:- [www.kilowa.design](#) / EMAIL:- [info@kilowa.design](#)


Drawing Title:


SYMBOLS LEGEND

SMPL -KILOWA-KLW - TD - XXX - 1003

SHEET (2 OF 41)

Date: 31/10/19	Drawn: JK	Checked: DB	Format: A1	Scale: 1 : 25
PRO: SMPL	ORG: KILOWA	DI: KLW	TOD: TD	
ZONE: XXX	DWG. NO: 1003		REV: 00	

 

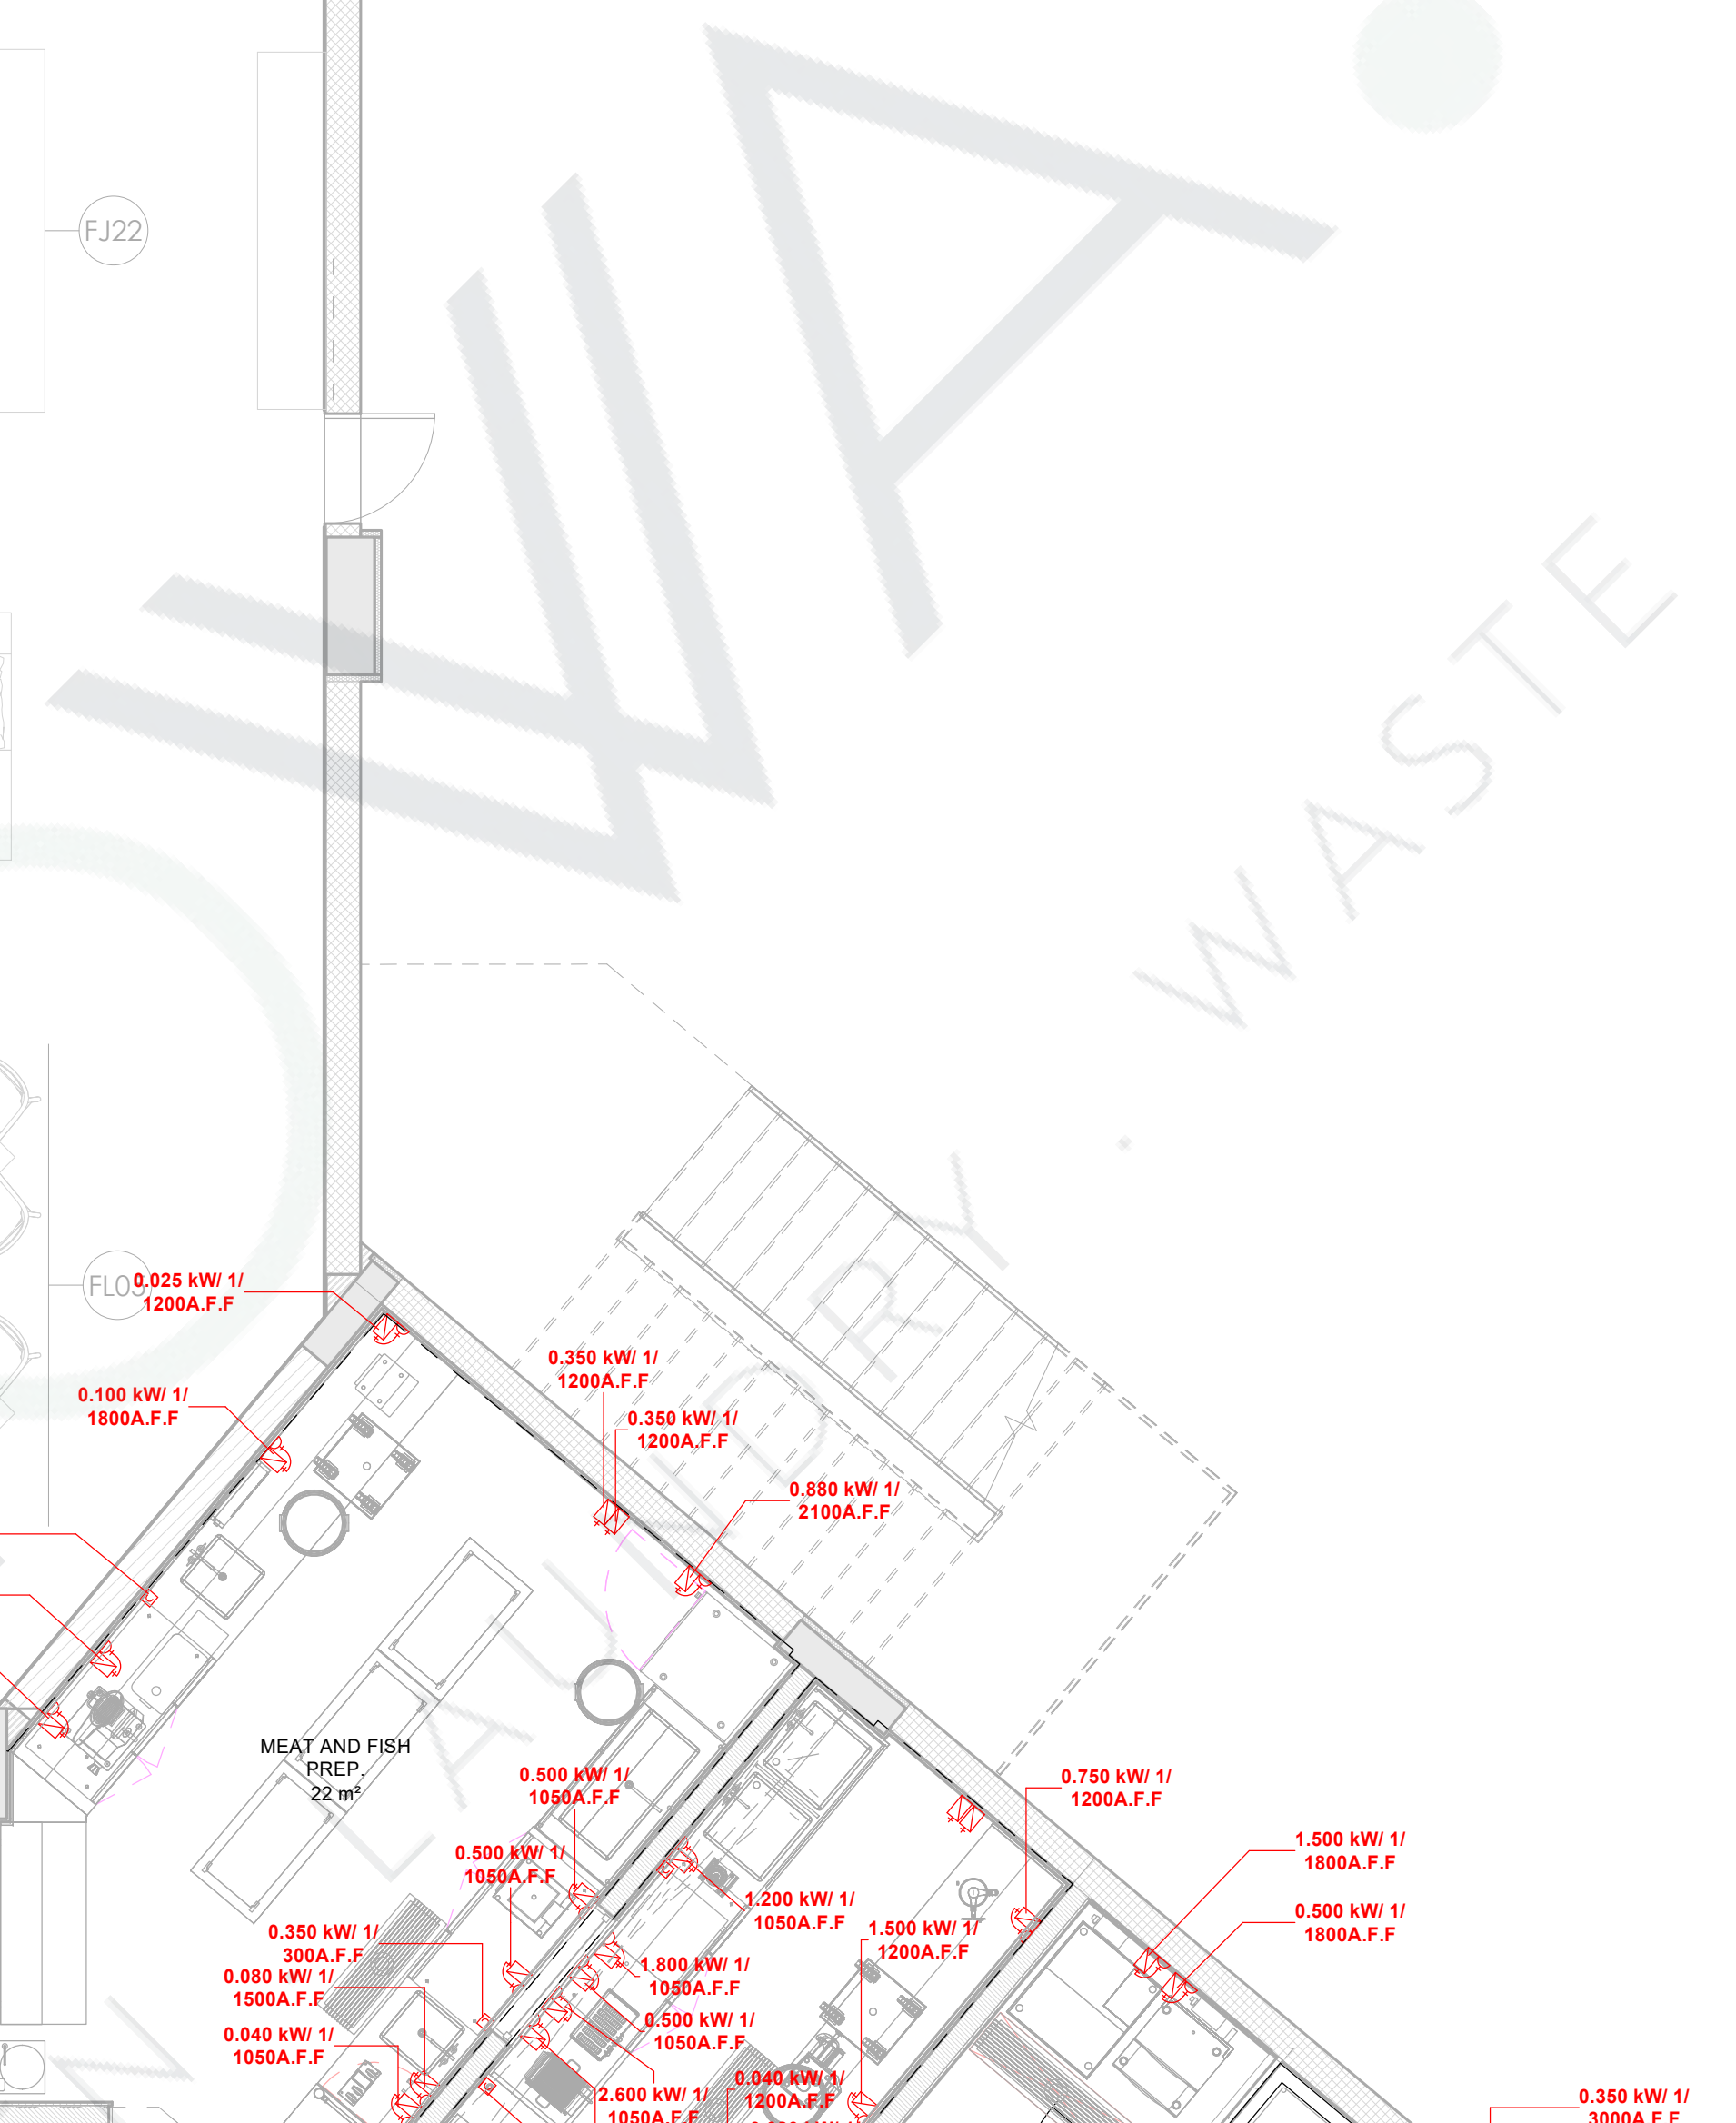

- | REFERENCE DESIGN DRAWINGS | | |
|---------------------------|------|-------|
| REFERENCE NUMBER | DATE | TITLE |
| | | |
| | | |
| | | |
| | | |
| REFERENCE SHOP DRAWINGS | | |
| REFERENCE NUMBER | DATE | TITLE |
| | | |
| | | |
| | | |
| | | |
| RELATED DOCUMENTS | | |
| REFERENCE NUMBER | DATE | TITLE |
| | | |
| | | |
| | | |
| | | |

PROJECT TITLE: **SAMPLE DRAWINGS FOR HOTELS**

FACILITY-CONSULTANT:

KILOWA.

KITCHEN . LAUNDRY . WASTE

VISIT:- www.kilowa.design / EMAIL:- info@kilowa.design


Drawing Title:

GROUND FLOOR PLAN ELE P2

SMPL - KILOWA-KLW - DD - G00 - 1104

SHEET (10 OF 41)

Date: 31/10/19	Drawn: JK	Checked: DB	Format: A1	Scale: 1:50
PRO: SMPL	ORG: KILOWA	DI: KLW	TOD: DD	
ZONE: G00	DWG. NO.: 1104			REV: 00

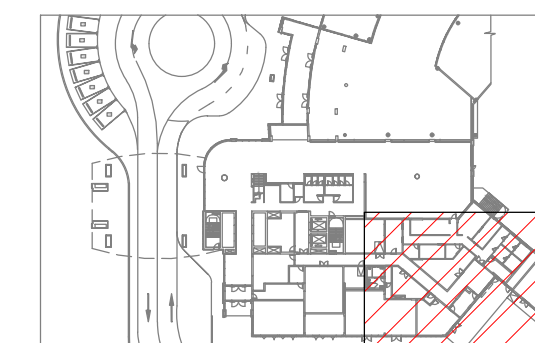

1. ALL DIMENSIONS ARE IN MILLIMETERS AND LEVELS ARE IN METERS UNLESS NOTED OTHERWISE.
2. DO NOT SCALE FROM THIS DRAWING. ONLY WRITTEN DIMENSIONS ARE TO BE FOLLOWED. MENTIONED SIZE DRAWING SET IS FULL SIZE.
3. ALL EQUIPMENTS HAVE THEIR UNIQUE NUMBERING i.e Item No. FOR INFORMATION OF EQUIPMENTS PLEASE REFER EQUIPMENT SPECIFICATION SHEET ALONG WITH THE DRAWINGS.
4. KITCHEN EQUIPMENT SPECIFICATION ARE GIVEN UNDER EQUIPMENT SPECIFICATION SHEET.
5. THE MEP REQUIREMENTS FOR THE EQUIPMENTS ARE SHOWN IN SERVICES DRAWINGS WHICH USED UNIQUE SYMBOLS, WHICH ARE DEFINED IN SHEET NO. 1.003.

1	Date 1	Revision 1			
REV	DATE	DESCRIPTION	DRAWN	CHECK	APPROVED


SAMPLE DRAWINGS FOR HOTELS

VISIT:- www.kilowa.design / EMAIL:- info@kilowa.design

SMPL -KILOWA-KLW -DD -G00 -1105

SHEET (17 OF 41)

Date: 31/7/10/19	Drawn: JK	Checked: DB	Format: A1	Scale: 1 : 50
PRO: SMPL	ORG: KILOWA	DI: KLW	TOD: DD	
ZONE: G00	DWG. NO: 1105	REV: 00		

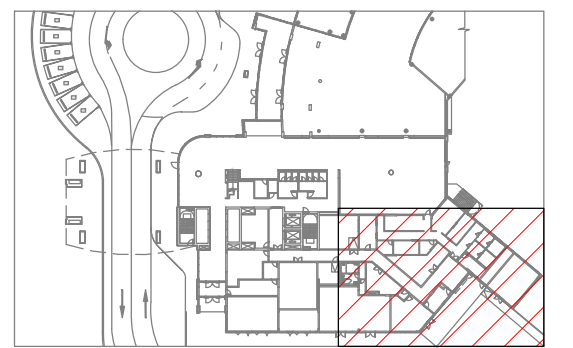

GENERAL NOTES:

1. ALL DIMENSIONS ARE IN MILLIMETERS AND LEVELS ARE IN METERS UNLESS NOTED OTHERWISE.
2. DO NOT SCALE FROM THIS DRAWING. ONLY WRITTEN DIMENSIONS ARE TO BE FOLLOWED. MENTIONED SIZE DRAWING SET IS FULL SIZE.
3. ALL EQUIPMENTS HAVE THEIR UNIQUE NUMBERING i.e ITEM NO. FOR INFORMATION OF EQUIPMENTS PLEASE REFER EQUIPMENT SPECIFICATION SHEET ALONG WITH THE DRAWINGS.
4. KITCHEN EQUIPMENT SPECIFICATION ARE GIVEN UNDER EQUIPMENT SPECIFICATION SHEET.
5. THE MEP REQUIREMENTS FOR THE EQUIPMENTS ARE SHOWN IN SERVICES DRAWINGS WHICH USE UNIQUE SYMBOLS, WHICH ARE DEFINED IN SHEET NO. 1003.

REFERENCE DESIGN DRAWINGS		
REFERENCE NUMBER	DATE	TITLE
REFERENCE SHOP DRAWINGS		
REFERENCE NUMBER	DATE	TITLE
RELATED DOCUMENTS		
REFERENCE NUMBER	DATE	TITLE

REV	DATE	DESCRIPTION	DRAWN	CHECK	APPROVED
-----	------	-------------	-------	-------	----------



SAMPLE DRAWINGS FOR HOTELS

VISIT:- www.kilowa.design / EMAIL:- info@kilowa.design

SMPL -KILOWA-KLW -DD-G00-1106


SHEET (12 OF 41)

Date: 31/10/19	Drawn: JK	Checked: DB	Format: A1	Scale: 1:50
PRO: SMPL	ORG: KILOWA	DI: KLW	TOD: DD	
ZONE: G00	DWG. NO: 1106	REV: 00		

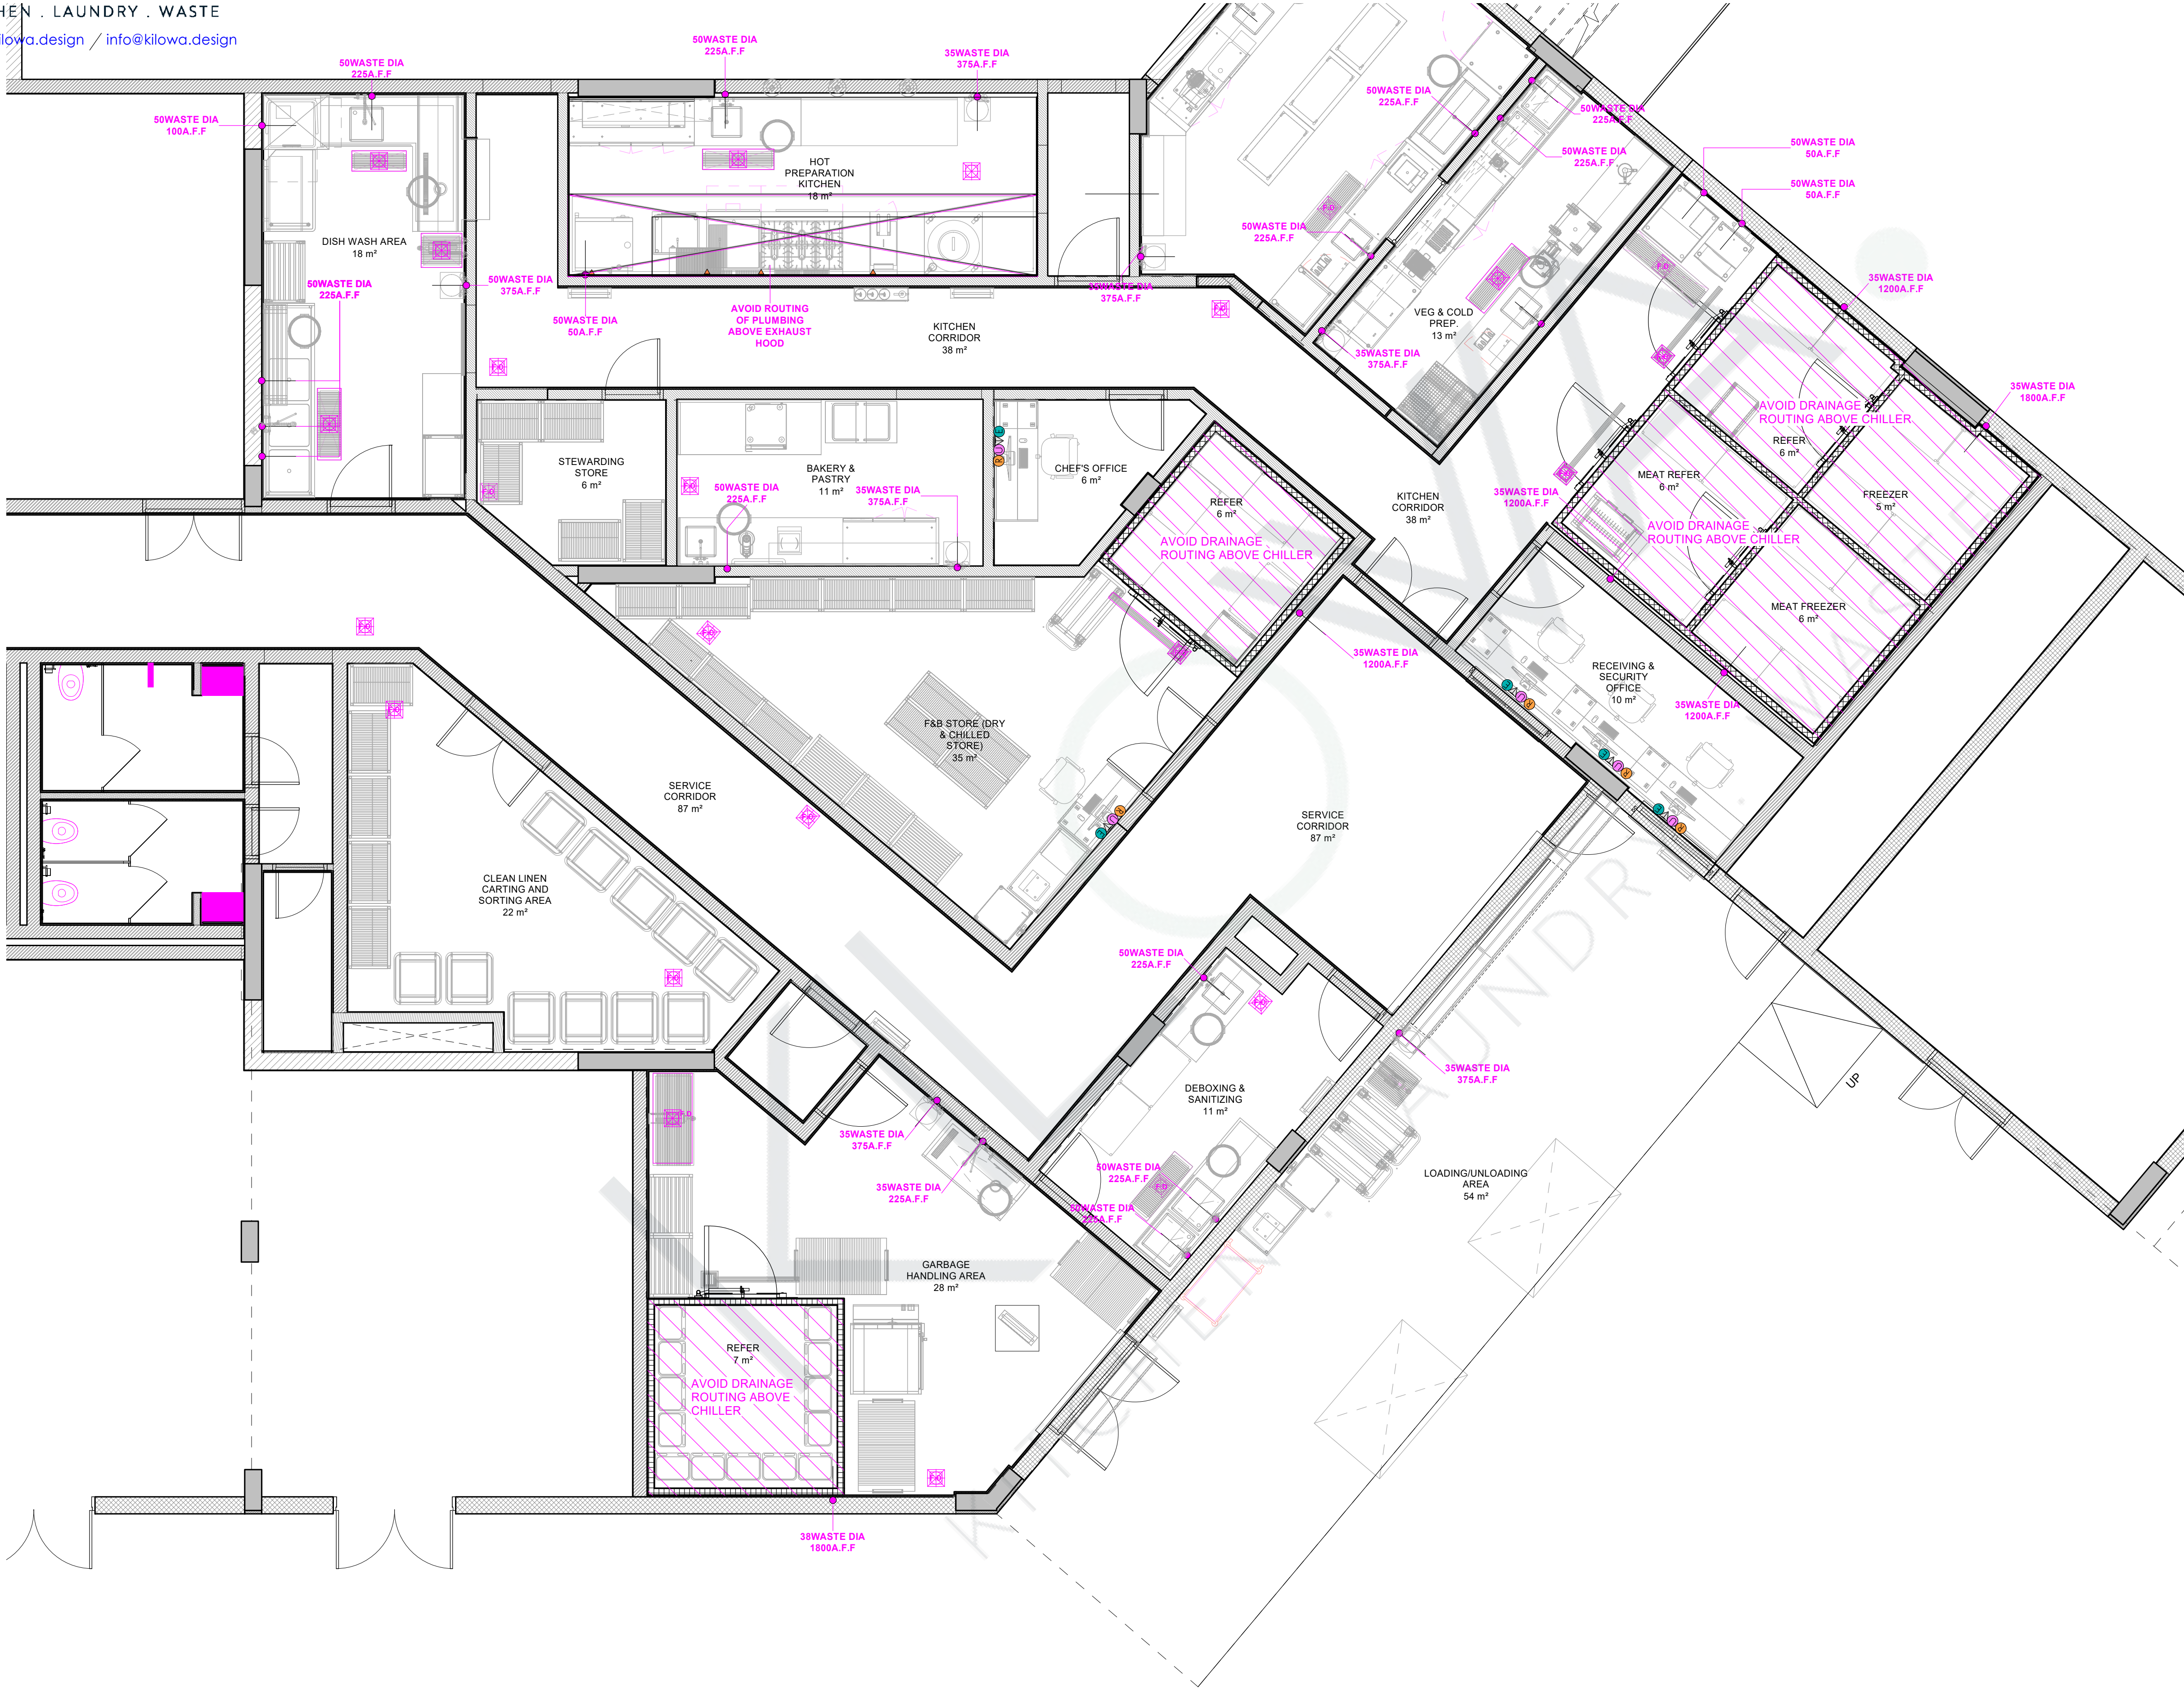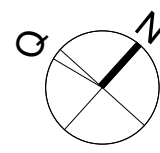

REVIEW STATUS	A	B	C	D
APPROVED	<input type="checkbox"/>	<input type="checkbox"/>	<input type="checkbox"/>	<input type="checkbox"/>
APPROVED AS NOTED	<input type="checkbox"/>	<input type="checkbox"/>	<input type="checkbox"/>	<input type="checkbox"/>
REVISE & RESUBMIT	<input type="checkbox"/>	<input type="checkbox"/>	<input type="checkbox"/>	<input type="checkbox"/>
REJECTED	<input type="checkbox"/>	<input type="checkbox"/>	<input type="checkbox"/>	<input type="checkbox"/>

KEY PLAN:

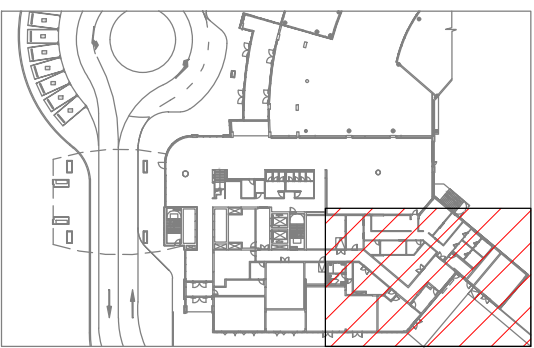

- GENERAL NOTES:
- ALL DIMENSIONS ARE IN MILLIMETERS AND LEVELS ARE IN METERS UNLESS NOTED OTHERWISE.
 - DO NOT SCALE FROM THIS DRAWING. ONLY WRITTEN DIMENSIONS ARE TO BE FOLLOWED. MENTIONED SIZE DRAWING SET IS FULL SIZE.
 - ALL EQUIPMENTS HAVE THEIR UNIQUE NUMBERING i.e. ITEM NO. FOR INFORMATION OF EQUIPMENTS PLEASE REFER EQUIPMENT SPECIFICATION SHEET ALONG WITH THE DRAWINGS.
 - KITCHEN EQUIPMENT SPECIFICATION ARE GIVEN UNDER EQUIPMENT SPECIFICATION SHEET.
 - THE MEP REQUIREMENTS FOR THE EQUIPMENTS ARE SHOWN IN SERVICES DRAWINGS WHICH USED UNIQUE SYMBOLS, WHICH ARE DEFINED IN SHEET NO. 1003.

REFERENCE DESIGN DRAWINGS		
REFERENCE NUMBER	DATE	TITLE
REFERENCE SHOP DRAWINGS		
REFERENCE NUMBER	DATE	TITLE
RELATED DOCUMENTS		
REFERENCE NUMBER	DATE	TITLE

REV	DATE	DESCRIPTION	DRAWN	CHECK	APPROVED



PROJECT TITLE:
SAMPLE DRAWINGS FOR HOTELS

FACILITY-CONSULTANT:
KILOWA.
KITCHEN . LAUNDRY . WASTE
VISIT:- www.kilowa.design / EMAIL:- info@kilowa.design

Drawing Title:
GROUND FLOOR DRAIN P1
SMPL -KILOWA-KLW - DD - G00 - 1107


SHEET (13 OF 41)

Date: 31/10/19	Drawn: JK	Checked: DB	Format: A1	Scale: 1 : 50
PRO: SMPL	ORG: KILOWA	DI: KLW	TOD: DD	
ZONE: G00	DWG. NO: 1107	REV: 00		

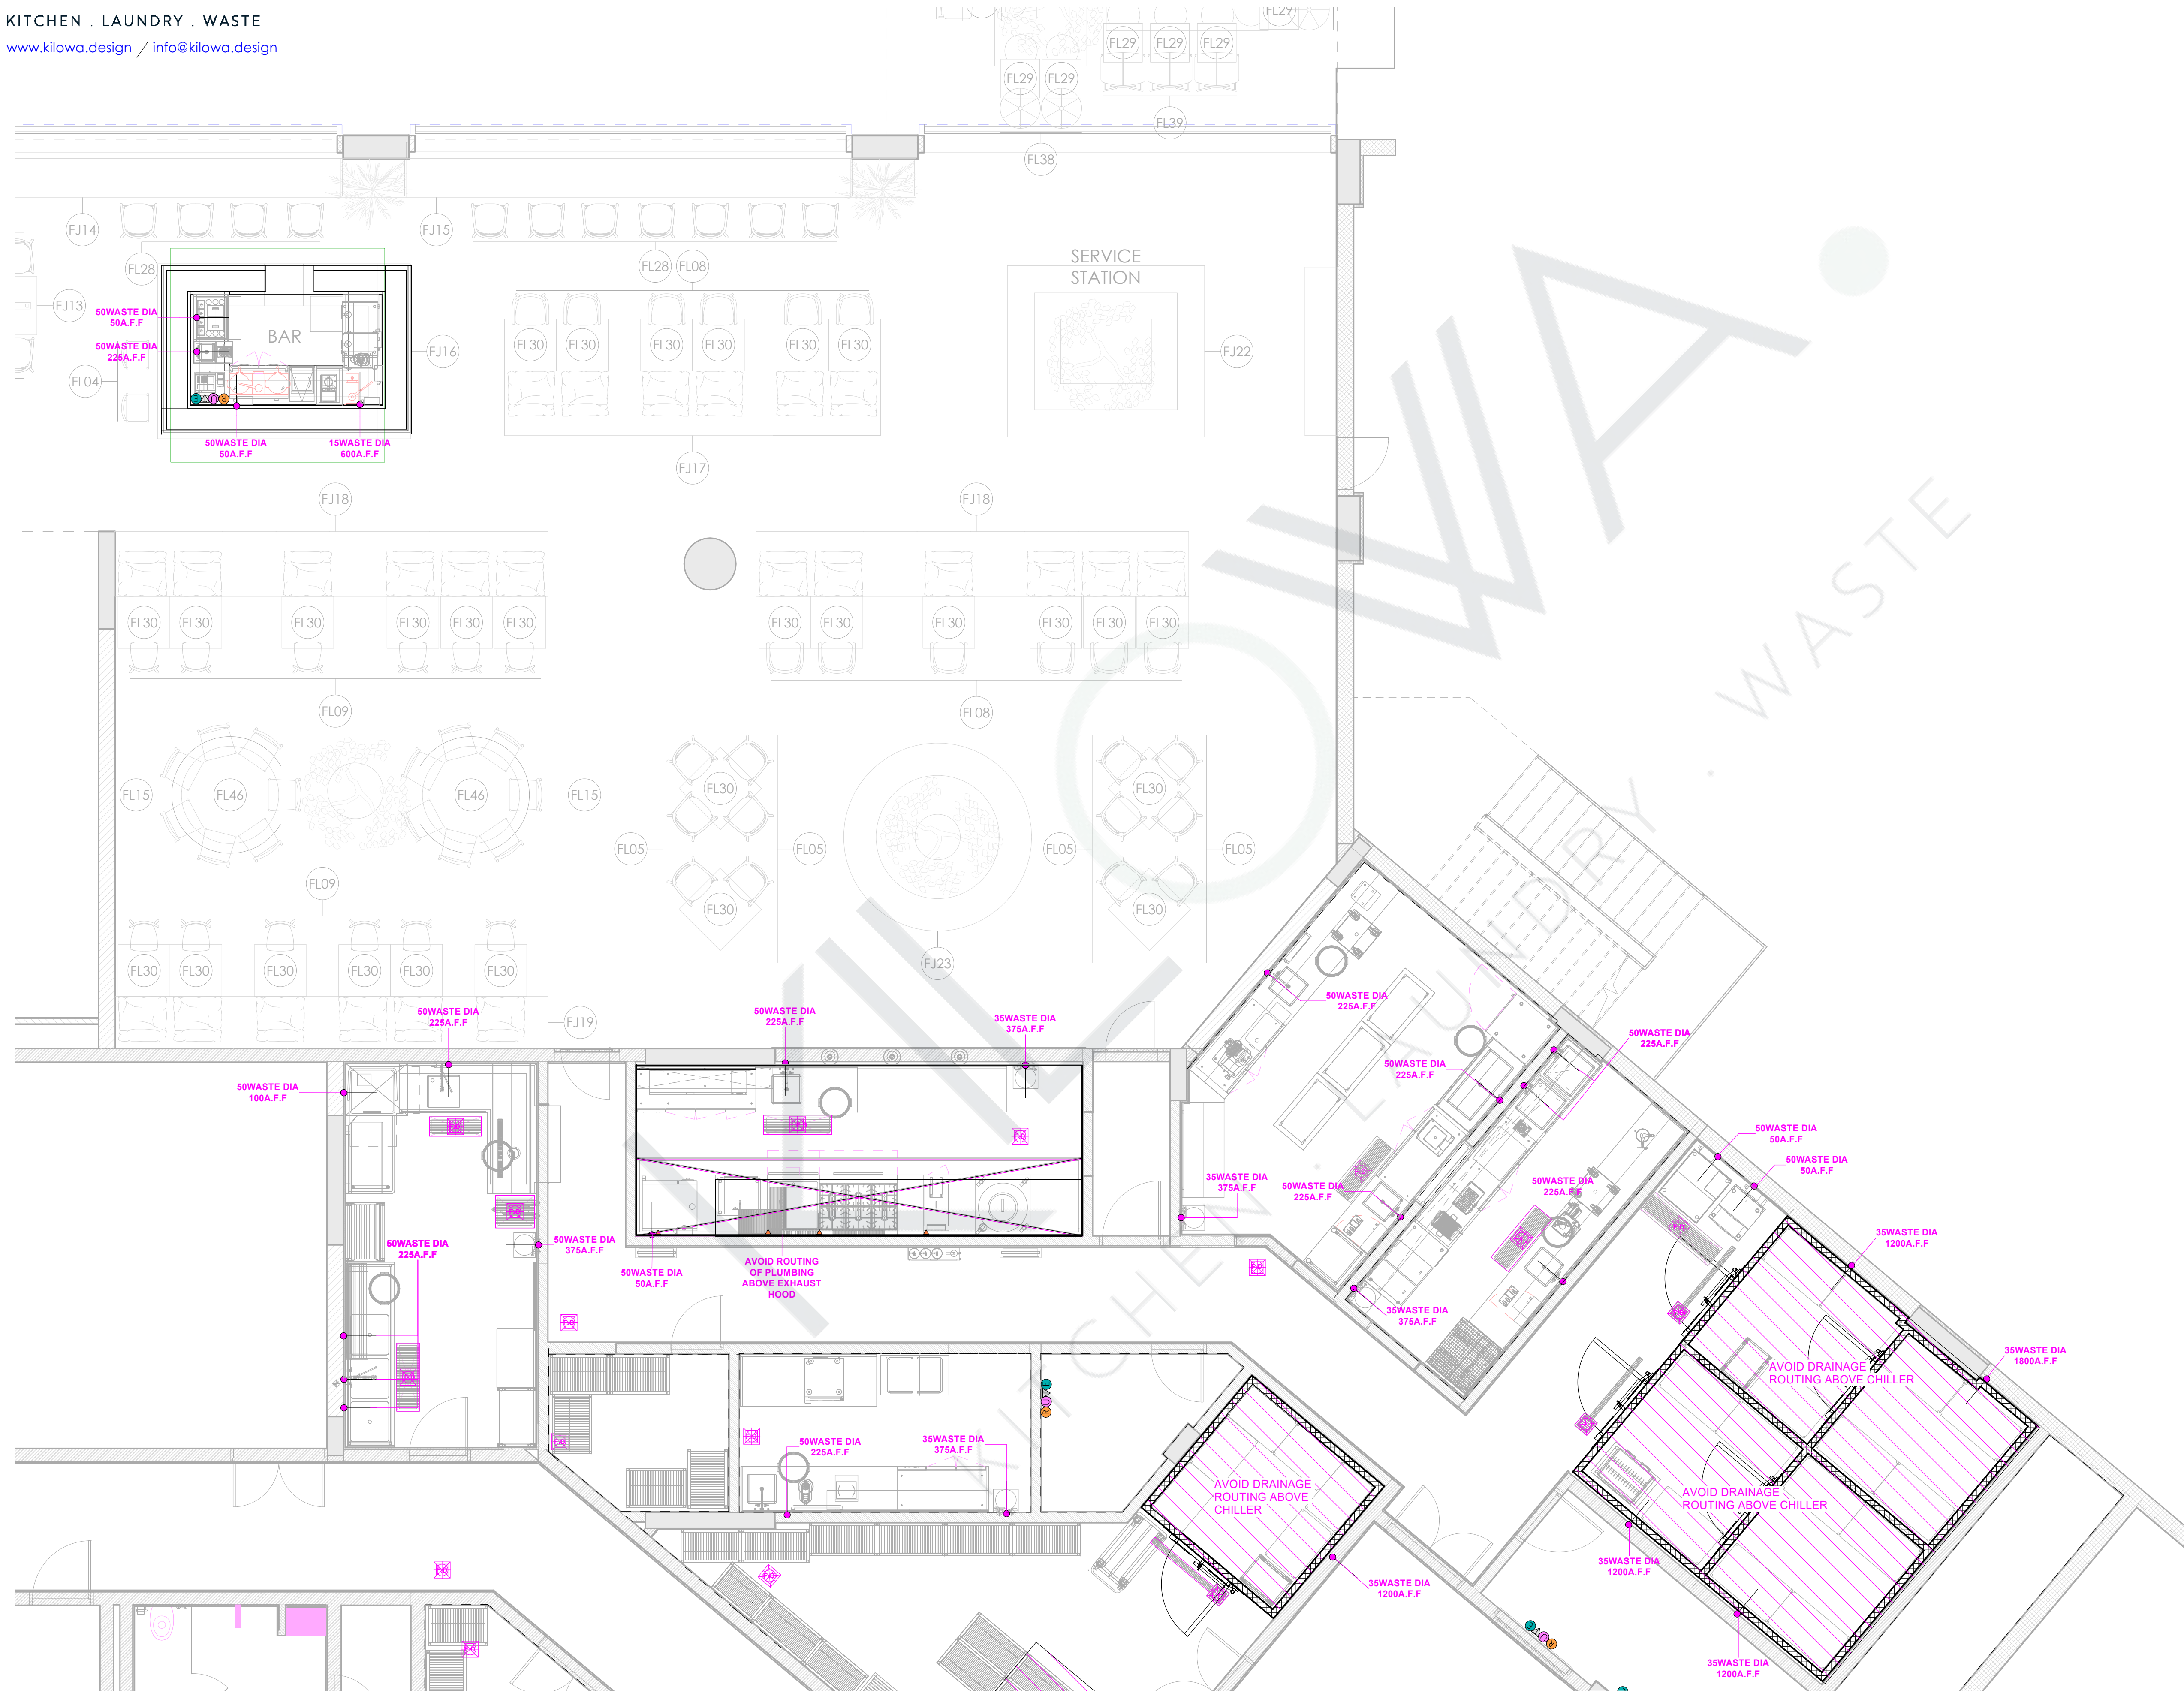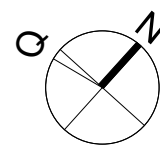

REVIEW STATUS	<input type="checkbox"/> A	<input type="checkbox"/> B	<input type="checkbox"/> C	<input type="checkbox"/> D
	APPROVED	APPROVED AS NOTED	REVISE & RESUBMIT	REJECTED
DATE REVIEWED				
REVIEWED BY				

KEY PLAN:

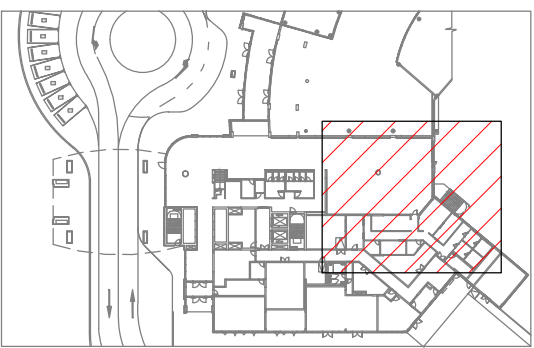

GENERAL NOTES:

- ALL DIMENSIONS ARE IN MILLIMETERS AND LEVELS ARE IN METERS UNLESS NOTED OTHERWISE.
- DO NOT SCALE FROM THIS DRAWING. ONLY WRITTEN DIMENSIONS ARE TO BE FOLLOWED. MENTIONED SIZE DRAWING SET IS FULL SIZE.
- ALL EQUIPMENTS HAVE THEIR UNIQUE NUMBERING i.e ITEM NO. FOR INFORMATION OF EQUIPMENTS PLEASE REFER EQUIPMENT SPECIFICATION SHEET ALONG WITH THE DRAWINGS.
- KITCHEN EQUIPMENT SPECIFICATION ARE GIVEN UNDER EQUIPMENT SPECIFICATION SHEET.
- THE MEP REQUIREMENTS FOR THE EQUIPMENTS ARE SHOWN IN SERVICES DRAWINGS WHICH USED UNIQUE SYMBOLS, WHICH ARE DEFINED IN SHEET NO. 1003.

REFERENCE DESIGN DRAWINGS		
REFERENCE NUMBER	DATE	TITLE
REFERENCE SHOP DRAWINGS		
REFERENCE NUMBER	DATE	TITLE
RELATED DOCUMENTS		
REFERENCE NUMBER	DATE	TITLE

REV	DATE	DESCRIPTION	DRAWN	CHECK	APPROVED



PROJECT TITLE:
SAMPLE DRAWINGS FOR HOTELS

FACILITY-CONSULTANT:
KILOWA.
KITCHEN . LAUNDRY . WASTE
VISIT:- www.kilowa.design / EMAIL:- info@kilowa.design

Drawing Title:
GROUND FLOOR DRAIN P2
SMPL -KILOWA-KLW -DD -G00 -1108


SHEET (14 OF 41)

Date: 31/10/19	Drawn: JK	Checked: DB	Format: A1	Scale: 1 : 50
PRO: SMPL	ORG: KILOWA	DI: KLW	TOD: DD	
ZONE: G00	DWG. NO: 1108	REV: 00		

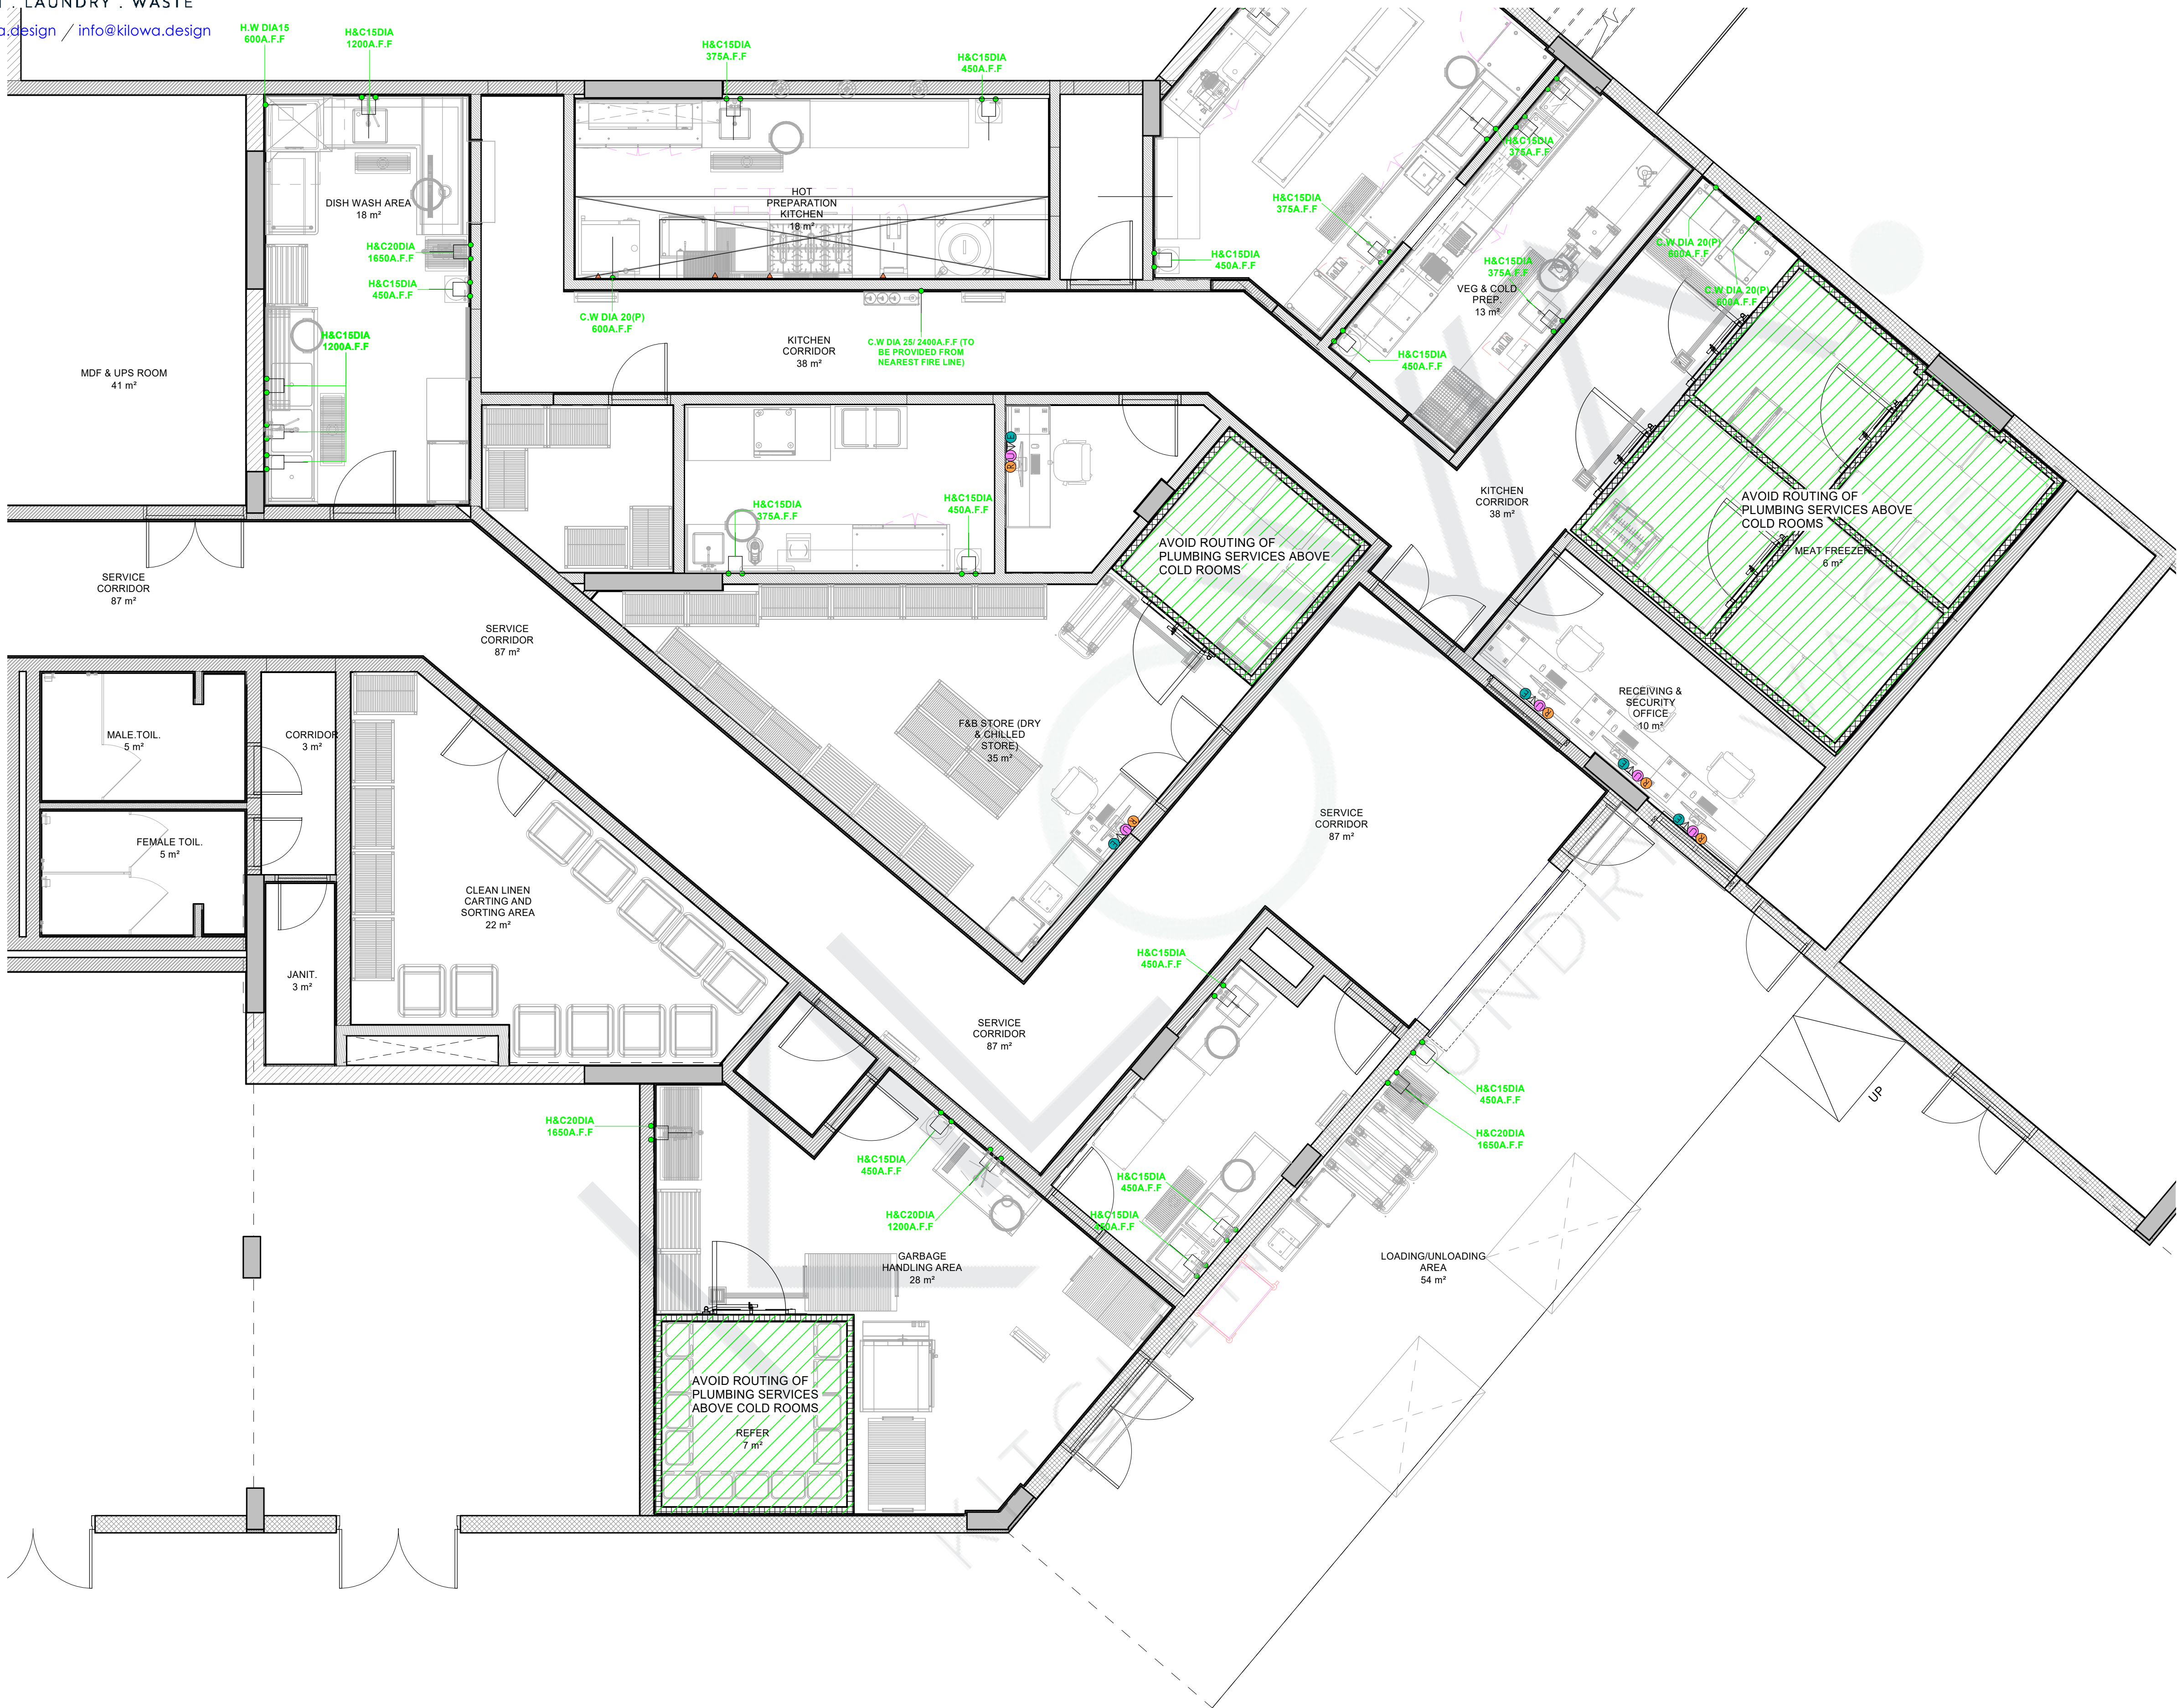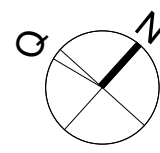

REVIEW STATUS	A	B	C	D
APPROVED	<input type="checkbox"/>	<input type="checkbox"/>	<input type="checkbox"/>	<input type="checkbox"/>
APPROVED AS NOTED	<input type="checkbox"/>	<input type="checkbox"/>	<input type="checkbox"/>	<input type="checkbox"/>
REVISE & RESUBMIT	<input type="checkbox"/>	<input type="checkbox"/>	<input type="checkbox"/>	<input type="checkbox"/>
REJECTED	<input type="checkbox"/>	<input type="checkbox"/>	<input type="checkbox"/>	<input type="checkbox"/>

KEY PLAN:

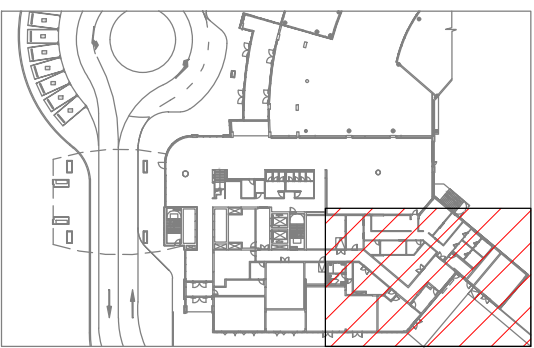

GENERAL NOTES:

- ALL DIMENSIONS ARE IN MILLIMETERS AND LEVELS ARE IN METERS UNLESS NOTED OTHERWISE.
- DO NOT SCALE FROM THIS DRAWING. ONLY WRITTEN DIMENSIONS ARE TO BE FOLLOWED. MENTIONED SIZE DRAWING SET IS FULL SIZE.
- ALL EQUIPMENTS HAVE THEIR UNIQUE NUMBERING i.e. ITEM NO. FOR INFORMATION OF EQUIPMENTS PLEASE REFER EQUIPMENT SPECIFICATION SHEET ALONG WITH THE DRAWINGS.
- KITCHEN EQUIPMENT SPECIFICATION ARE GIVEN UNDER EQUIPMENT SPECIFICATION SHEET.
- THE MEP REQUIREMENTS FOR THE EQUIPMENTS ARE SHOWN IN SERVICES DRAWINGS WHICH USED UNIQUE SYMBOLS, WHICH ARE DEFINED IN SHEET NO. 1003.

REFERENCE DESIGN DRAWINGS		
REFERENCE NUMBER	DATE	TITLE
REFERENCE SHOP DRAWINGS		
REFERENCE NUMBER	DATE	TITLE
RELATED DOCUMENTS		
REFERENCE NUMBER	DATE	TITLE

REV	DATE	DESCRIPTION	DRAWN	CHECK	APPROVED



PROJECT TITLE:
SAMPLE DRAWINGS FOR HOTELS

FACILITY-CONSULTANT:
KILOWA.
KITCHEN . LAUNDRY . WASTE
VISIT:- www.kilowa.design / EMAIL:- info@kilowa.design

Drawing Title:
GROUND FLOOR WATER P1
SMPL -KILOWA-KLW -DD -G00 -1109


SHEET (15 OF 41)

Date: 31/10/19	Drawn: JK	Checked: DB	Format: A1	Scale: 1 : 50
PRO: SMPL	ORG: KILOWA	DI: KLW	TOD: DD	
ZONE: G00	DWG. NO: 1109	REV: 00		

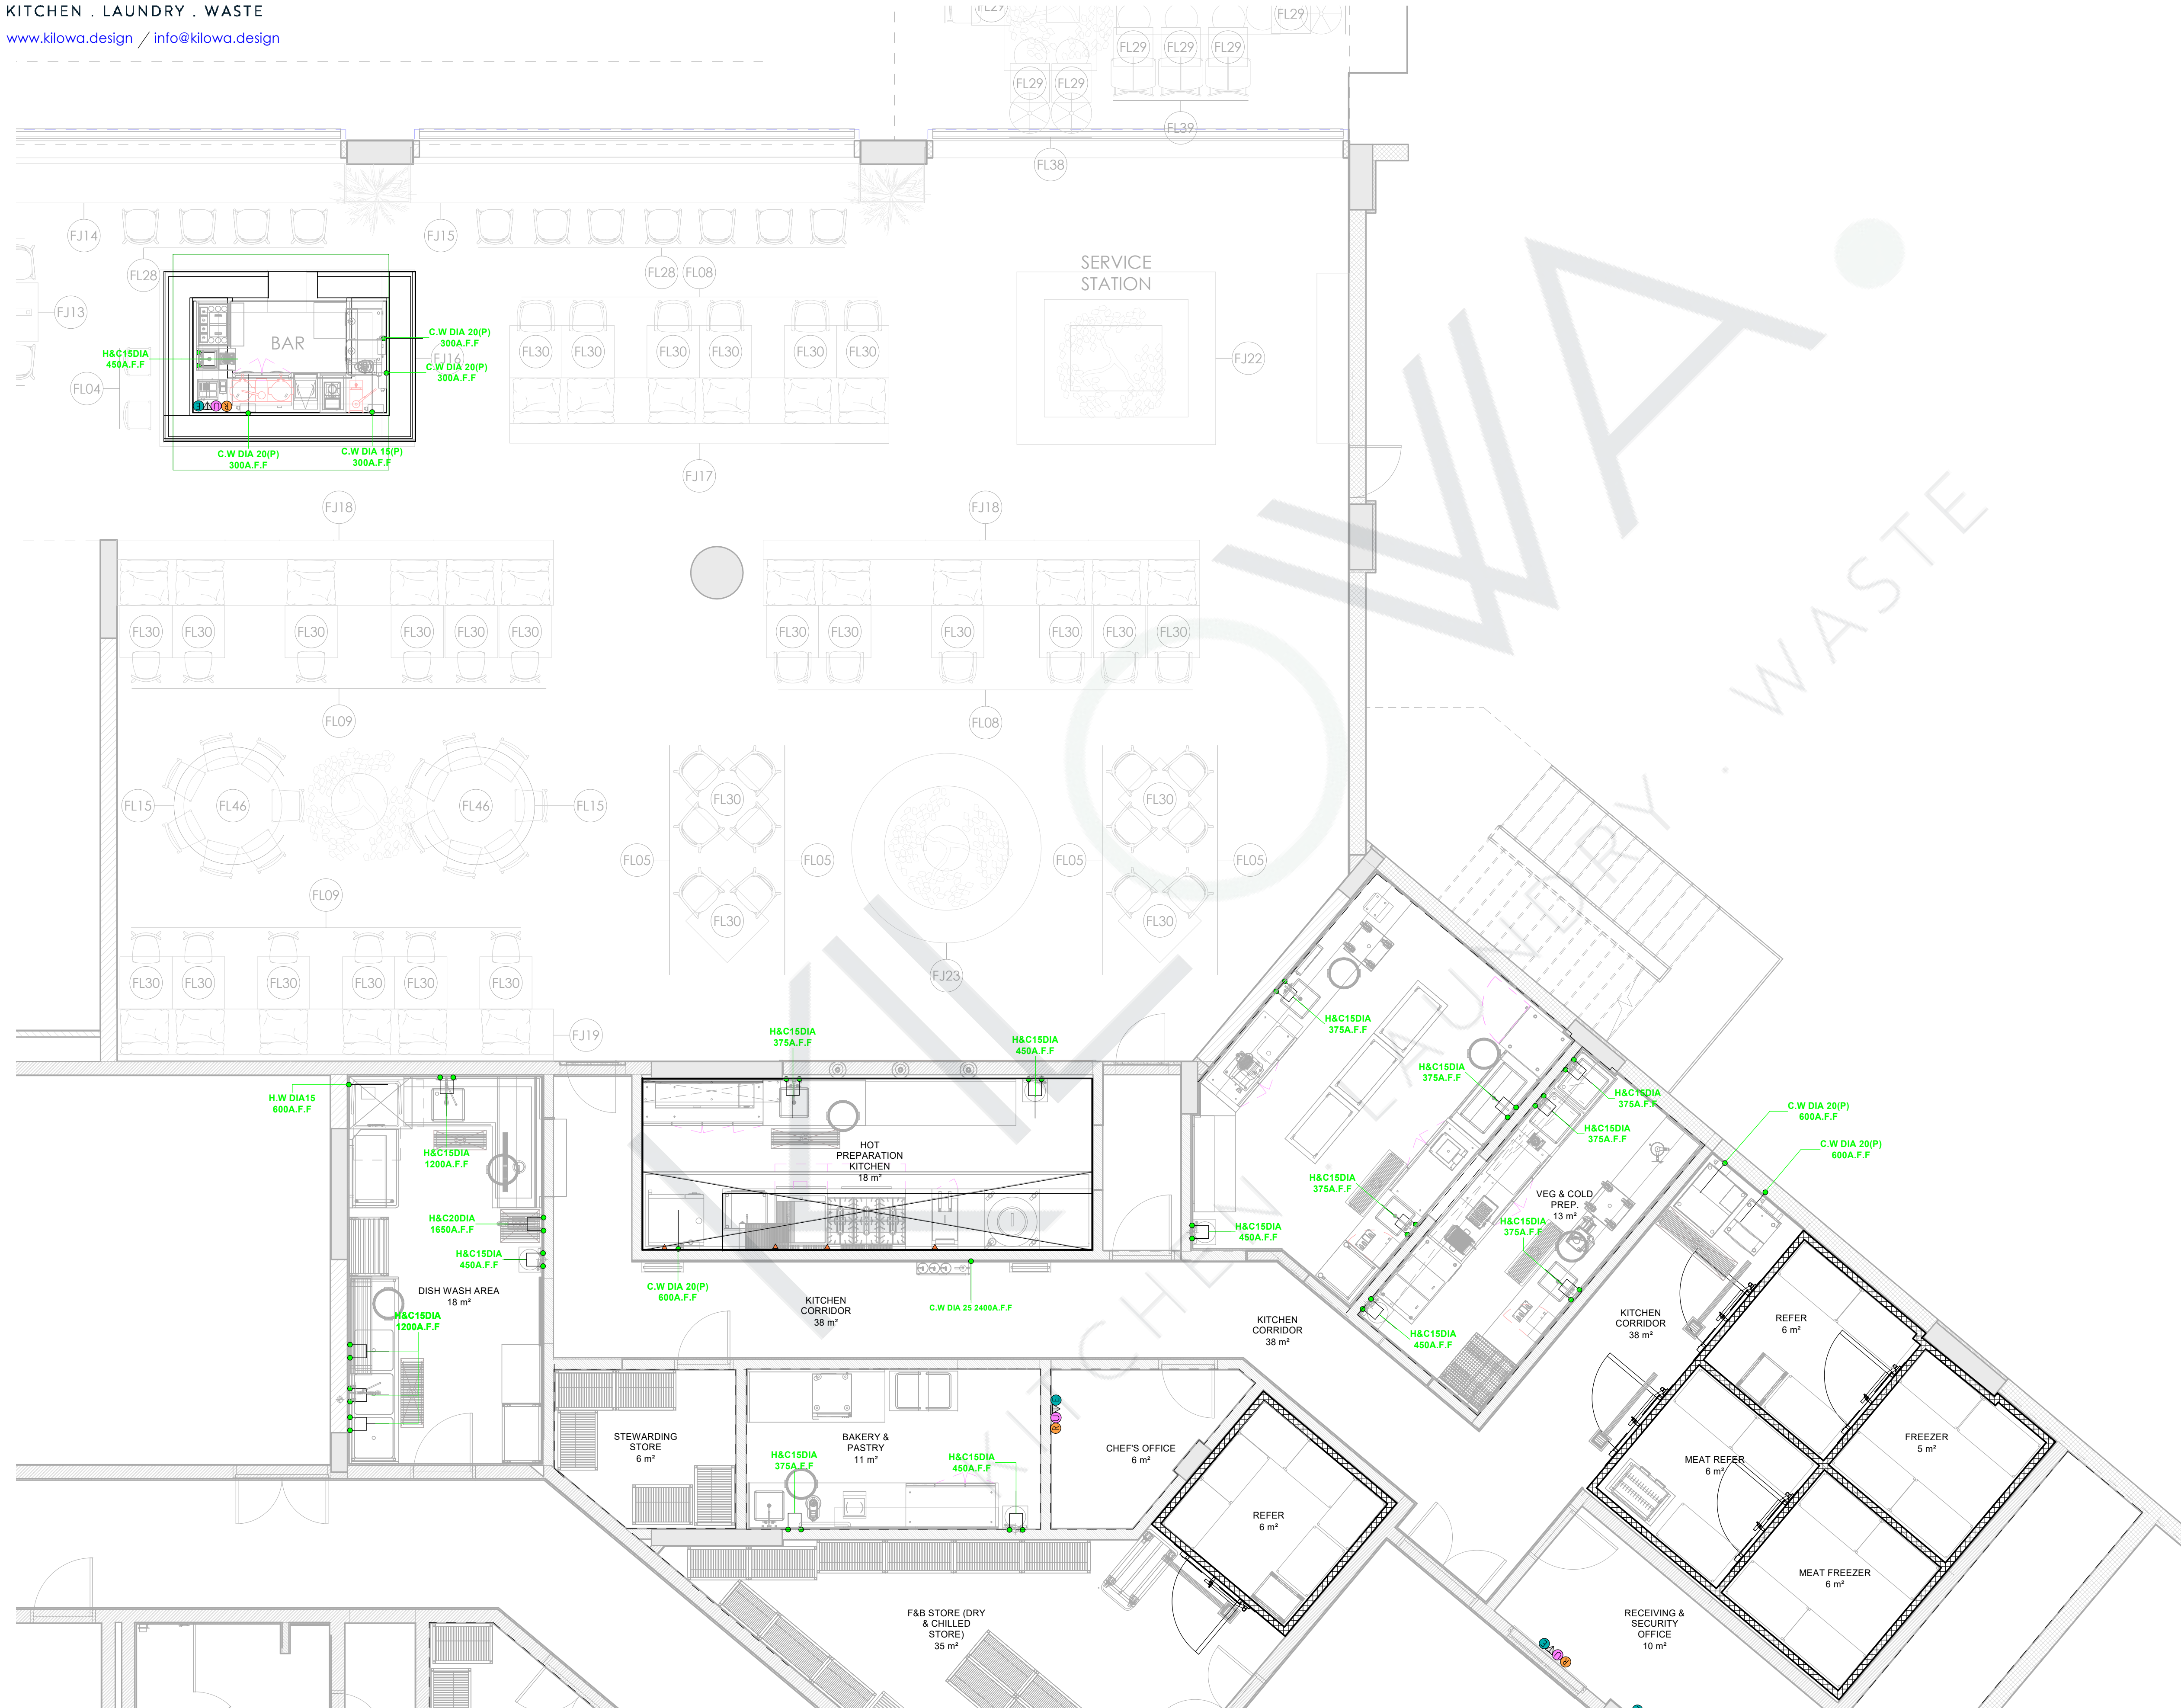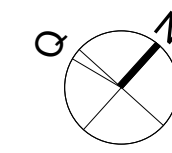

REVIEW STATUS	<input type="checkbox"/> A	<input type="checkbox"/> B	<input type="checkbox"/> C	<input type="checkbox"/> D
DATE REVIEWED	APPROVED	APPROVED AS NOTED	REVISE & RESUBMIT	REJECTED
REVIEWED BY				

KEY PLAN:

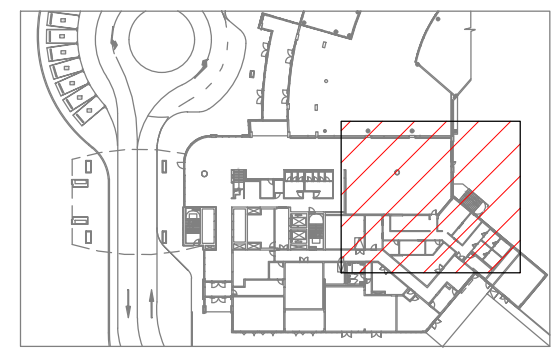

GENERAL NOTES:

- ALL DIMENSIONS ARE IN MILLIMETERS AND LEVELS ARE IN METERS UNLESS NOTED OTHERWISE.
- DO NOT SCALE FROM THIS DRAWING. ONLY WRITTEN DIMENSIONS ARE TO BE FOLLOWED. MENTIONED SIZE DRAWING SET IS FULL SIZE.
- ALL EQUIPMENTS HAVE THEIR UNIQUE NUMBERING i.e. ITEM NO. FOR INFORMATION OF EQUIPMENTS PLEASE REFER EQUIPMENT SPECIFICATION SHEET ALONG WITH THE DRAWINGS.
- KITCHEN EQUIPMENT SPECIFICATION ARE GIVEN UNDER EQUIPMENT SPECIFICATION SHEET.
- THE MEP REQUIREMENTS FOR THE EQUIPMENTS ARE SHOWN IN SERVICES DRAWINGS WHICH USED UNIQUE SYMBOLS, WHICH ARE DEFINED IN SHEET NO. 1003.

REFERENCE DESIGN DRAWINGS		
REFERENCE NUMBER	DATE	TITLE
REFERENCE SHOP DRAWINGS		
REFERENCE NUMBER	DATE	TITLE
RELATED DOCUMENTS		
REFERENCE NUMBER	DATE	TITLE

REV	DATE	DESCRIPTION	DRAWN	CHECK	APPROVED
-----	------	-------------	-------	-------	----------

PROJECT TITLE:

SAMPLE DRAWINGS FOR HOTELS

FACILITY-CONSULTANT:

KILOWA.

KITCHEN . LAUNDRY . WASTE

VISIT:- www.kilowa.design / EMAIL:- info@kilowa.design


Drawing Title:

GROUND FLOOR WATER P2


SMPL - KILOWA- K LW - DD - G00 - 1110

SHEET (16 OF 41)

Date: 31/10/19	Drawn: JK	Checked: DB	Format: A1	Scale: 1 : 50
PRO: SMPL	ORG: KILOWA	DI: K LW	TOD: DD	
ZONE: G00	DWG. NO: 1110	REV: 00		

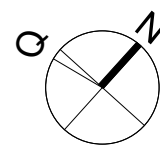


APPROVAL

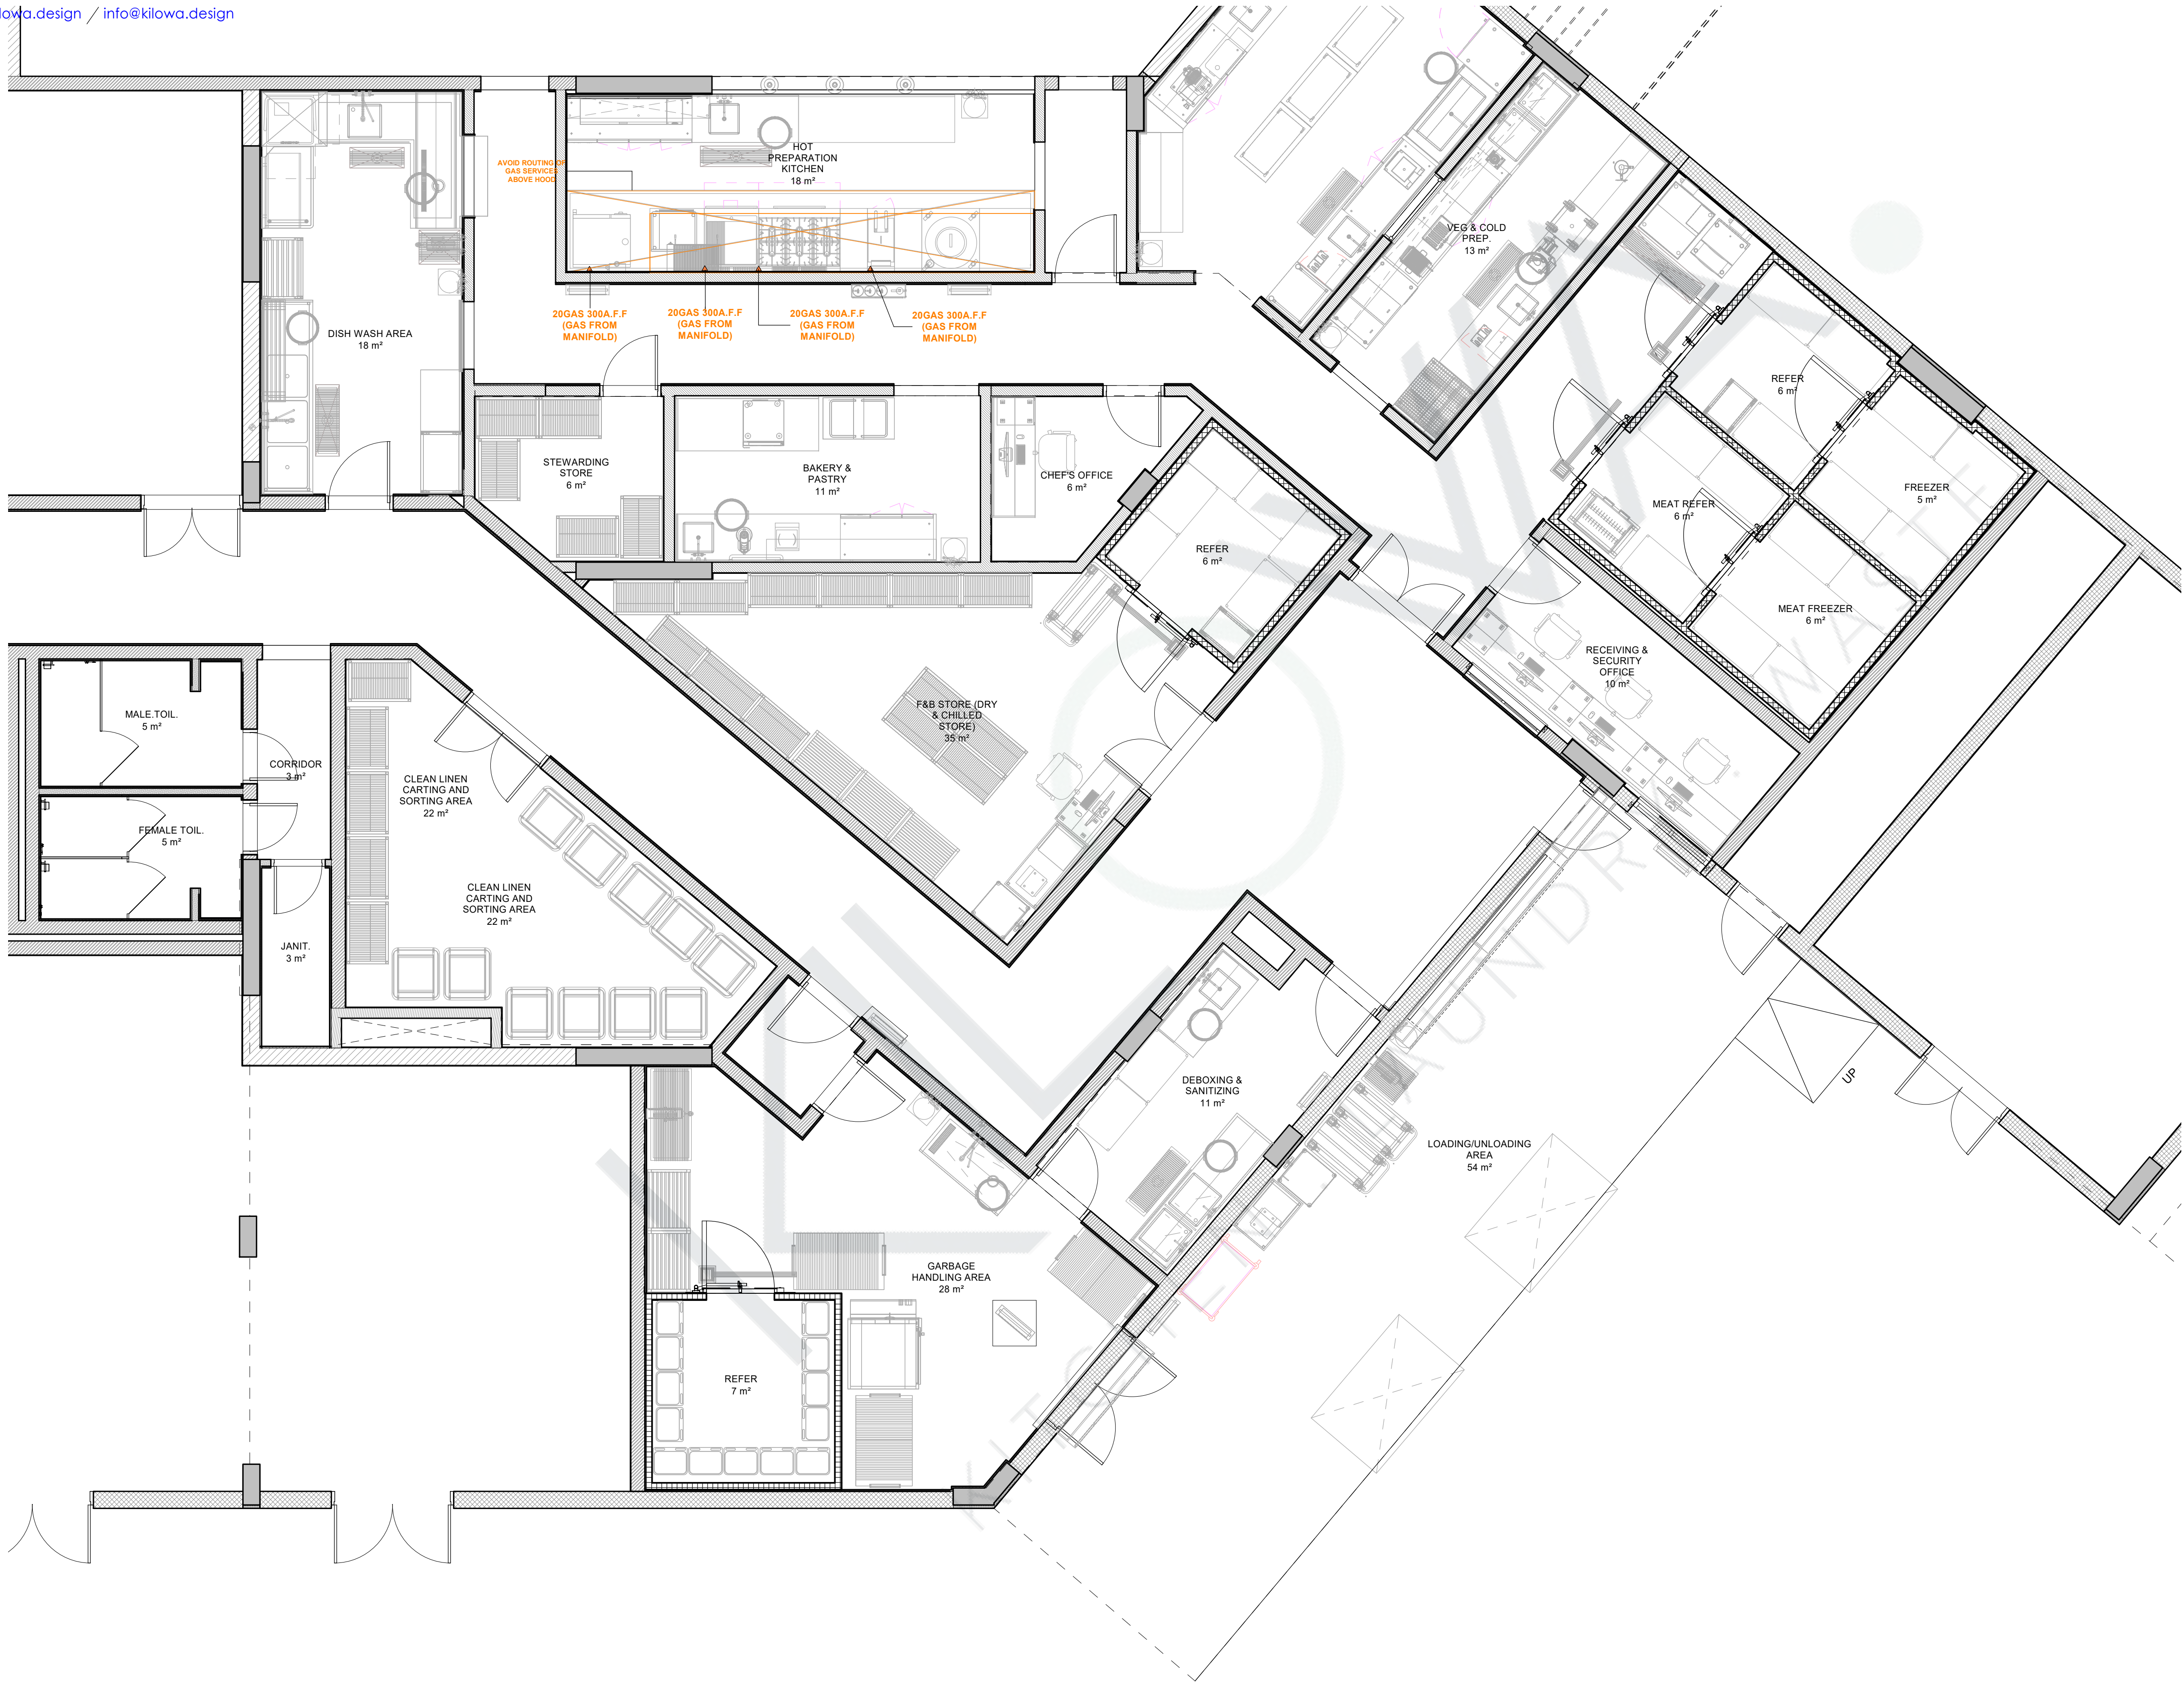

REVIEW STATUS	<input type="checkbox"/> A	<input type="checkbox"/> B	<input type="checkbox"/> C	<input type="checkbox"/> D
APPROVED				
APPROVED AS NOTED				
REVISE & RESUBMIT				
REJECTED				

KEY PLAN:

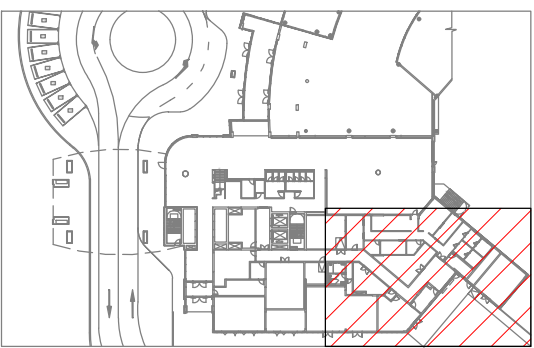

GENERAL NOTES:

- ALL DIMENSIONS ARE IN MILLIMETERS AND LEVELS ARE IN METERS UNLESS NOTED OTHERWISE.
- DO NOT SCALE FROM THIS DRAWING. ONLY WRITTEN DIMENSIONS ARE TO BE FOLLOWED. MENTIONED SIZE DRAWING SET IS FULL SIZE.
- ALL EQUIPMENTS HAVE THEIR UNIQUE NUMBERING i.e ITEM NO. FOR INFORMATION OF EQUIPMENTS PLEASE REFER EQUIPMENT SPECIFICATION SHEET ALONG WITH THE DRAWINGS.
- KITCHEN EQUIPMENT SPECIFICATION ARE GIVEN UNDER EQUIPMENT SPECIFICATION SHEET.
- THE MEP REQUIREMENTS FOR THE EQUIPMENTS ARE SHOWN IN SERVICES DRAWINGS WHICH USED UNIQUE SYMBOLS, WHICH ARE DEFINED IN SHEET NO. 1003.

REFERENCE DESIGN DRAWINGS		
REFERENCE NUMBER	DATE	TITLE
REFERENCE SHOP DRAWINGS		
REFERENCE NUMBER	DATE	TITLE
RELATED DOCUMENTS		
REFERENCE NUMBER	DATE	TITLE

REV	DATE	DESCRIPTION	DRAWN	CHECK	APPROVED


PROJECT TITLE:
SAMPLE DRAWINGS FOR HOTELS

FACILITY-CONSULTANT:
KILOWA.
KITCHEN . LAUNDRY . WASTE
VISIT:- www.kilowa.design / EMAIL:- info@kilowa.design

Drawing Title:
GROUND FLOOR PLAN GAS
SMPL -KILOWA-KLW - DD - G00 - 1111

SHEET (11 OF 41)

Date: 31/10/19	Drawn: JK	Checked: DB	Format: A1	Scale: 1 : 50
PRO: SMPL	ORG: KILOWA	DI: KLW	TOD: DD	
ZONE: G00	DWG. NO: 1111	REV: 00		

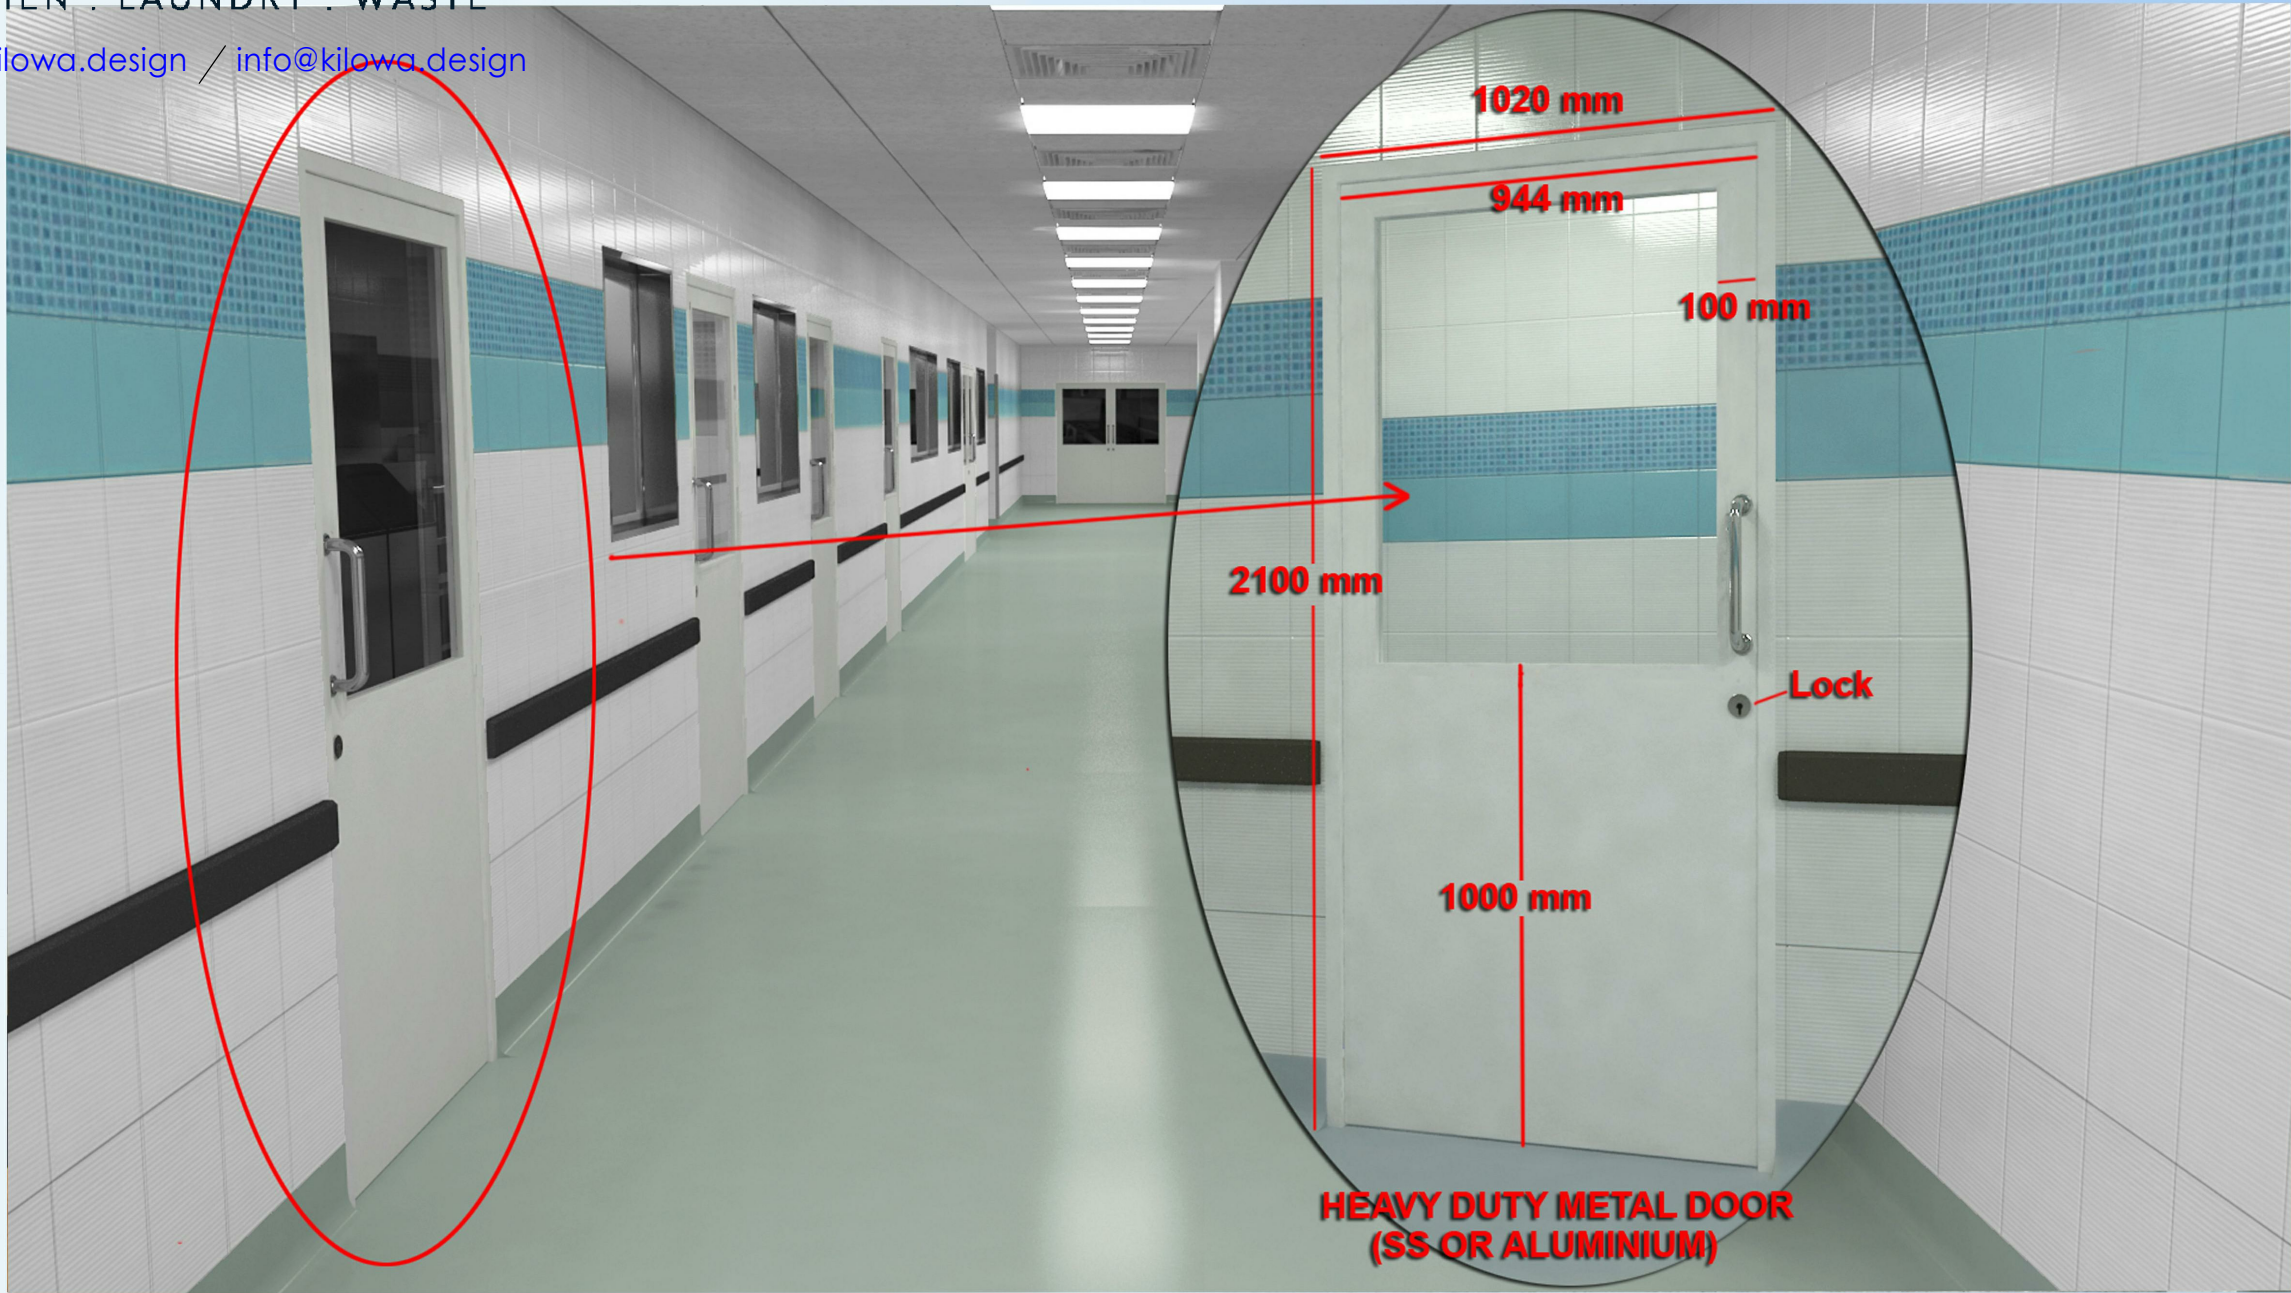

BOH AREA DOOR DETAIL



CEILING DETAIL



CORNER ANGLE DETAIL



CORRIDOR VIEW



APPROVAL

REVIEW STATUS	<input type="checkbox"/> A	<input type="checkbox"/> B	<input type="checkbox"/> C	<input type="checkbox"/> D
	APPROVED	APPROVED AS NOTED	REVISE & RESUBMIT	REJECTED
DATE REVIEWED				
REVIEWED BY				

KEY PLAN:

- GENERAL NOTES:
- ALL DIMENSIONS ARE IN MILLIMETERS AND LEVELS ARE IN METERS UNLESS NOTED OTHERWISE.
 - DO NOT SCALE FROM THIS DRAWING. ONLY WRITTEN DIMENSIONS ARE TO BE FOLLOWED. MENTIONED SIZE DRAWING SET IS FULL SIZE.
 - ALL EQUIPMENTS HAVE THEIR UNIQUE NUMBERING i.e. ITEM NO. FOR INFORMATION OF EQUIPMENTS PLEASE REFER EQUIPMENT SPECIFICATION SHEET ALONG WITH THE DRAWINGS.
 - KITCHEN EQUIPMENT SPECIFICATION ARE GIVEN UNDER EQUIPMENT SPECIFICATION SHEET.
 - THE MEP REQUIREMENTS FOR THE EQUIPMENTS ARE SHOWN IN SERVICES DRAWINGS WHICH USED UNIQUE SYMBOLS, WHICH ARE DEFINED IN SHEET NO. 1003.

REFERENCE DESIGN DRAWINGS		
REFERENCE NUMBER	DATE	TITLE
REFERENCE SHOP DRAWINGS		
REFERENCE NUMBER	DATE	TITLE
RELATED DOCUMENTS		
REFERENCE NUMBER	DATE	TITLE

REV	DATE	DESCRIPTION	DRAWN	CHECK	APPROVED
-----	------	-------------	-------	-------	----------

PROJECT TITLE:
SAMPLE DRAWINGS FOR HOTELS

FACILITY-CONSULTANT:
KILOWA.
KITCHEN . LAUNDRY . WASTE
VISIT:- www.kilowa.design / EMAIL:- info@kilowa.design


Drawing Title:
SUGGESTED BOH FINISHES 1
SMPL -KILOWA-KLW - TD - XXX - 1004

SHEET (3 OF 41)


Date: 31/10/19	Drawn: JK	Checked: DB	Format: A1	Scale: NTS
PRO: SMPL	ORG: KILOWA	DI: KLW	TOD: TD	
ZONE: XXX	DWG. NO: 1004	REV: 00		




CORRIDOR VIEW

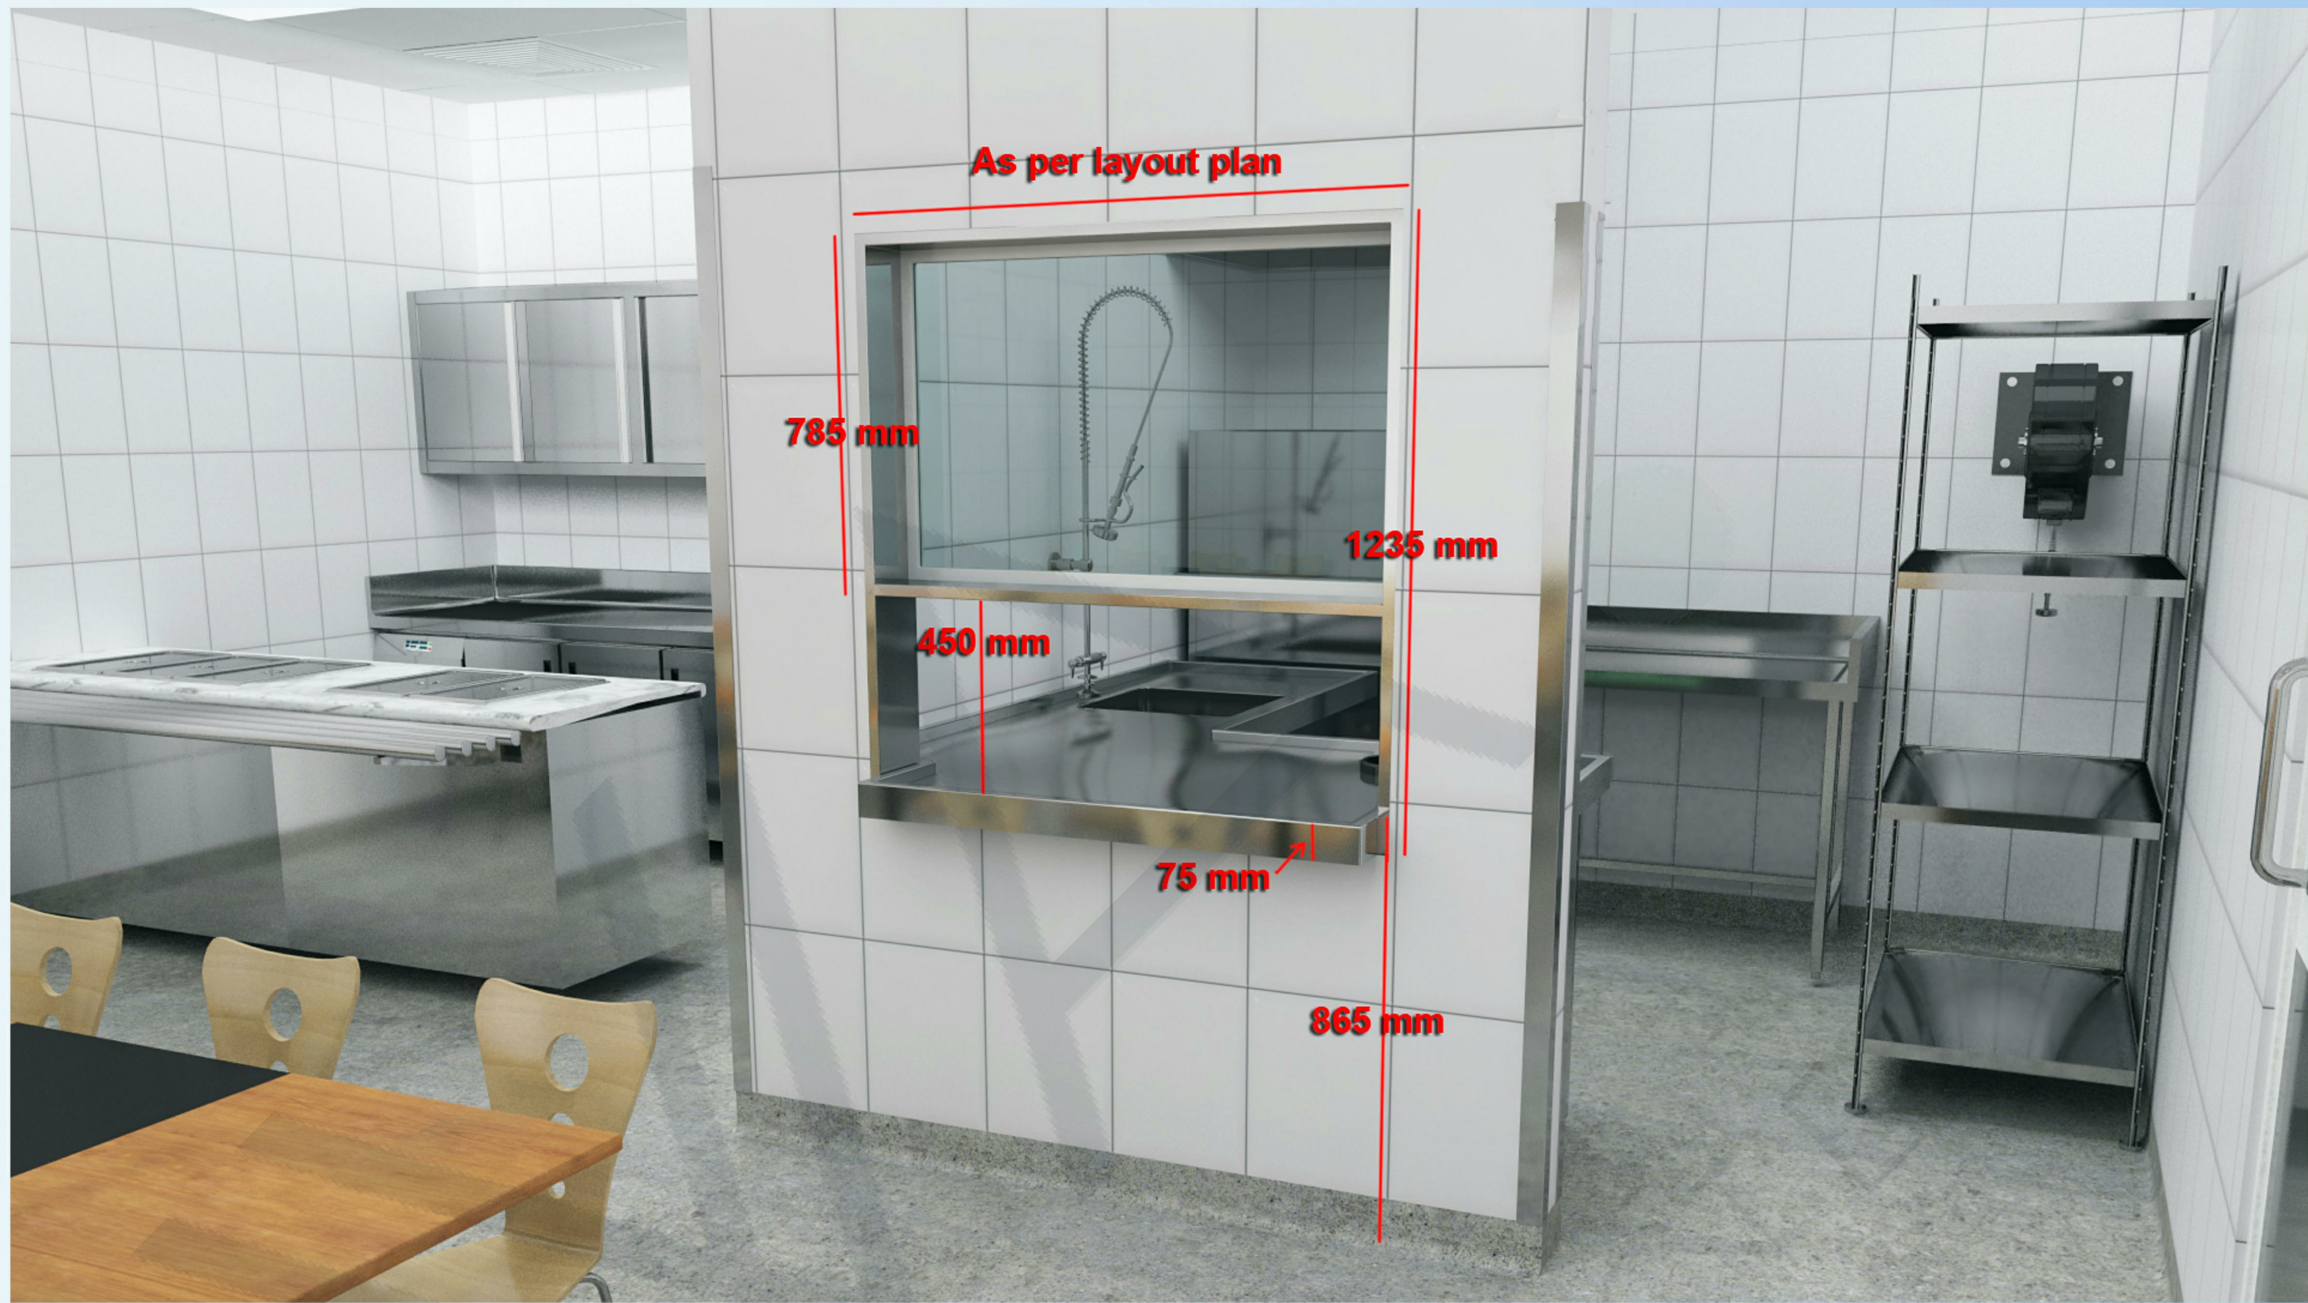

DIRTY DISH DROP OFF WINDOW DETAIL

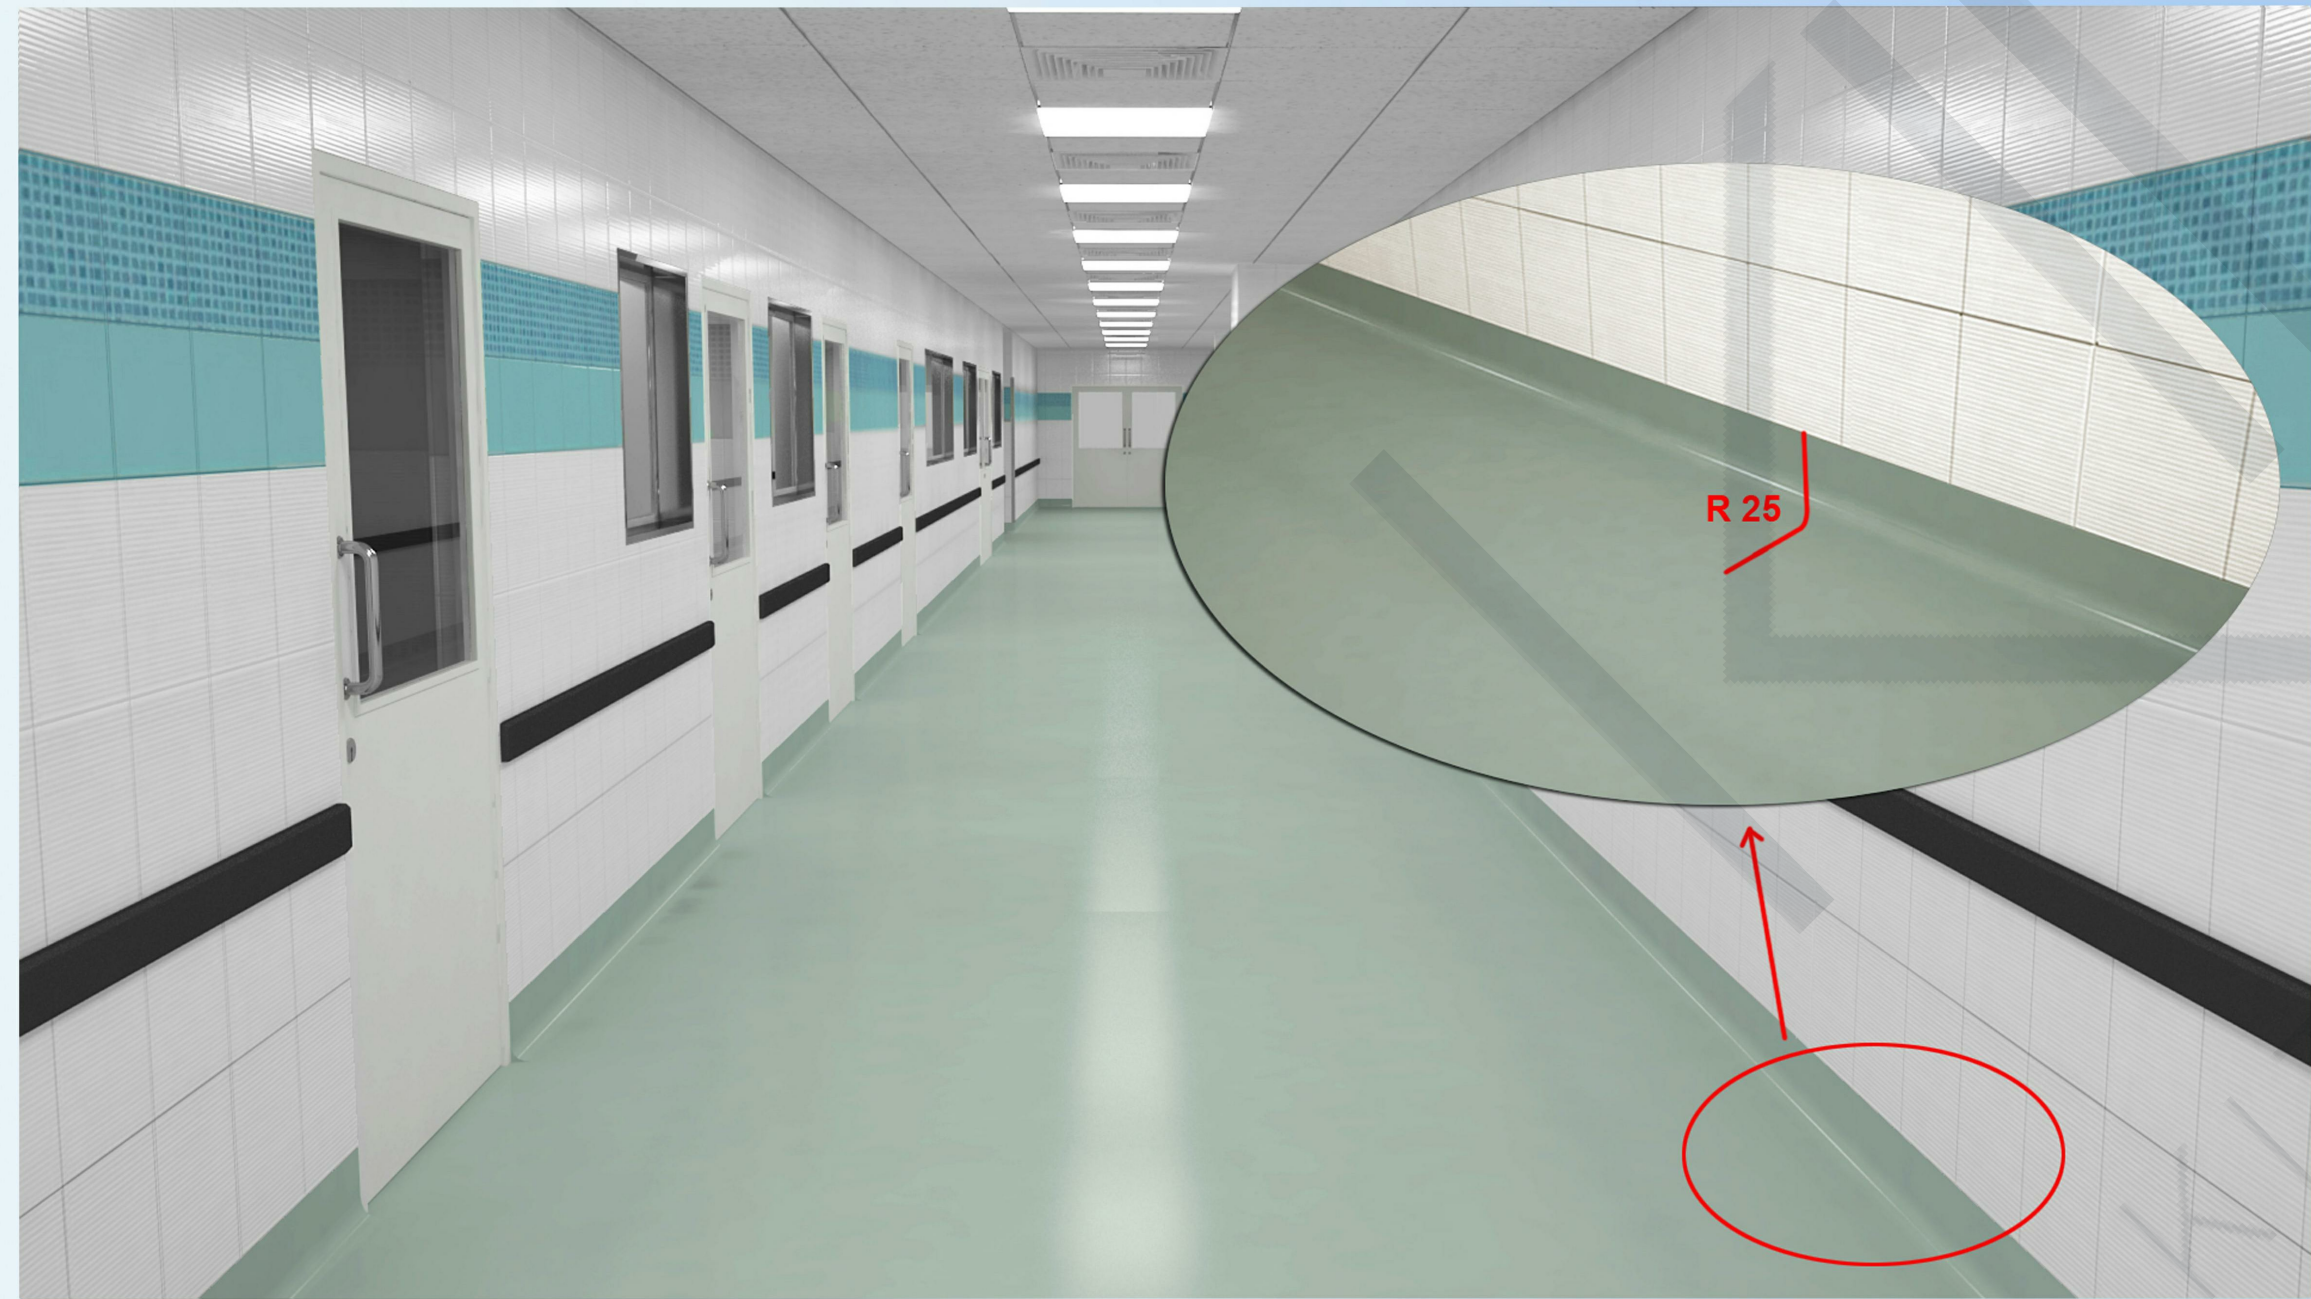

FLOOR COVING

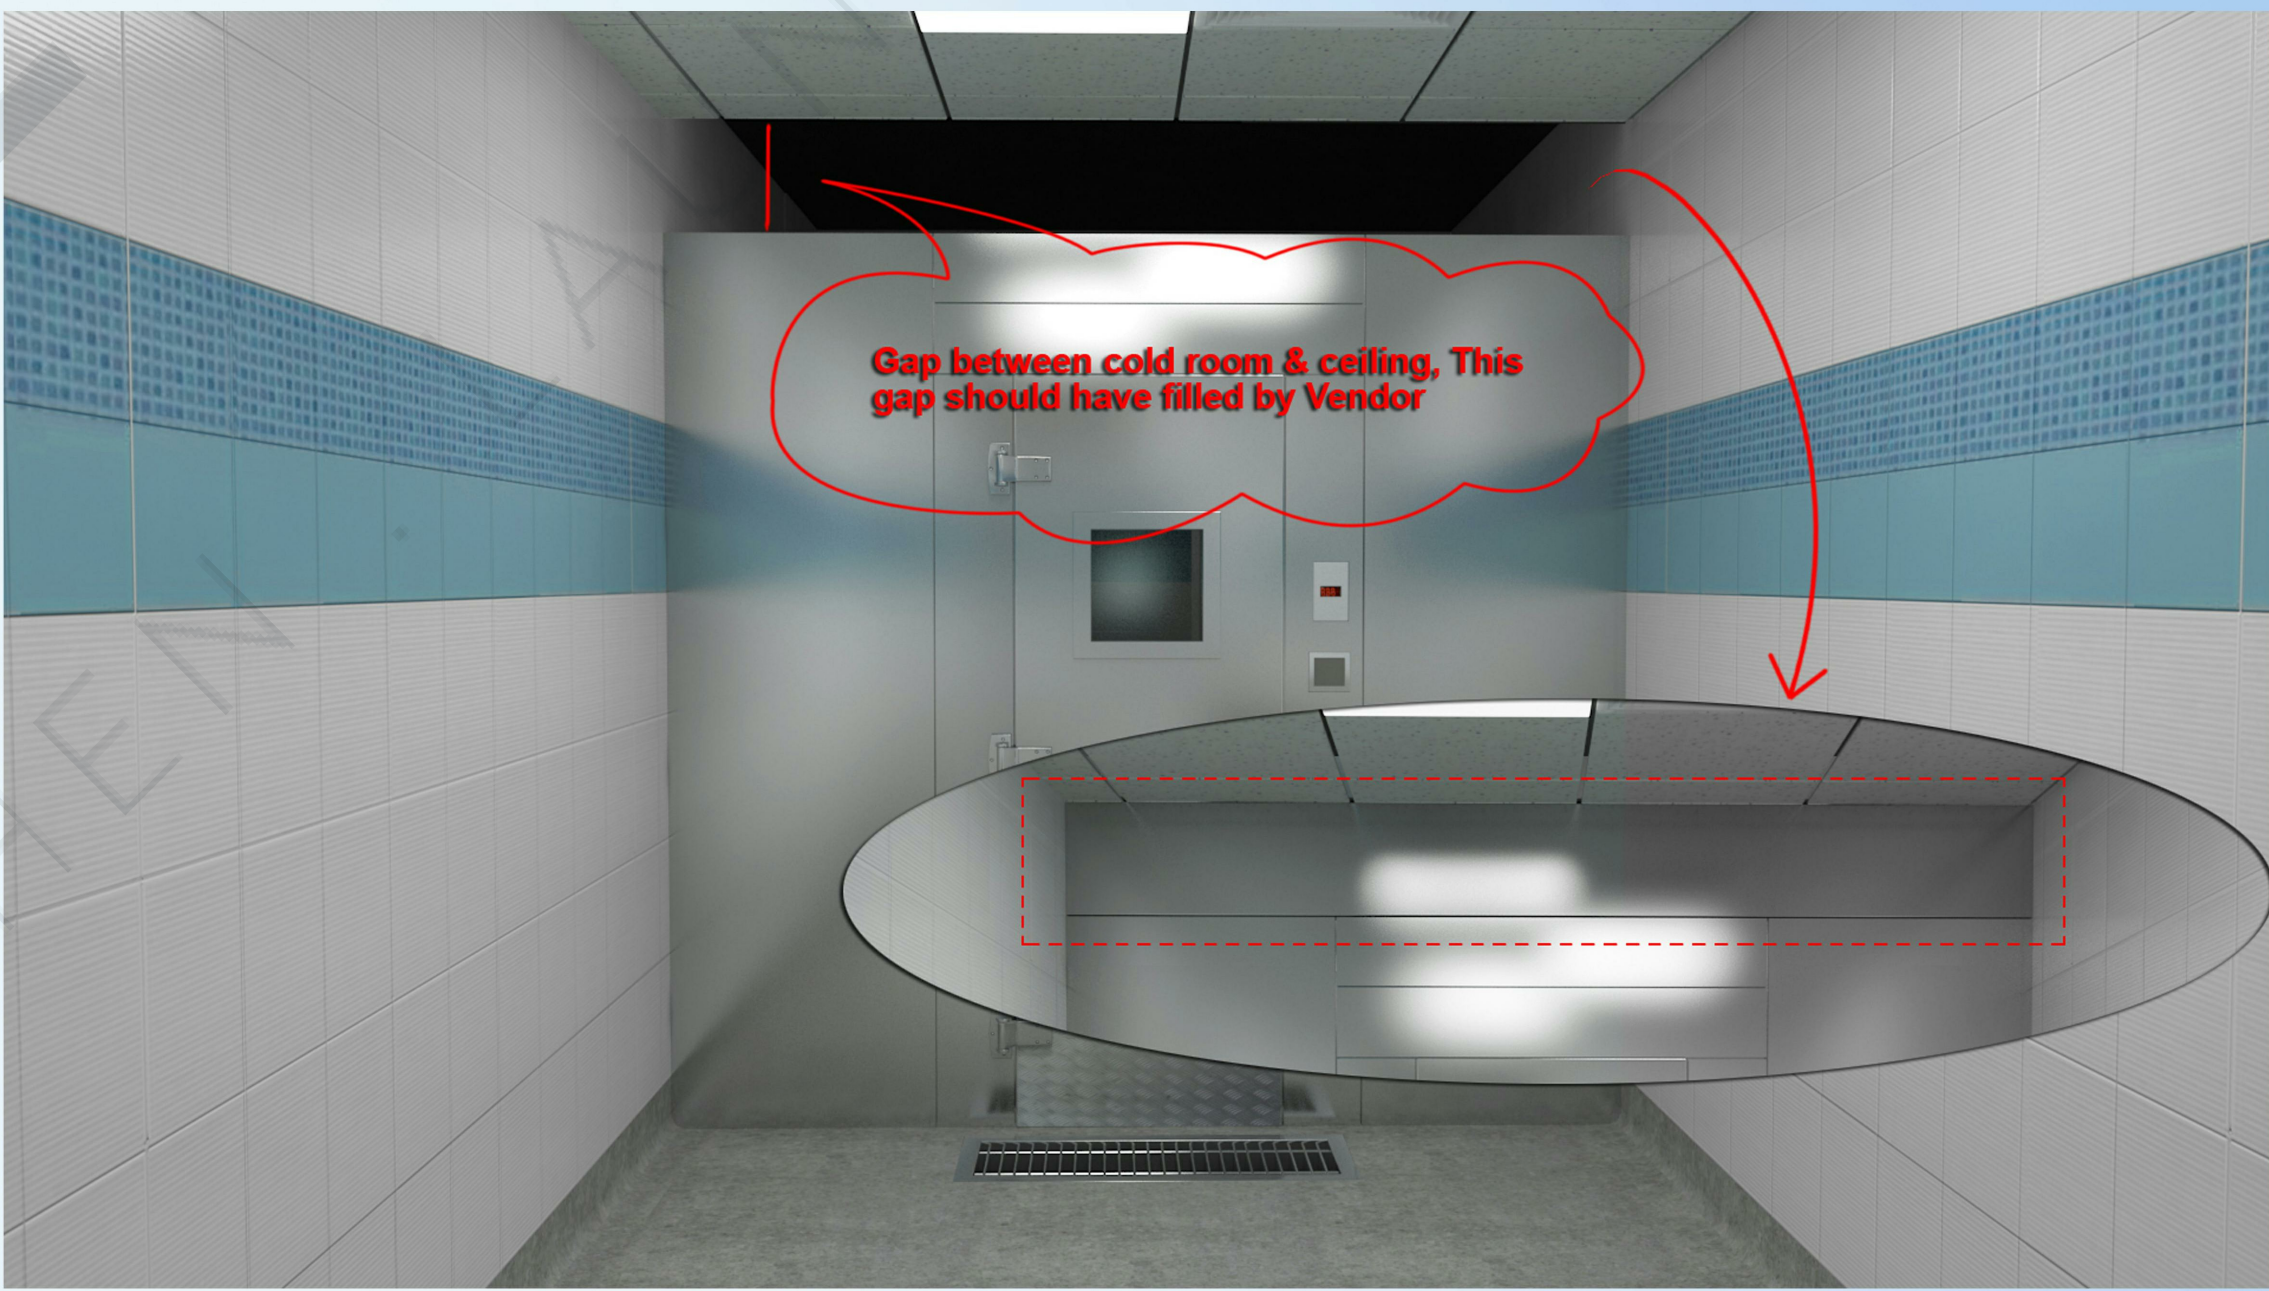

GAP BETWEEN COLD ROOM & CEILING



APPROVAL

REVIEW STATUS	<input type="checkbox"/> A	<input type="checkbox"/> B	<input type="checkbox"/> C	<input type="checkbox"/> D
	APPROVED	APPROVED AS NOTED	REVISE & RESUBMIT	REJECTED
DATE REVIEWED				
REVIEWED BY				

KEY PLAN:

- GENERAL NOTES:
1. ALL DIMENSIONS ARE IN MILLIMETERS AND LEVELS ARE IN METERS UNLESS NOTED OTHERWISE.
 2. DO NOT SCALE FROM THIS DRAWING. ONLY WRITTEN DIMENSIONS ARE TO BE FOLLOWED. MENTIONED SIZE DRAWING SET IS FULL SIZE.
 3. ALL EQUIPMENTS HAVE THEIR UNIQUE NUMBERING i.e. ITEM NO. FOR INFORMATION OF EQUIPMENTS PLEASE REFER EQUIPMENT SPECIFICATION SHEET ALONG WITH THE DRAWINGS.
 4. KITCHEN EQUIPMENT SPECIFICATION ARE GIVEN UNDER EQUIPMENT SPECIFICATION SHEET.
 5. THE MEP REQUIREMENTS FOR THE EQUIPMENTS ARE SHOWN IN SERVICES DRAWINGS WHICH USED UNIQUE SYMBOLS, WHICH ARE DEFINED IN SHEET NO. 1003.

REFERENCE DESIGN DRAWINGS		
REFERENCE NUMBER	DATE	TITLE
REFERENCE SHOP DRAWINGS		
REFERENCE NUMBER	DATE	TITLE
RELATED DOCUMENTS		
REFERENCE NUMBER	DATE	TITLE

REV	DATE	DESCRIPTION	DRAWN	CHECK	APPROVED


PROJECT TITLE:
SAMPLE DRAWINGS FOR HOTELS

FACILITY-CONSULTANT:
KILOWA.
KITCHEN . LAUNDRY . WASTE
VISIT:- www.kilowa.design / EMAIL:- info@kilowa.design


Drawing Title:
SUGGESTED BOH FINISHES 2
SMPL -KILOWA-KLW - TD - XXX - 1005

SHEET (4 OF 41)

Date: 31/10/19	Drawn: JK	Checked: DB	Format: A1	Scale: NTS
PRO: SMPL	ORG: KILOWA	DI: KLW	TOD: TD	
ZONE: XXX	DWG. NO: 1005	REV: 00		

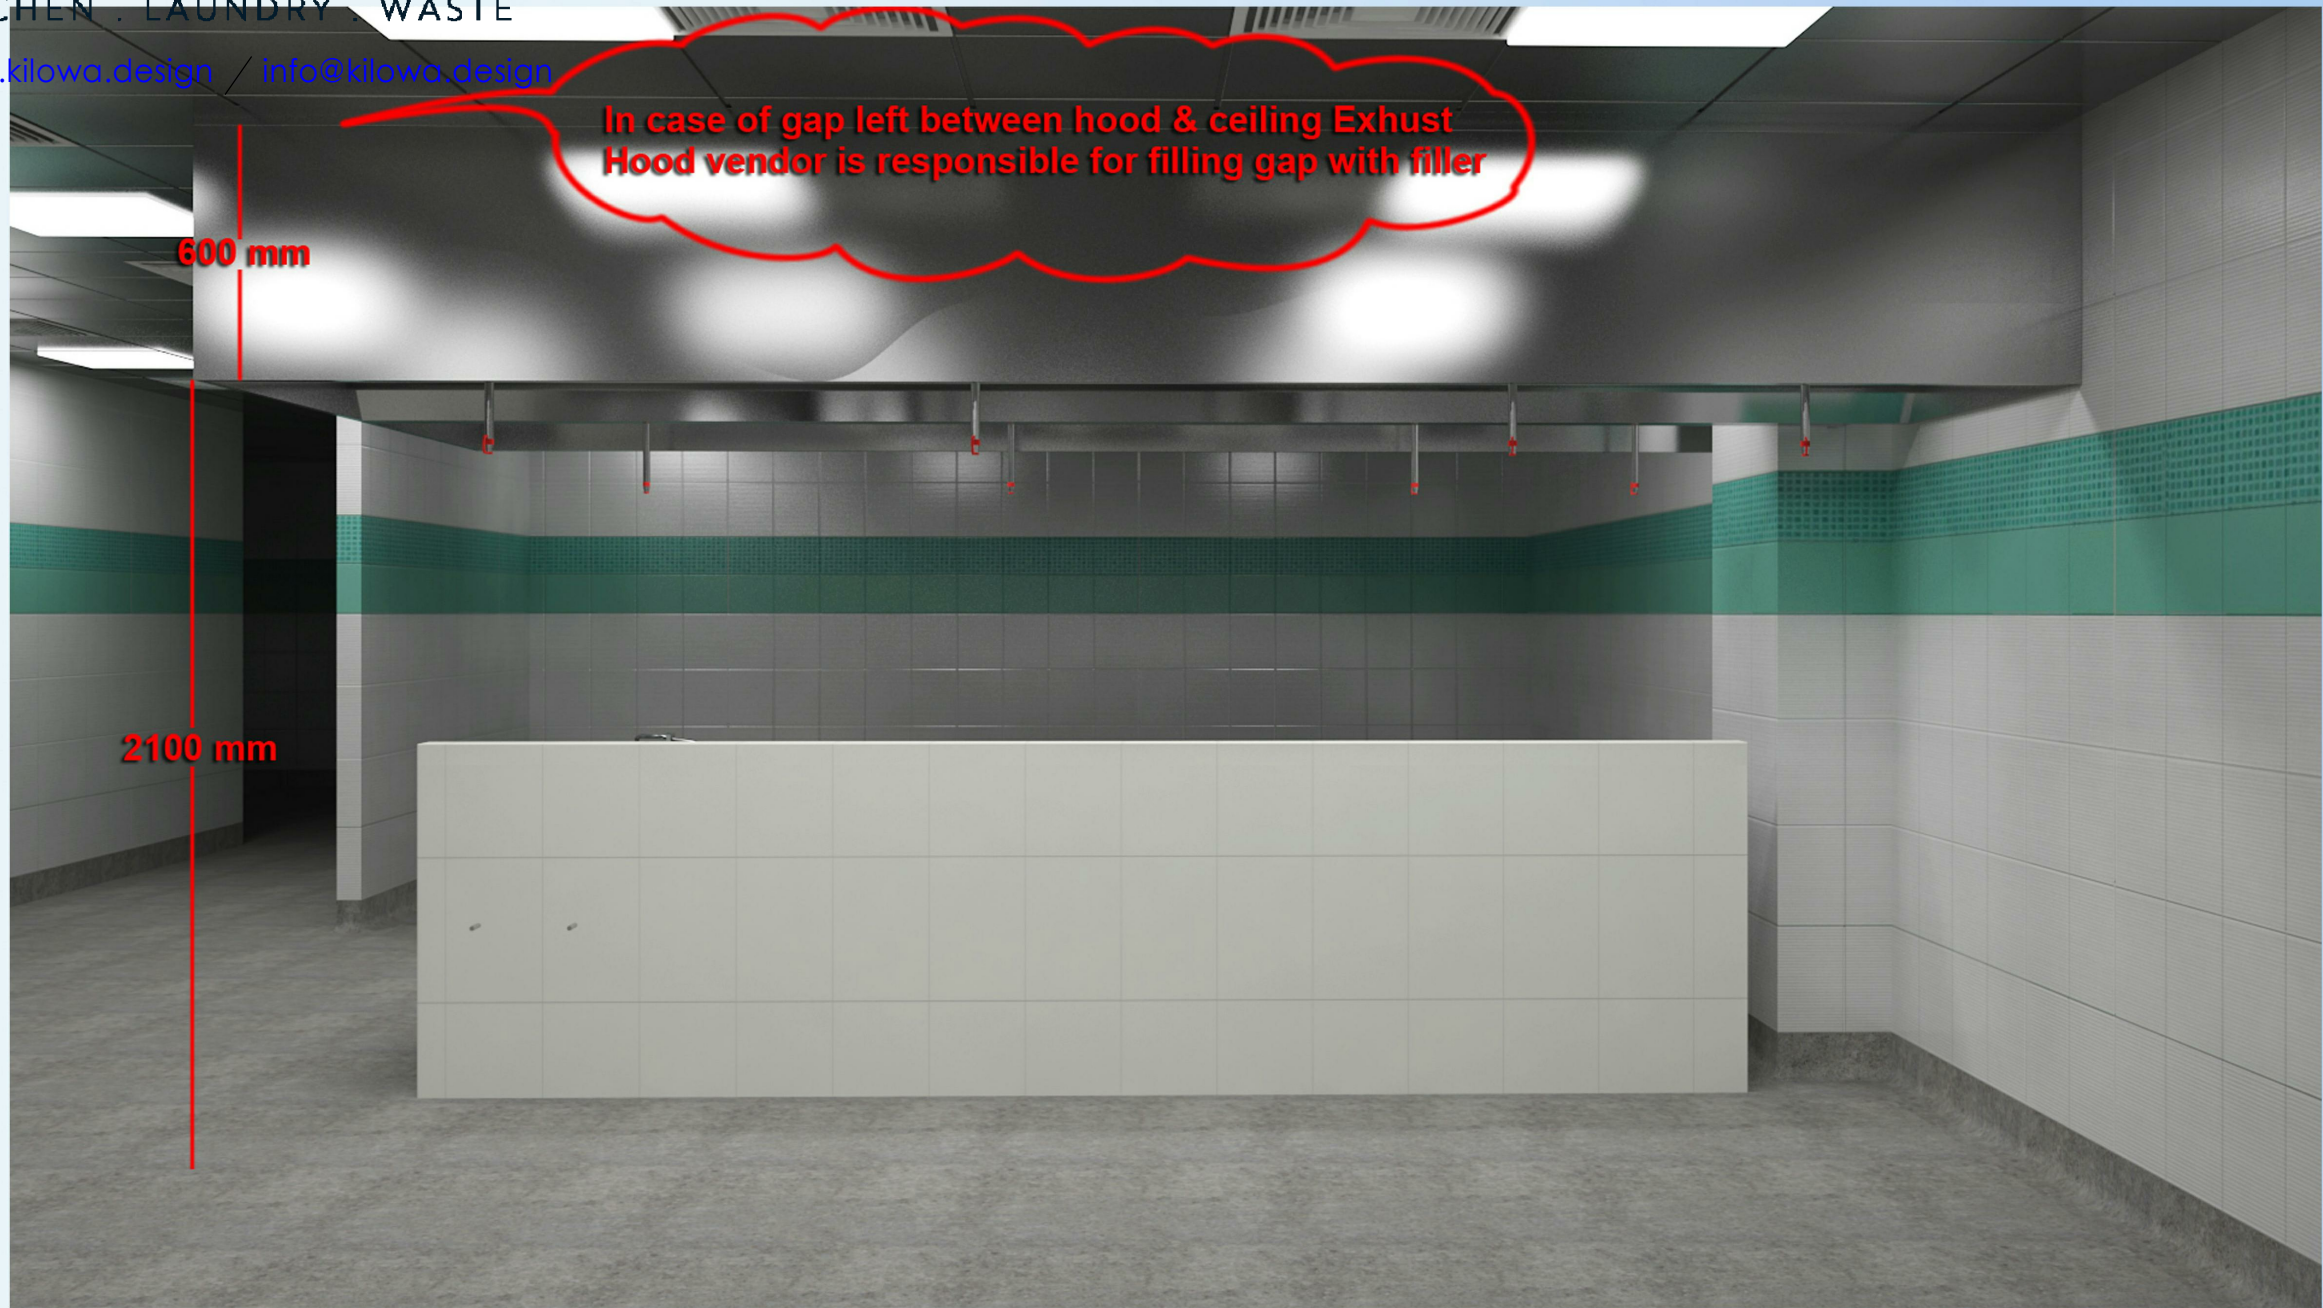

GAP BETWEEN HOOD & CEILING

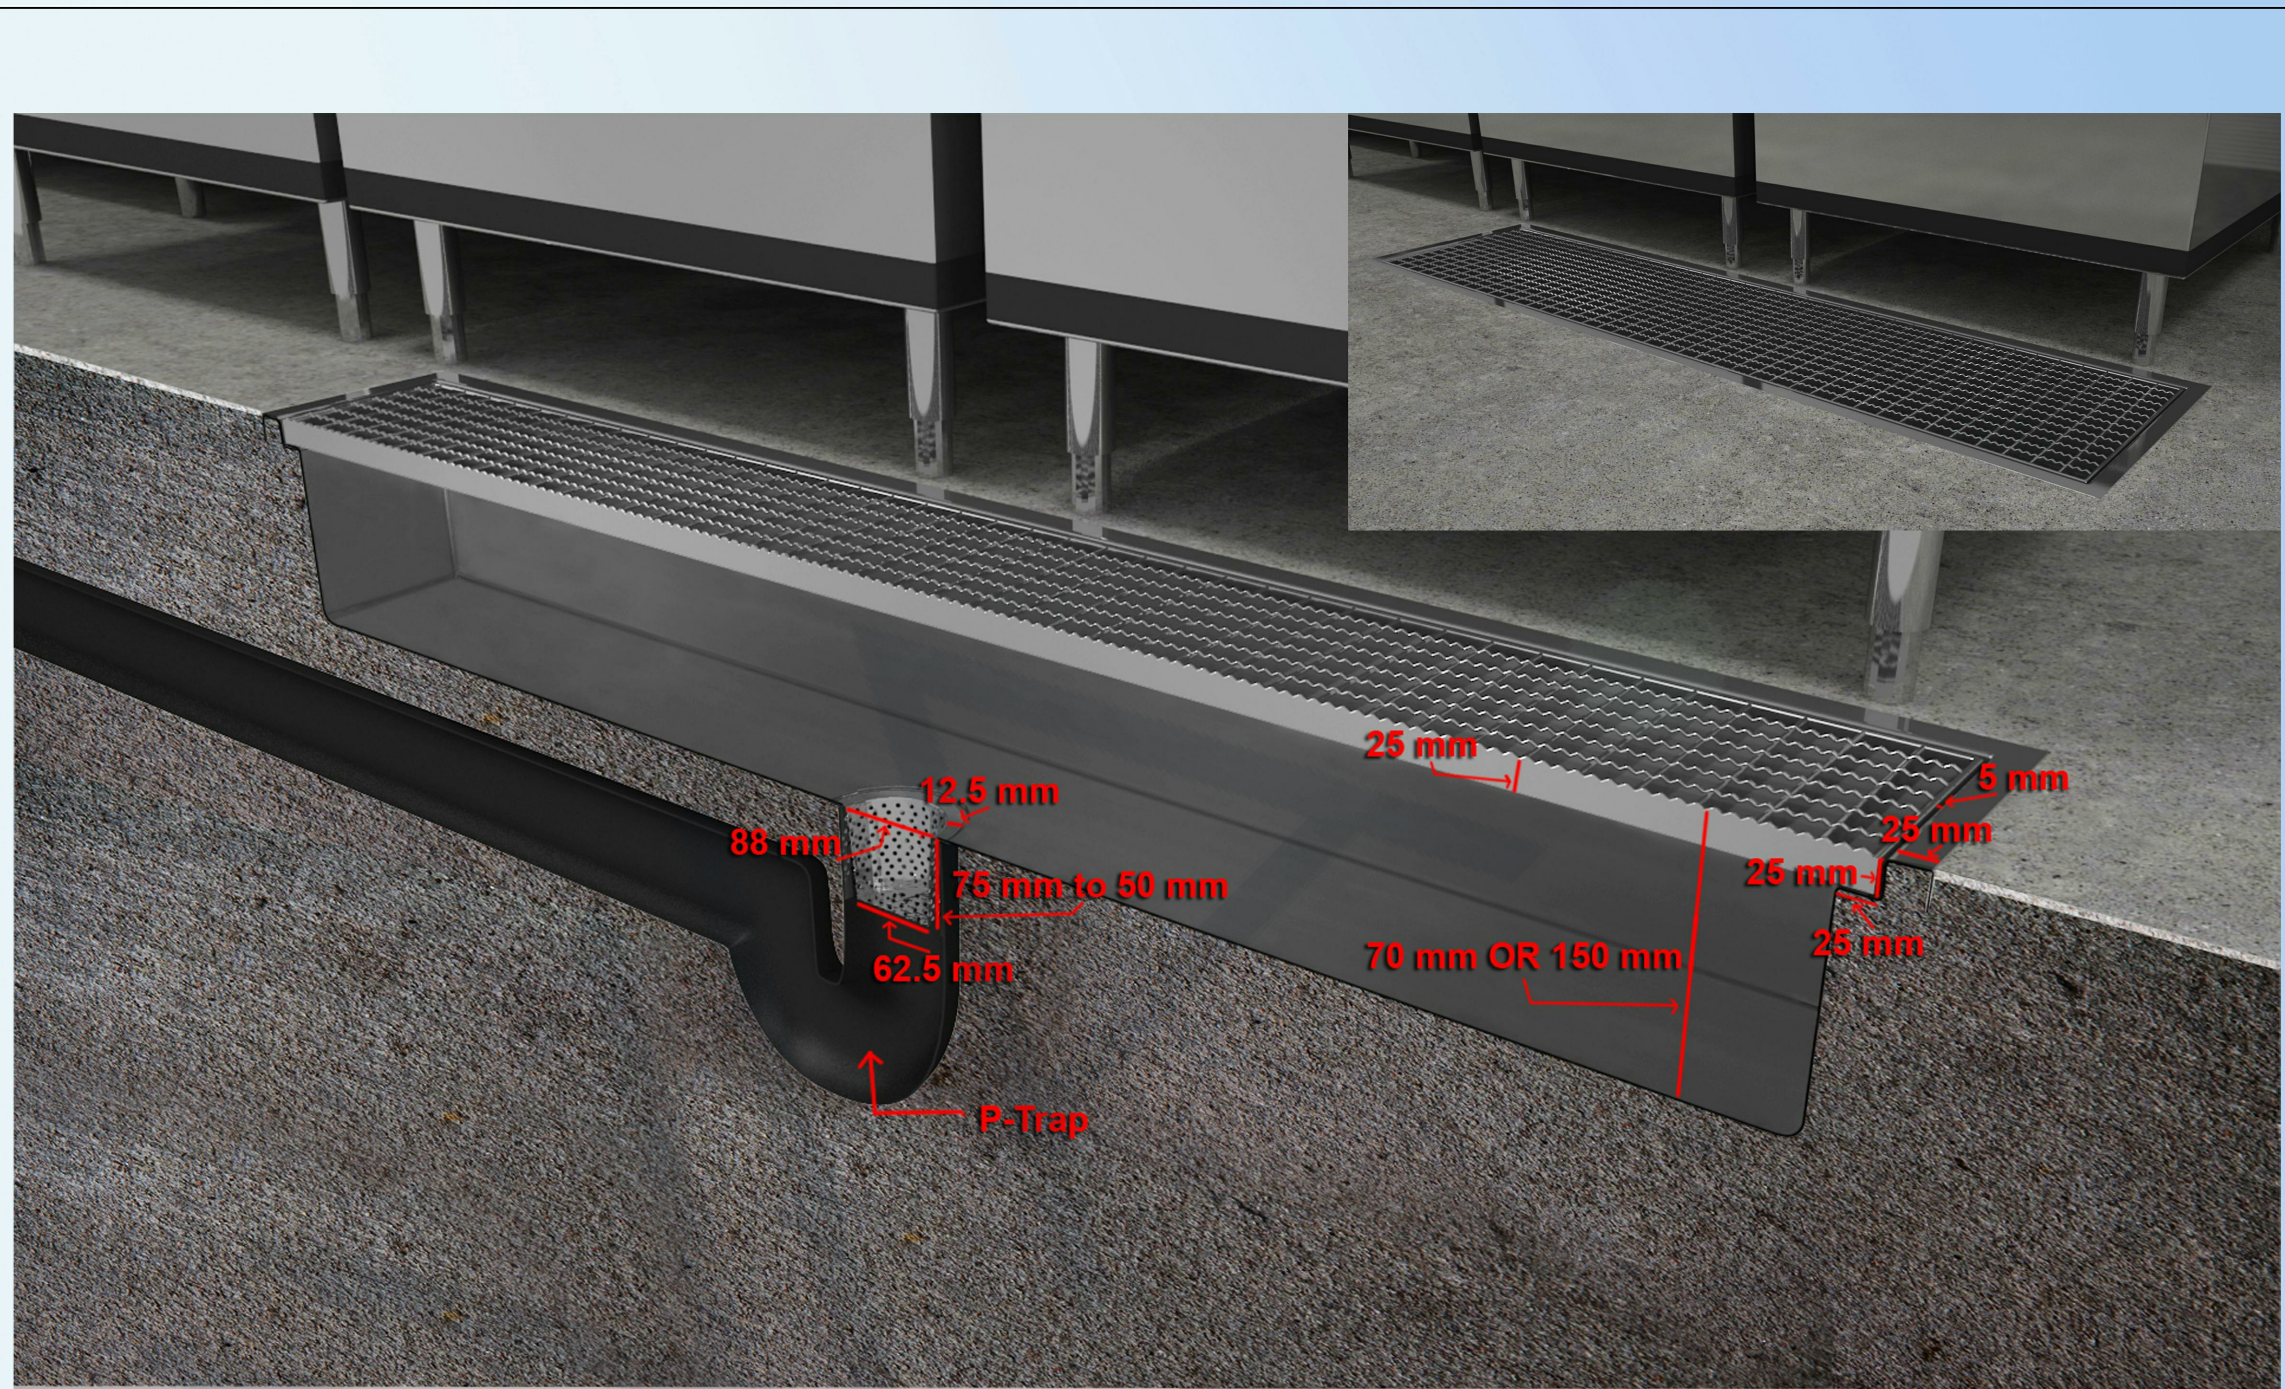

SECTION THRU GRATING



APPROVAL

REVIEW STATUS	<input type="checkbox"/> A	<input type="checkbox"/> B	<input type="checkbox"/> C	<input type="checkbox"/> D
	APPROVED	APPROVED AS NOTED	REVISE & RESUBMIT	REJECTED
DATE REVIEWED				
REVIEWED BY				

KEY PLAN:

- GENERAL NOTES:
- ALL DIMENSIONS ARE IN MILLIMETERS AND LEVELS ARE IN METERS UNLESS NOTED OTHERWISE.
 - DO NOT SCALE FROM THIS DRAWING. ONLY WRITTEN DIMENSIONS ARE TO BE FOLLOWED. MENTIONED SIZE DRAWING SET IS FULL SIZE.
 - ALL EQUIPMENTS HAVE THEIR UNIQUE NUMBERING i.e. ITEM NO. FOR INFORMATION OF EQUIPMENTS PLEASE REFER EQUIPMENT SPECIFICATION SHEET ALONG WITH THE DRAWINGS.
 - KITCHEN EQUIPMENT SPECIFICATION ARE GIVEN UNDER EQUIPMENT SPECIFICATION SHEET.
 - THE MEP REQUIREMENTS FOR THE EQUIPMENTS ARE SHOWN IN SERVICES DRAWINGS WHICH USED UNIQUE SYMBOLS, WHICH ARE DEFINED IN SHEET NO. 1003.

REFERENCE DESIGN DRAWINGS		
REFERENCE NUMBER	DATE	TITLE
REFERENCE SHOP DRAWINGS		
REFERENCE NUMBER	DATE	TITLE
RELATED DOCUMENTS		
REFERENCE NUMBER	DATE	TITLE

REV	DATE	DESCRIPTION	DRAWN	CHECK	APPROVED
-----	------	-------------	-------	-------	----------

PROJECT TITLE:
SAMPLE DRAWINGS FOR HOTELS




FACILITY-CONSULTANT:
KILOWA.
KITCHEN . LAUNDRY . WASTE
VISIT:- www.kilowa.design / EMAIL:- info@kilowa.design

Drawing Title:
SUGGESTED BOH FINISHES 3
SMPL -KILOWA-KLW - TD - XXX - 1006




SHEET (5 OF 41)

Date: 31/10/19	Drawn: JK	Checked: DB	Format: A1	Scale: NTS
PRO: SMPL	ORG: KILOWA	DI: KIW	TOD: TD	
ZONE: XXX	DWG. NO: 1006	REV: 00		




EQUIPMENT CUT SHEET

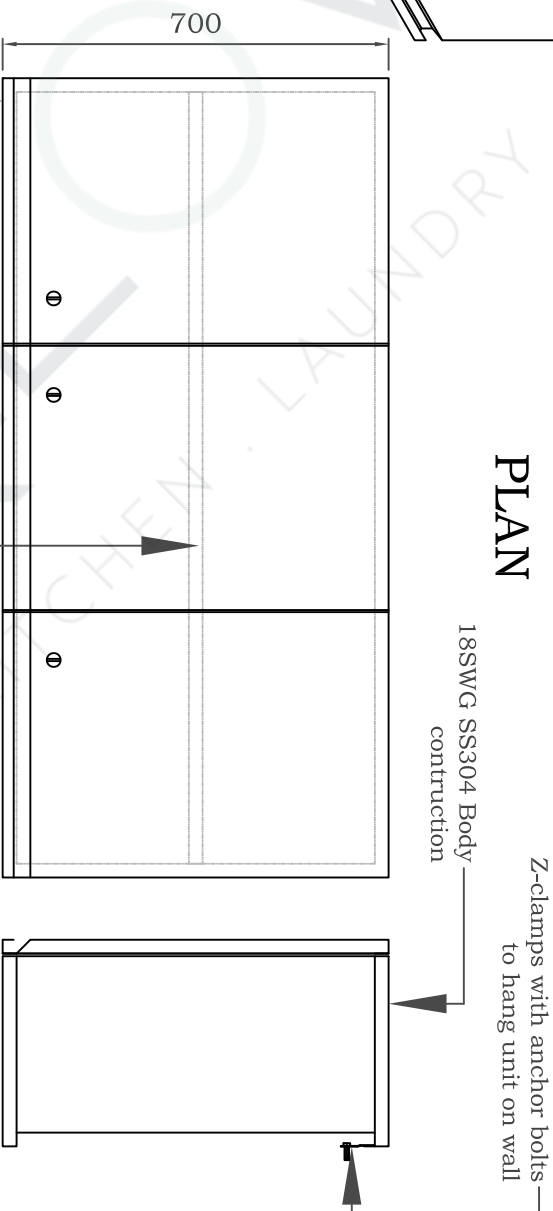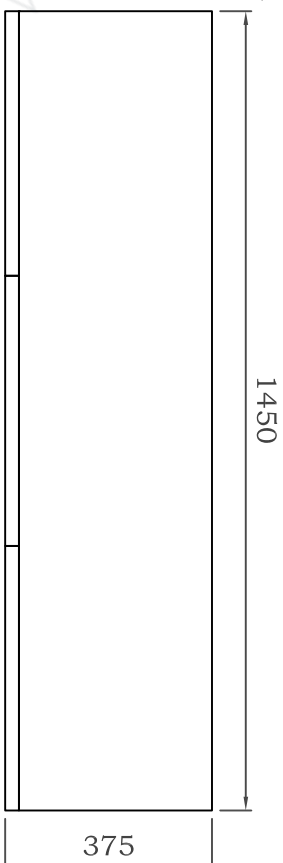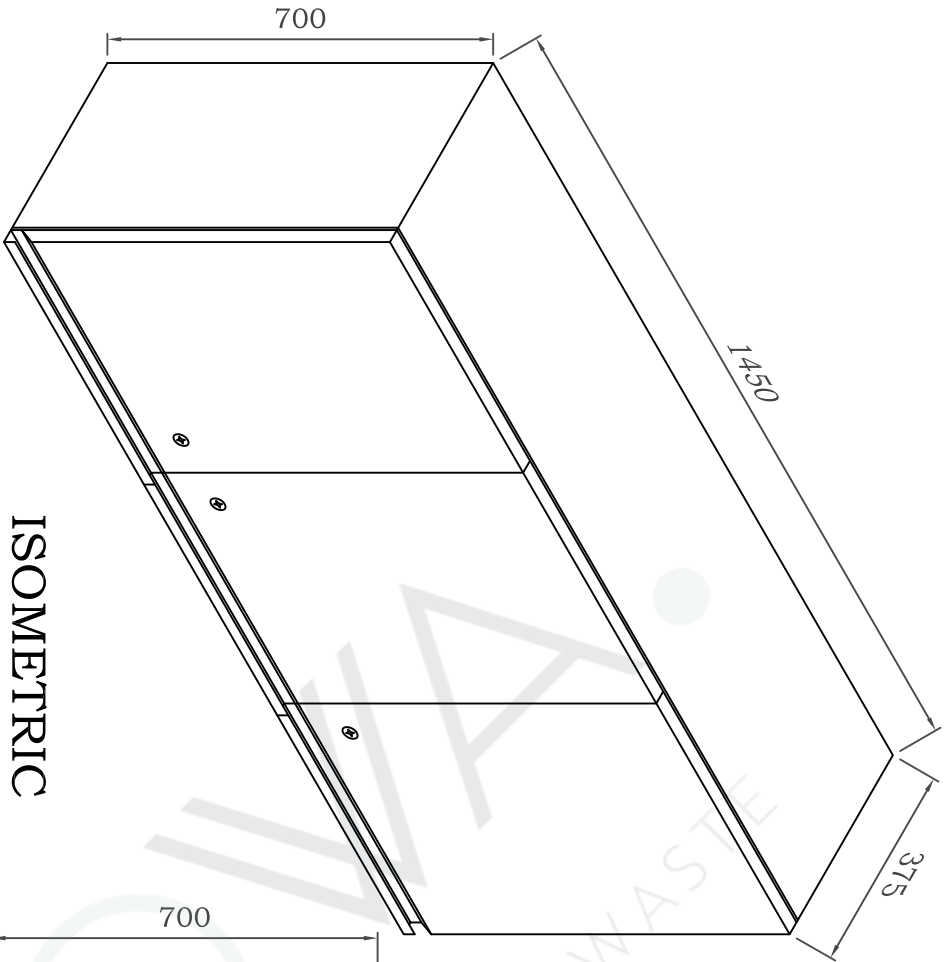

Product:	WALL MOUNTED LOCKABLE STORAGE CABINET		Dwg. #	Qty.	Date	Rev. #
Client:	Project:					00
Dimensions:	1450 x 375 x 700		Drawn by	Consultant		

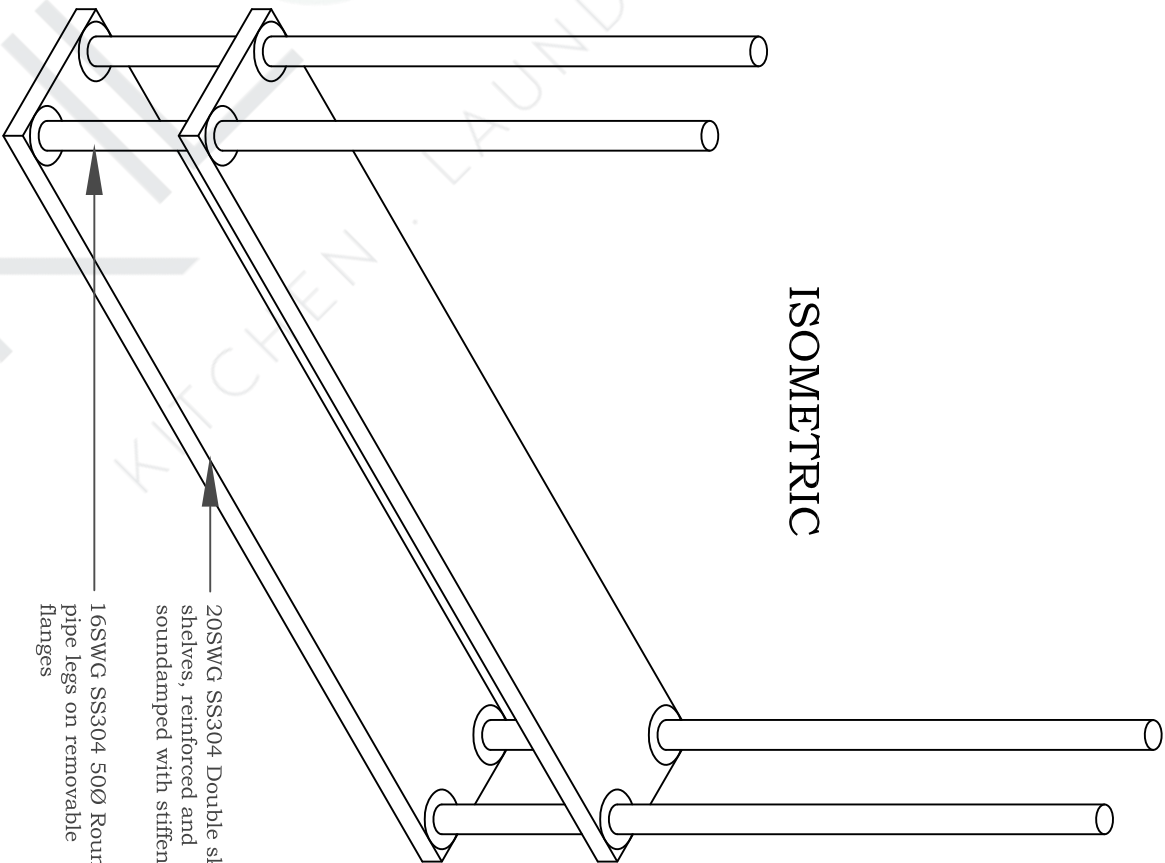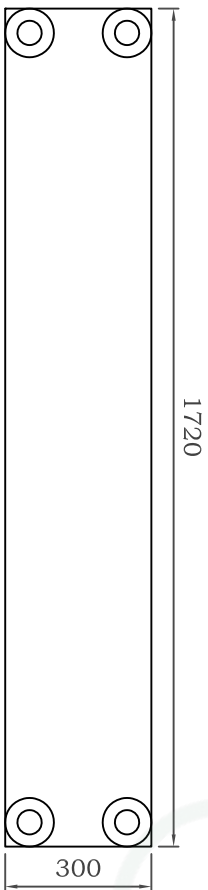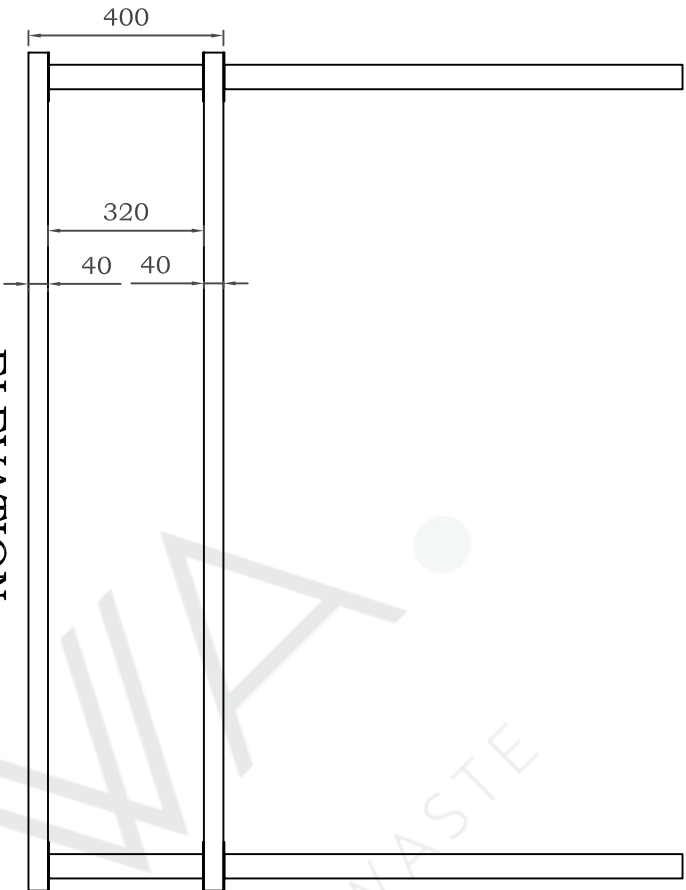

Product:	TWO TIER CEILING SHELF		Dwg.#	Qty.	Date	Rev.#
Client:	Project:					00
Dimensions:	1720 X 300 X 400		Drawn by		Consultant	

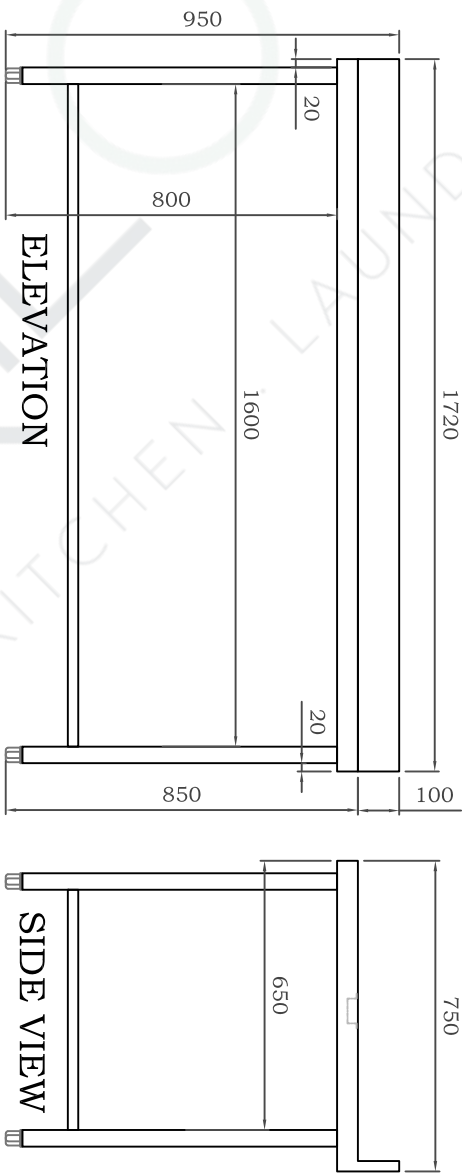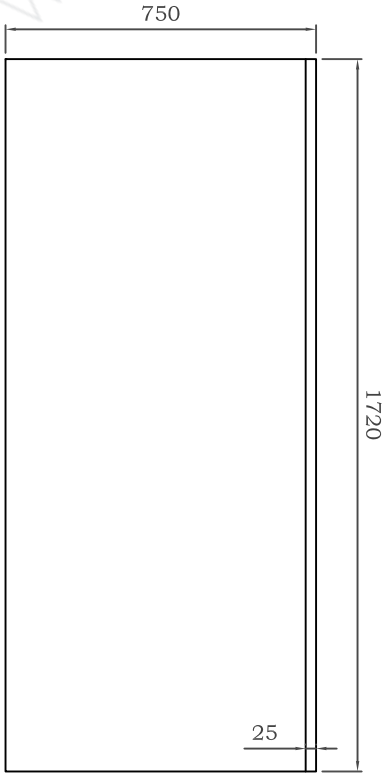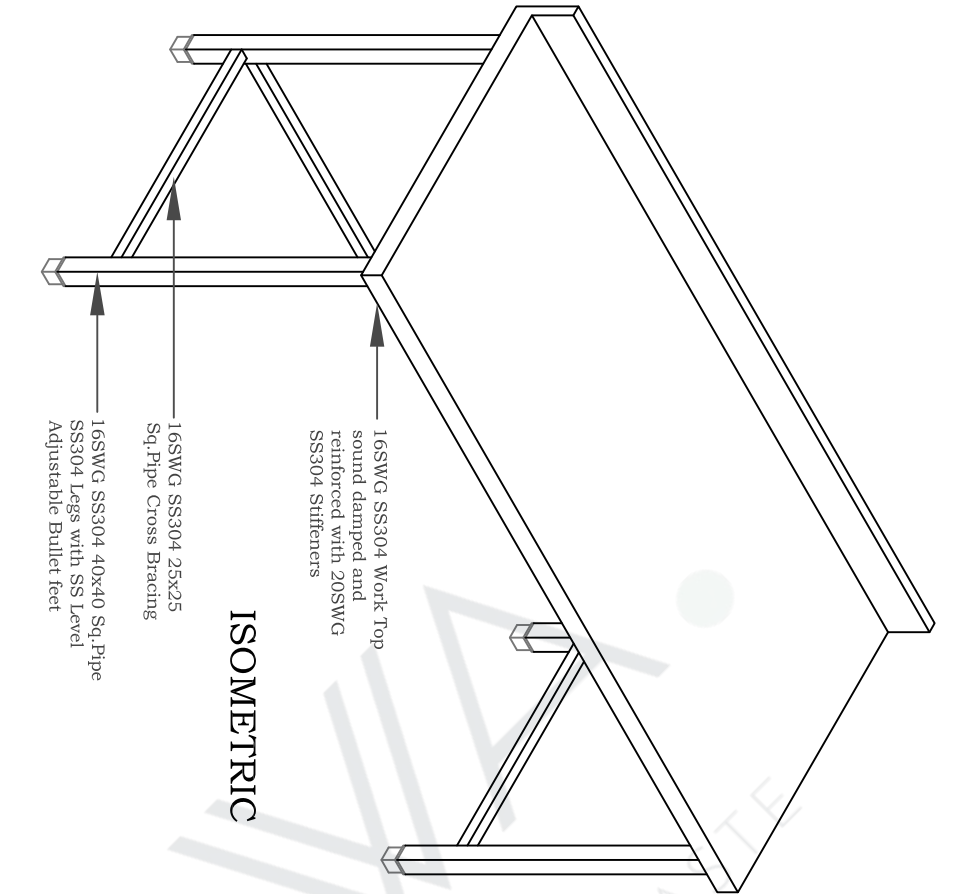

Product:	FILLER TABLE FOR UNDER COUNTER FREEZER			Dwg.#	Qty.	Date	Rev.#
Client:	Project:						00
Dimensions:	1720 X 750 X 850 + 100			Drawn by		Consultant	



DOMINA PRO 700 - GAS RANGES

FB77AXL



4 BURNERS ON OPEN STAND

TECHNICAL DATA:

External dimensions - WxDxH (cm)	70x73x85
Nr. Burners 7 kW	4
Total power (kW)	28
IPX5	●

ADDITIONAL TECHNICAL DATA:




Weight (kg)	67
Volume (m3)	0,8
Electric ignition	

Flex Burners with brass burner caps and self-stabilizing flame, to cook safely and for simpler maintenance. Each burner has an adjustable power range, from a minimum of 1.5 kW to a maximum of 5.5 / 7 kW, to get maximum flexibility. The pilot flame is protected inside the main burner. The placement of the burners allows use of pans up to 40 cm in diameter. The single cast iron pan support are dishwasher-size.

Versions with oven: Stainless steel cooking chamber with enameled bottom, stainless steel double-wall door with insulating casing.

Gas oven: 6 kW burner (8 kW for maxi oven) with self-stabilizing flame; thermostatic temperature control with safety valve and thermocouple; piezo-electric burner ignition. 3 GN 2/1 rack support.

Electric oven: 5.3 kW (2,6 kW for ventilated oven) stainless steel armoured heating elements placed on the bottom and on the top of the cooking chamber; thermostatic temperature control with separate bottom/top temperature control for maximum cooking flexibility. 3 GN 2/1 rack support (static oven) and 3 GN 2/1 rack support (ventilated oven).

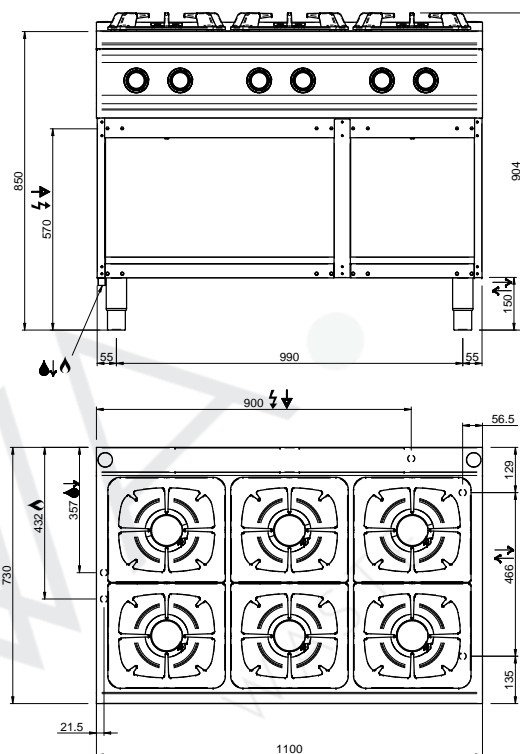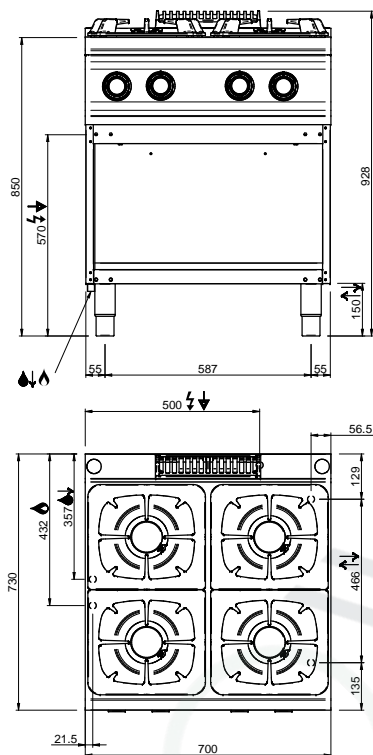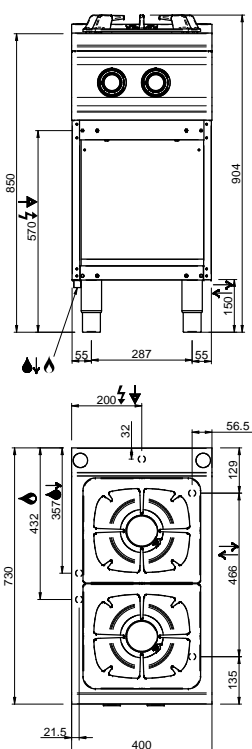

LEGENDA SIMBOLI / LEGEND



INGRESSO GAS / GAS INLET
(EN 10226-1) Ø M 1/2"



ALIMENTAZIONE ELETTRICA /
POWER SUPPLY



INGRESSO ACQUA /
WATER INLET Ø M 1/2"



SCARICO ACQUA / OLII
WATER / OILS DRAIN




ATTACCO EQUIPOTENZIALE /
EQUIPOTENTIAL



REGOLAZIONE PIEDINI /
FEET ADJUSTMENT (h 0/+50)
/TOP VERSION (h 0/+5)

3D RENDERING

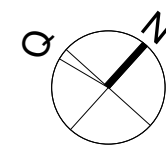

APPROVAL



REVIEW STATUS	<input type="checkbox"/> A	<input type="checkbox"/> B	<input type="checkbox"/> C	<input type="checkbox"/> D
	APPROVED	APPROVED AS NOTED	REVISE & RESUBMIT	REJECTED
DATE REVIEWED				
REVIEWED BY				

KEY PLAN:

GENERAL NOTES:

- ALL DIMENSIONS ARE IN MILLIMETERS AND LEVELS ARE IN METERS UNLESS NOTED OTHERWISE.
- DO NOT SCALE FROM THIS DRAWING. ONLY WRITTEN DIMENSIONS ARE TO BE FOLLOWED. MENTIONED SIZE DRAWING SET IS FULL SIZE.
- ALL EQUIPMENTS HAVE THEIR UNIQUE NUMBERING i.e ITEM NO. FOR INFORMATION OF EQUIPMENTS PLEASE REFER EQUIPMENT SPECIFICATION SHEET ALONG WITH THE DRAWINGS.
- KITCHEN EQUIPMENT SPECIFICATION ARE GIVEN UNDER EQUIPMENT SPECIFICATION SHEET.
- THE MEP REQUIREMENTS FOR THE EQUIPMENTS ARE SHOWN IN SERVICES DRAWINGS WHICH USED UNIQUE SYMBOLS, WHICH ARE DEFINED IN SHEET NO. 1003.

REFERENCE DESIGN DRAWINGS		
REFERENCE NUMBER	DATE	TITLE
REFERENCE SHOP DRAWINGS		
REFERENCE NUMBER	DATE	TITLE
RELATED DOCUMENTS		
REFERENCE NUMBER	DATE	TITLE

REV	DATE	DESCRIPTION	DRAWN	CHECK	APPROVED

PROJECT TITLE:

SAMPLE DRAWINGS FOR HOSPITALS

FACILITY-CONSULTANT:

KILOWA.

KITCHEN . LAUNDRY . WASTE

VISIT:- www.kilowa.design / EMAIL:- info@kilowa.design


Drawing Title:

RENDERING IMAGES

SMPL -KILOWA-KLW - DD - G00 - 6000

SHEET (OF)

Date: 11/20/20	Drawn: JK	Checked: DB	Format: A1	Scale:
PRO: SMPL	ORG: KILOWA	DI: KLW	TOD: DD	
ZONE: G00	DWG. NO: 6000	REV: 00		

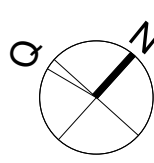

APPROVAL

REVIEW STATUS	<input type="checkbox"/> A	<input type="checkbox"/> B	<input type="checkbox"/> C	<input type="checkbox"/> D
	APPROVED	APPROVED AS NOTED	REVISE & RESUBMIT	REJECTED
DATE REVIEWED				
REVIEWED BY				

KEY PLAN:

- GENERAL NOTES:
- ALL DIMENSIONS ARE IN MILLIMETERS AND LEVELS ARE IN METERS UNLESS NOTED OTHERWISE.
 - DO NOT SCALE FROM THIS DRAWING. ONLY WRITTEN DIMENSIONS ARE TO BE FOLLOWED. MENTIONED SIZE DRAWING SET IS FULL SIZE.
 - ALL EQUIPMENTS HAVE THEIR UNIQUE NUMBERING i.e ITEM NO. FOR INFORMATION OF EQUIPMENTS PLEASE REFER EQUIPMENT SPECIFICATION SHEET ALONG WITH THE DRAWINGS.
 - KITCHEN EQUIPMENT SPECIFICATION ARE GIVEN UNDER EQUIPMENT SPECIFICATION SHEET.
 - THE MEP REQUIREMENTS FOR THE EQUIPMENTS ARE SHOWN IN SERVICES DRAWINGS WHICH USED UNIQUE SYMBOLS, WHICH ARE DEFINED IN SHEET NO. 1003.

REFERENCE DESIGN DRAWINGS	
REFERENCE NUMBER	TITLE
REFERENCE SHOP DRAWINGS	
REFERENCE NUMBER	TITLE
RELATED DOCUMENTS	
REFERENCE NUMBER	TITLE

REV	DATE	DESCRIPTION	DRAWN	CHECK	APPROVED
-----	------	-------------	-------	-------	----------

PROJECT TITLE:

SAMPLE DRAWINGS FOR HOSPITALS

FACILITY-CONSULTANT:

KILOWA.

KITCHEN . LAUNDRY . WASTE

VISIT:- [www.kilowa.design](#) / EMAIL:- [info@kilowa.design](#)

Drawing Title:

RENDERING IMAGES 2


SMPL -KILOWA-KLW - DD - G00 - 6001

SHEET (OF)

Date:	11/20/20	Drawn:	JK	Checked:	DB	Format:	A1	Scale:	
PRO:	SMPL	ORG:	KILOWA	DI:	KLW	TOD:	DD		
ZONE:	G00	DWG. NO:	6001	REV:	00				



SECTIONS & ELEVATIONS

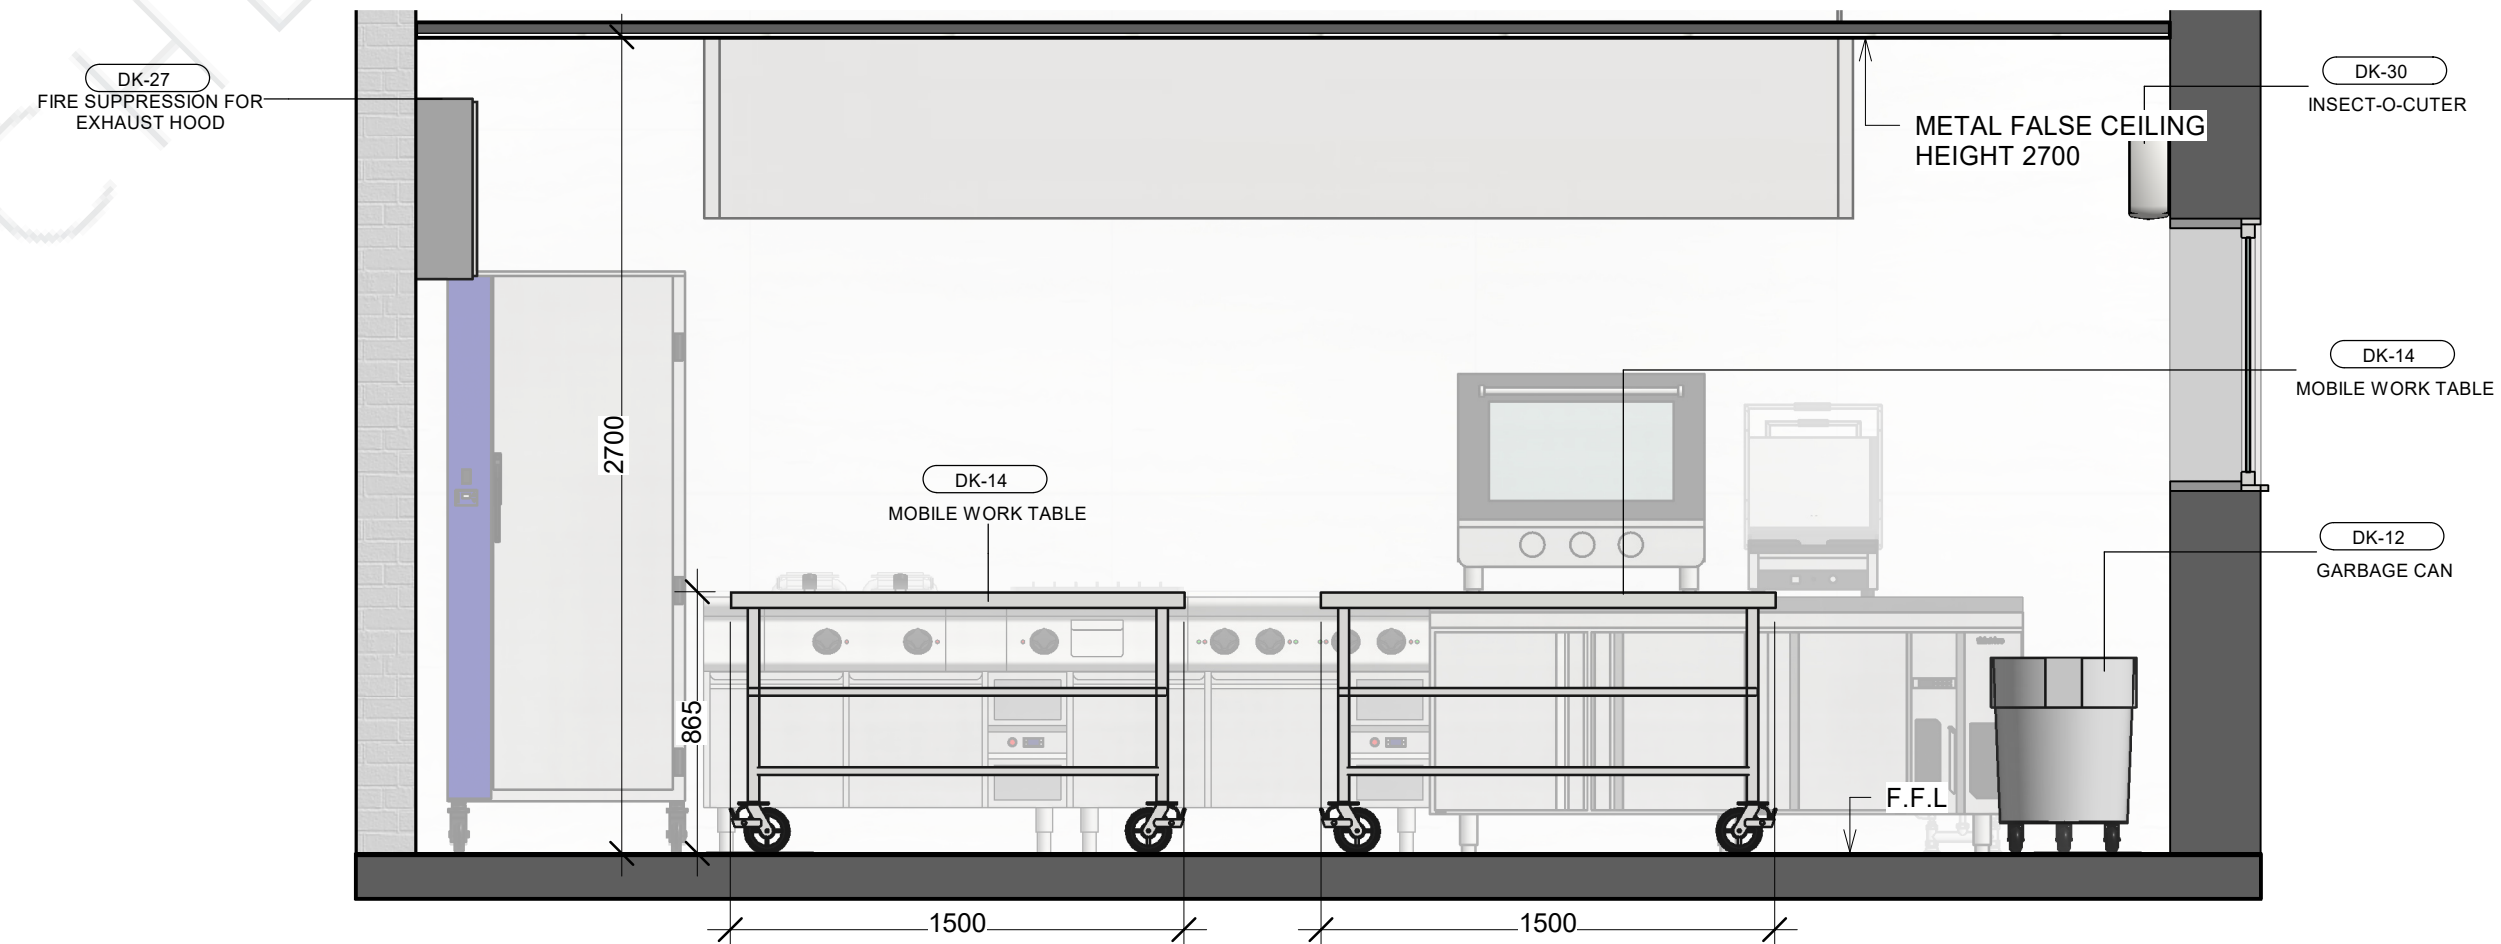

APPROVAL

ZONE: GOO	DWG. NO: 3100	REV: R0
--------------	------------------	------------