

SAMPLE DRAWINGS FOR  
UNIVERSITIES

KILOWA.

KITCHEN . LAUNDRY . WASTE  
[www.kilowa.design](http://www.kilowa.design) / [info@kilowa.design](mailto:info@kilowa.design)

3D RENDERING

## **LIST OF DELIVERABLES**

- Suggestions for operational viability.
- Mechanical Data Sheets
- Schematic arrangement plan
- Equipment layout plan & BOQ
- Mechanical, Masonry and Electrical drawings for Sub Consultants.
- Specification of equipment
- 3D rendering
- Sections and elevations of equipment.



# **SUGGESTIONS FOR OPERATIONAL** **VIABILITY**

## **SUGGESTIONS FOR OPERATIONAL VIABILITY**

### **Ground floor:-**

- There is area demarcated for loading/unloading. Turning radius for truck to be confirmed by Architect
- Access given to Lift located near maintenance room is not clear . secondly passage is being obstructed by staircase door.
- Separate loading bay required for Garbage handling.
- Staff entry not marked in the drawing
- Service entry not shown in the plan, separate entry would be required which should be away from guest sight.
- Loading/Unloading dock should be raised by 900mm than the truck dock level.
- Ramp on truck dock area is not acceptable.
- Wider loading unloading dock require to five segregated exit for garbage .
- Service lift lobby level is lower than rest of the area , suggest to keep it one level for efficient use of area.
- Enclosed Service Lift Lobby is required , presenting being used for service passage , is not advisable.
- Service Corridor should be min 1.8 mtr trough out the all BOH area.
- Security should be located near loading /unloading area & staff entrance .
- Space for front office not marked in the drawings
- Luggage room location should be near front office / reception .
- Purpose of allocating cleaning room in public area Is not clear .

### **First Floor:-**

- Breakout space for conference room not allocated.
- Meeting room pantry would be required.

### **Typical floor**

- Linen Chute location not marked in plan , it should be accessible from all maid pantry & should terminated in the laundry or Soiled linen collection area .
- Service lift lobby should be 2.4 mtr wide or min 2.0 mtr.

### **Roof Floor Plan**

- Pantry required for the pool area

### General

- Loading/Unloading dock should be raised by 900mm than the truck dock level.
- There is no staff entry marked in the layout.
- Kitchen & other wet areas need to sunk for running drain pipes
- Single service elevator for G + 17 floors . additional would be required.
- Gas bank location not marked on the drawings.
- Total area provided for BOH services seems very less.

# **MECHANICAL DATA SHEET**

## SAMPLE PROJECT

## Preliminary Water requirement for food service equipments

Food And Beverage Facilities			
Sl.No.	Outlets	Covers	
1	Show Kitchen 1	375	
2	Show Kitchen 2	375	
3	Show Kitchen 3	375	
4	Show Kitchen 4	375	
5	Show Kitchen 5	375	
6	Show Kitchen 6	375	
7	Show Kitchen 7	375	
8	Show Kitchen 8	375	
9	Show Kitchen 9	375	
	<b>Total</b>	<b>33075.0</b>	<b>Total meals at the entire food &amp; beverage facilities.</b>
Water Usage			
1	Food/Drink Prepration	99225	Liters
2	Cleaning the Prepration Areas	48000	Liters
3	Dish wash	27563	Liters
4	Pan wash	1350	Liters
5	Receiving the food items	6000	Liters
6	Water used for Drinking	16538	Liters
7	Tea/Coffee Machine	6615	Liters
	<b>Total</b>	<b>205290</b>	<b>Liters</b>
<b>Total Water Used for Hand Wash</b>		<b>33815</b>	<b>Liters</b>
	<b>Total water for Ice Cube Machine</b>	<b>56228.0</b>	<b>Liters</b>
	<b>TOTAL WATER REQUIRED</b>	<b>295333</b>	<b>Liters</b>
	<b>HOT WATER REQUIRED</b>	<b>88600</b>	<b>Liters</b>
	<b>COLD WATER REQUIRED</b>	<b>206733</b>	<b>Liters</b>
	<b>PURIFIED WATER</b>	<b>17640</b>	<b>Liters</b>
	<b>WASTE REQUIRED</b>	<b>265799</b>	<b>Liters</b>
1	This water requirement does not include the condensate water required for the water cooled condensers for various refrigerated equipment (if any).		
2	Purified cold water is essential as it is for Direct Human consumption		
3	All waste outlets from sinks and equipments shall be provided with "P" traps or "S" traps as applicable and shall form scope of work of Plumbing Contractor.		
4	Faucets for all kitchen equipments shall be provided by Kitchen Equipment Supplier. However, making connections to faucets and drain lines to equipment shall all form part of scope of work of Plumbing Contractor		
5	Before making connections, plumbing contractor should provide separate angle valves on each HW & CW supply line, to shut-off water supply, in case of any maintenance work to be carried out.		
6	The temp of hot water provided for dish washing machine to be at 140 Deg F		



## SAMPLE PROJECT

## Preliminary Electricity requirement for Food service equipments

QTY	ITEM DESCRIPTION		ELECTRICITY		
		K W.	CURRENT	EMERGENCY	REMARKS
<b>MATERIAL HANDLING &amp; RECEIVING AREA</b>					
4	Air curtain	2.2	220v.50c.1ph.		E.O.
1	Platform Weighing scale				E.R.
1	Bench weighing scale				E.R.
1	Ice flake machine	1.1	220v.50c.1ph.	**	E.R.
2	Insect - o - cutors	0.3	220v.50c.1ph.		E.O.
1	Walk in holding chiller	0.3	440v.50c.3ph.	**	E.O.
2	Veg Washer (Tilting)	3.0	440v.50c.3ph.	**	E.R.
3	Veg Dryer	6.0	440v.50c.3ph.	**	E.R.
<b>WASTE MANEGEMENT AREA</b>					
3	Air curtain	1.7	220v.50c.1ph.		E.O.
1	Insect - o - cutors	0.1	220v.50c.1ph.		E.O.
1	Waste Vacuume system	12.0	440v.50c.3ph.	**	E.O.
15	Garbage feeding Station	15.0	440v.50c.3ph.	**	E.O.
1	Bailing press	2.2	440v.50c.3ph.		E.R.
1	Garbage chiller	0.3	440v.50c.3ph.	**	E.R.
1	Air degerminator	0.1	220v.50c.1ph.		E.R.
1	Water ozonator	0.1	220v.50c.1ph.		E.R.
<b>FOOD STORE</b>					
2	Insect - o - cutors	0.3	220v.50c.1ph.		E.O.
1	Platfrom weighing scale	0.3	220v.50c.1ph.		E.R.
1	Bench weighing scale	0.0	220v.50c.1ph.		E.R.
1	Perishable Chiller	0.3	440v.50c.3ph.	**	E.O.
1	Perishable Freezer	0.3	440v.50c.3ph.	**	E.O.
2	Air curtain	1.1	220v.50c.1ph.		E.O.
<b>BEVERAGE STORE</b>					
2	Insect - o - cutors	0.3	220v.50c.1ph.		E.O.
1	Beverage Chiller	0.3	440v.50c.3ph.	**	E.O.
1	Air curtain	0.6	220v.50c.1ph.		E.O.
<b>GENERAL STORE</b>					
2	Air curtain	1.1	220v.50c.1ph.		E.O.
2	Insect - o - cutors	0.3	220v.50c.1ph.		E.O.
<b>FLOUR STORE</b>					
2	Air curtain	1.1	220v.50c.1ph.		E.O.
2	Insect - o - cutors	0.3	220v.50c.1ph.		E.O.
<b>VEG - PREPERATION</b>					
1	Bench weighing scale				
1	Veg Chiller	0.3	440v.50c.3ph.	**	E.O.
2	Bulk Vegetable cutting machine	0.6	440v.50c.3ph.	**	E.O.
1	Vegetable processor	1.5	220v.50c.1ph.	**	E.R.
1	Vaccum Packing Machine		220v.50c.1ph.	**	E.R.
1	Insect - o - cutors	0.1	220v.50c.1ph.		E.O.
1	Knife steriliser	0.1	220v.50c.1ph.		E.R.
1	Knife sharpner	0.0	220v.50c.1ph.		E.R.
2	Air curtain		220v.50c.1ph.		E.O.
1	Air degerminator	0.1	220v.50c.1ph.		E.R.
1	Water ozonator	0.1	220v.50c.1ph.		E.R.
<b>MASALA GRINDING AREA</b>					
1	Air curtain	0.8	220v.50c.1ph.		E.O.
1	Insect - o - cutors	0.1	220v.50c.1ph.		E.O.

SAMPLE PROJECT				
Preliminary H.V.A.C requirement for Food service equipments				
	DESCRIPTION	EXHAUST	C.F.M EXHAUST	TEMP.
MATERIAL HANDLING & RECEIVING AREA				
	Receiving Dock			24°C
		General Exhaust		
	Veg wash area	General Exhaust		24°C
	Security Office	Air-conditioned		24°C
	Security Supervisor	Air-conditioned		24°C
	Receiving cum Purchase Office	Air-conditioned		24°C
WASTE MANEGEMENT AREA				
	Garbage Sorting Area	Air conditioned		24°C
		General Exhaust		
	Dry Trash Room	General Exhaust		
	Can Wash area	General Exhaust		
	Recycable Store	General Exhaust		
	waste Vaccum system room	General Exhaust		12°C
	Deboxing Area	General Exhaust		
FOOD STORE				
	Dry Food store	Air conditioned		24°C
		General Exhaust		
	Beverage Store	Air conditioned		24°C
		General Exhaust		
	General store	Air conditioned		24°C
		General Exhaust		
	Flour Store	Air conditioned		24°C
		General Exhaust		
OFFICES				
	Executive chef's			24°C
	Kitchen stewarding / store keeper's office	Air conditioned		24°C
HOUSE KEEPING AREA				
	Uniform Room	Air conditioned		24°C
		General Exhaust		
	House keeper office	Air conditioned		24°C
HR OFFICE				
	HR Manager/HR office/Interview Room	Air conditioned		24°C
COMMISARY KITCHEN				
	Veg Pre-paration	Air conditioned		21°C
		General Exhaust		
	Masala Grinding area	Air conditioned		21°C
		General Exhaust		
	Potato peeling area	Air conditioned		21°C
		General Exhaust		

SAMPLE PROJECT						
Preliminary L.P.G requirement for Food service Equipments						
QTY	ITEM DESCRIPTION	Size of Supply	Pressure P.S.I	BTU / Hr	No of Hrs.	Total
<b>BASEMENT-1</b>						
<b>BAKERY &amp; CONFECTIONERY</b>						
1	Rolling baking oven	3/4"	1	143430	5	717150
1	Three deck baking oven	3/4"	1	95000	5	475000
1	Convection oven	3/4"	1	61470	5	307350
1	Two burner range	3/4"	1	49000	4	196000
<b>BULK KITCHEN</b>						
3	Tilting braizing pan	3/4"	1	126000	6	2268000
2	Steam Kettle jacket	3/4"	1	120000	6	1440000
8	Single burner stock pot range	3/4"	1	70000	6	3360000
2	Combi Oven	3/4"	1	122950	6	1475400
1	Combi Oven	3/4"	1	68500	6	411000
2	Four burner range	3/4"	1	98000	6	1176000
1	Chinese steamer	3/4"	1	198446	6	1190676
1	Deep Fat Fryer	3/4"	1	146845	6	881070
2	Griddle plate	3/4"	1	68500	6	822000
1	Chinese Wok Range	3/4"	1	330000	6	1980000
<b>CHAPPATI SECTION</b>						
10	Chappati making machine	3/4"	1	80000	8	6400000
<b>SHOW KITCHEN-01</b>						
1	Combi Oven	3/4"	1	68500	6	411000
1	Deep Fat Fryer	3/4"	1	146845	6	881070
1	Four burner range	3/4"	1	98000	6	588000
1	Griddle plate	3/4"	1	56689	6	340134
1	Three Buirner range	3/4"	1	98000	4	392000
<b>SHOW KITCHEN-02</b>						
1	Combi Oven	3/4"	1	68500	6	411000
1	Deep Fat Fryer	3/4"	1	146845	6	881070
1	Four burner range	3/4"	1	98000	6	588000
1	Griddle plate	3/4"	1	56689	6	340134
1	Three Buirner range	3/4"	1	98000	4	392000
<b>SHOW KITCHEN-03</b>						
1	Combi Oven	3/4"	1	68500	6	411000
1	Deep Fat Fryer	3/4"	1	146845	6	881070
1	Four burner range	3/4"	1	98000	6	588000
1	Griddle plate	3/4"	1	56689	6	340134
1	Three Buirner range	3/4"	1	98000	4	392000
1	Char gas grill	3/4"	1	45000	4	180000
<b>SHOW KITCHEN-04</b>						
1	Combi Oven	3/4"	1	68500	6	411000
1	Deep Fat Fryer	3/4"	1	146845	6	881070
1	Four burner range	3/4"	1	98000	6	588000
1	Griddle plate	3/4"	1	56689	6	340134
1	Three Buirner range	3/4"	1	98000	4	392000


SAMPLE PROJECT				
PRELIMINARY CONDENSOR WATER REQUIREMENT FOR WATER				
COOLED PRE-FAB WALK-IN CHILLERS - FREEZERS				
QTY	COLD ROOMS	ASSESSED H.P Rating	G.P.M	REMARK
<b>MATERIAL HANDLING &amp; RECEIVING AREA</b>				
1	Ice flack Machine	1.5	5.3	
<b>ICE BANK</b>				
6	Ice cube machine with bin	5.0	17.5	
<b>COMPRESSOR ROOM FOR COLD ROOM</b>				
1	Refrigeration system for Walk in chillers	32.9	115.2	
1	Refrigeration system for Walk in Freezer	22.8	79.8	
2	Blast chiller	5.0	17.5	
<b>SHOW KITCHEN - 01</b>				
1	Chef chiller	1.4	5.0	
<b>SHOW KITCHEN - 02</b>				
1	Chef chiller	1.4	5.0	
<b>SHOW KITCHEN - 03</b>				
1	Chef chiller	1.4	5.0	
<b>SHOW KITCHEN - 04</b>				
1	Chef chiller	1.4	5.0	
<b>SHOW KITCHEN - 05</b>				
1	Chef chiller	2.0	7.0	
<b>SHOW KITCHEN - 06</b>				
1	Chef chiller	2.0	7.0	
<b>SHOW KITCHEN - 07</b>				
1	Chef chiller	2.0	7.0	
<b>SHOW KITCHEN - 08</b>				
1	Chef chiller	2.0	7.0	
<b>SHOW KITCHEN - 09</b>				

SAMPLE PROJECT		
REQUIREMENT OF HACCP-PORT TO BE CONNECTED TO BMS		
QTY	DESCRIPTION	REMARK
<b>MATERIAL HANDLING &amp; RECEIVING AREA</b>		
1	Walk in holding chiller	
1	Ice flack Machine	
<b>WASTE MANEGEMENT AREA</b>		
1	Garbage Chiller	
<b>FOOD STORE</b>		
1	Perishable Chiller	
1	Perishable Freezer	
<b>BEVERAGE STORE</b>		
1	Beverage chiller	
<b>VEG - PREPERATION</b>		
1	Vegetable chiller	
<b>GARDE MANGER - PREPERATION</b>		
1	Gardemanager chiller	
<b>LIQUID - PREPERATION</b>		
1	Walk in chiller	
<b>MEAT - PREPERATION</b>		
1	Meat chiller	
1	Meat freezer	
<b>SEA FOOD - PREPERATION</b>		
1	Sea food chiller	
1	Sea food freezer	




# **SCHEMATIC ARRANGEMENT PLAN**




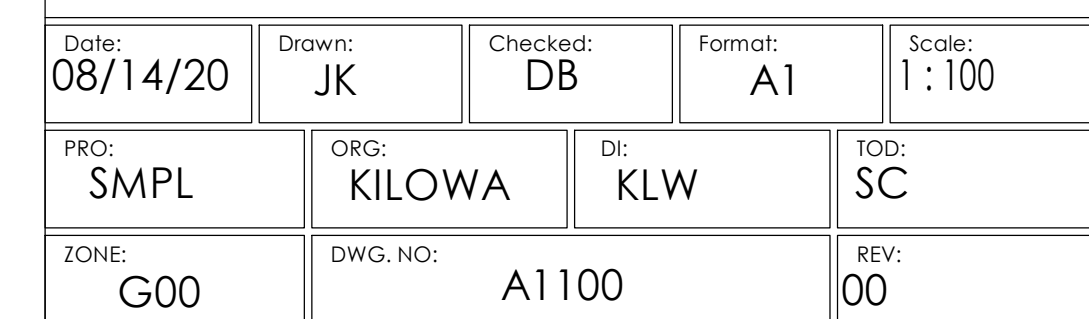



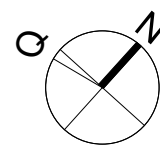

APPROVAL

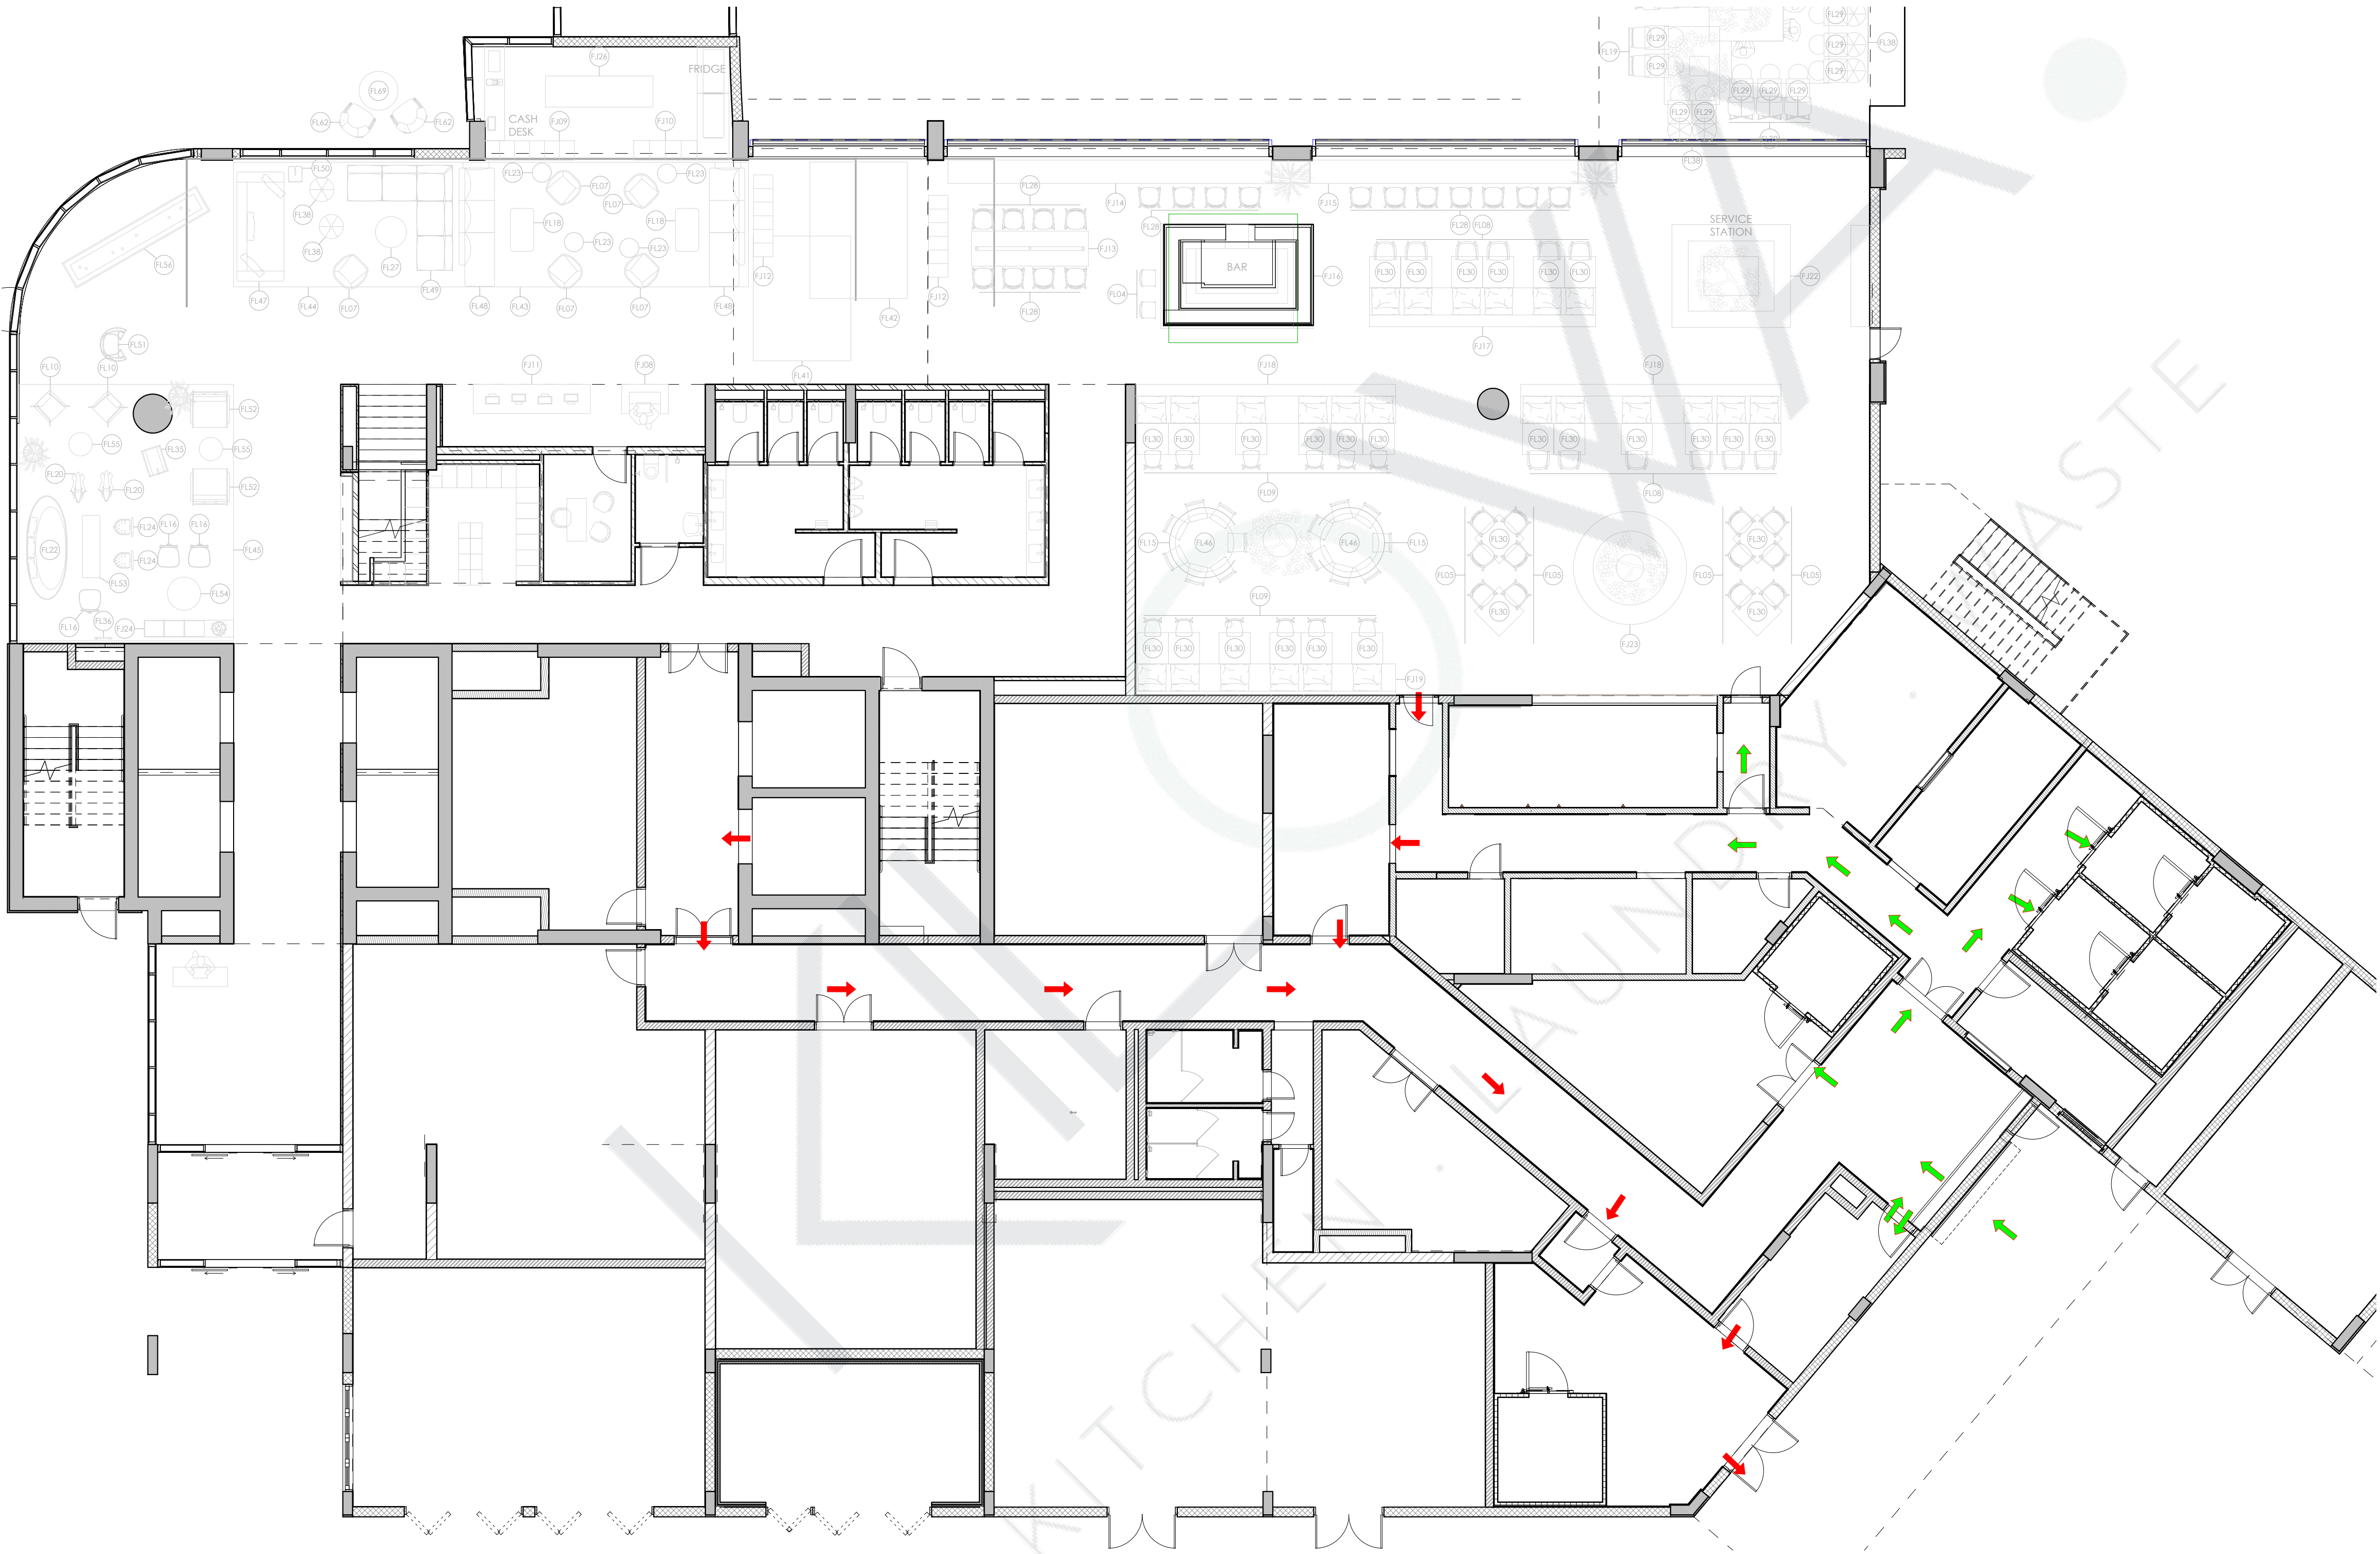

← FOOD MOVEMENT

← GARBAGE MOVEMENT

REVIEW STATUS	<input type="checkbox"/> A	<input type="checkbox"/> B	<input type="checkbox"/> C	<input type="checkbox"/> D
	APPROVED	APPROVED AS NOTED	REVISE & RESUBMIT	REJECTED
DATE REVIEWED				
REVIEWED BY				

KEY PLAN:

- GENERAL NOTES:
- ALL DIMENSIONS ARE IN MILLIMETERS AND LEVELS ARE IN METERS UNLESS NOTED OTHERWISE.
  - DO NOT SCALE FROM THIS DRAWING. ONLY WRITTEN DIMENSIONS ARE TO BE FOLLOWED. MENTIONED SIZE DRAWING SET IS FULL SIZE.
  - ALL EQUIPMENTS HAVE THEIR UNIQUE NUMBERING i.e ITEM NO. FOR INFORMATION OF EQUIPMENTS PLEASE REFER EQUIPMENT SPECIFICATION SHEET ALONG WITH THE DRAWINGS.
  - KITCHEN EQUIPMENT SPECIFICATION ARE GIVEN UNDER EQUIPMENT SPECIFICATION SHEET.
  - THE MEP REQUIREMENTS FOR THE EQUIPMENTS ARE SHOWN IN SERVICES DRAWINGS WHICH USED UNIQUE SYMBOLS, WHICH ARE DEFINED IN SHEET NO. 1003.

REFERENCE DESIGN DRAWINGS		
REFERENCE NUMBER	DATE	TITLE
REFERENCE SHOP DRAWINGS		
REFERENCE NUMBER	DATE	TITLE
RELATED DOCUMENTS		
REFERENCE NUMBER	DATE	TITLE

REV	DATE	DESCRIPTION	DRAWN	CHECK	APPROVED
-----	------	-------------	-------	-------	----------

PROJECT TITLE:  
SAMPLE DRAWINGS FOR HOTELS

FACILITY-CONSULTANT:  
**KILOWA.**  
KITCHEN . LAUNDRY . WASTE  
VISIT:- [www.kilowa.design](http://www.kilowa.design) / EMAIL:- [info@kilowa.design](mailto:info@kilowa.design)


Drawing Title:  
GROUND FLOOR LEVEL MOVEMENT DIG.  
SMPL -KILOWA-KLW - SC - G00 A1101

SHEET ( OF )

Date: 08/14/20	Drawn: Author	Checked: Checker	Format: A1	Scale: As indicated
PRO: SMPL	ORG: KILOWA	DI: KLW	TOD: SC	
ZONE: G00	DWG. NO: A1101	REV: 00		


# **EQUIPMENT LAYOUT PLAN**



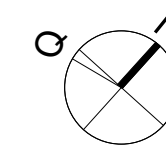

REVIEW STATUS	A	B	C	D
APPROVED	<input type="checkbox"/>	<input type="checkbox"/>	<input type="checkbox"/>	<input type="checkbox"/>
APPROVED AS NOTED	<input type="checkbox"/>	<input type="checkbox"/>	<input type="checkbox"/>	<input type="checkbox"/>
REVISE & RESUBMIT	<input type="checkbox"/>	<input type="checkbox"/>	<input type="checkbox"/>	<input type="checkbox"/>
REJECTED	<input type="checkbox"/>	<input type="checkbox"/>	<input type="checkbox"/>	<input type="checkbox"/>

KEY PLAN:

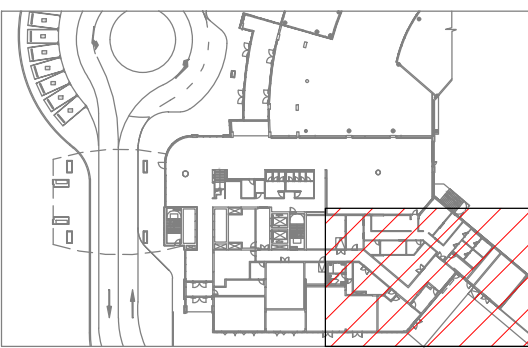

- GENERAL NOTES:
- ALL DIMENSIONS ARE IN MILLIMETERS AND LEVELS ARE IN METERS UNLESS NOTED OTHERWISE.
  - DO NOT SCALE FROM THIS DRAWING. ONLY WRITTEN DIMENSIONS ARE TO BE FOLLOWED. MENTIONED SIZE DRAWING SET IS FULL SIZE.
  - ALL EQUIPMENTS HAVE THEIR UNIQUE NUMBERING i.e. ITEM NO. FOR INFORMATION OF EQUIPMENTS PLEASE REFER EQUIPMENT SPECIFICATION SHEET ALONG WITH THE DRAWINGS.
  - KITCHEN EQUIPMENT SPECIFICATION ARE GIVEN UNDER EQUIPMENT SPECIFICATION SHEET.
  - THE MEP REQUIREMENTS FOR THE EQUIPMENTS ARE SHOWN IN SERVICES DRAWINGS WHICH USED UNIQUE SYMBOLS, WHICH ARE DEFINED IN SHEET NO. 1003.

REFERENCE DESIGN DRAWINGS		
REFERENCE NUMBER	DATE	TITLE
REFERENCE SHOP DRAWINGS		
REFERENCE NUMBER	DATE	TITLE
RELATED DOCUMENTS		
REFERENCE NUMBER	DATE	TITLE

REV	DATE	DESCRIPTION	DRAWN	CHECK	APPROVED
-----	------	-------------	-------	-------	----------

PROJECT TITLE:  
SAMPLE DRAWINGS FOR HOTELS

FACILITY-CONSULTANT:  
**KILOWA.**  
KITCHEN . LAUNDRY . WASTE  
VISIT:- [www.kilowa.design](http://www.kilowa.design) / EMAIL:- [info@kilowa.design](mailto:info@kilowa.design)


Drawing Title:  
**GROUND FLOOR P1**  
SMPL -KILOWA-KLW -DD -G00 -1101

SHEET ( 7 OF 41)


Date: 31/10/19	Drawn: JK	Checked: DB	Format: A1	Scale: 1 : 50
PRO: SMPL	ORG: KILOWA	DI: KLW	TOD: DD	
ZONE: G00	DWG. NO: 1101	REV: 00		

← FOOD MOVEMENT  
← GARBAGE MOVEMENT




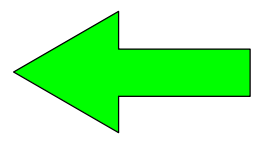

FOOD MOVEMENT

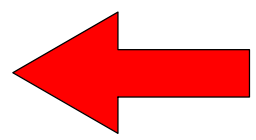


GARBAGE MOVEMENT

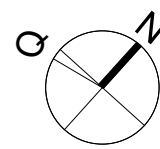

APPROVAL

REVIEW STATUS	<input type="checkbox"/> A	<input type="checkbox"/> B	<input type="checkbox"/> C	<input type="checkbox"/> D
	APPROVED	APPROVED AS NOTED	REVISE & RESUBMIT	REJECTED
DATE REVIEWED				
REVIEWED BY				

KEY PLAN:

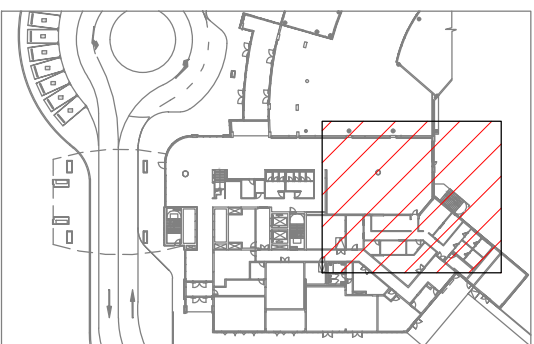

GENERAL NOTES:

- ALL DIMENSIONS ARE IN MILLIMETERS AND LEVELS ARE IN METERS UNLESS NOTED OTHERWISE.
- DO NOT SCALE FROM THIS DRAWING. ONLY WRITTEN DIMENSIONS ARE TO BE FOLLOWED. MENTIONED SIZE DRAWING SET IS FULL SIZE.
- ALL EQUIPMENTS HAVE THEIR UNIQUE NUMBERING i.e. ITEM NO. FOR INFORMATION OF EQUIPMENTS PLEASE REFER EQUIPMENT SPECIFICATION SHEET ALONG WITH THE DRAWINGS.
- KITCHEN EQUIPMENT SPECIFICATION ARE GIVEN UNDER EQUIPMENT SPECIFICATION SHEET.
- THE MEP REQUIREMENTS FOR THE EQUIPMENTS ARE SHOWN IN SERVICES DRAWINGS WHICH USED UNIQUE SYMBOLS, WHICH ARE DEFINED IN SHEET NO. 1003.

REFERENCE DESIGN DRAWINGS	
REFERENCE NUMBER	TITLE
REFERENCE SHOP DRAWINGS	
REFERENCE NUMBER	TITLE
RELATED DOCUMENTS	
REFERENCE NUMBER	TITLE

REV	DATE	DESCRIPTION	DRAWN	CHECK	APPROVED
-----	------	-------------	-------	-------	----------

PROJECT TITLE:

SAMPLE DRAWINGS FOR HOTELS

FACILITY-CONSULTANT:

Drawing Title:

GROUND FLOOR P2

SMPL -KILOWA-KLW -DD -G00 -1102

SHEET ( 8 OF 41 )

Date: 05/08/20	Drawn: JK	Checked: DB	Format: A1	Scale: 1 : 50
PRO: SMPL	ORG: KILOWA	DI: KIW	TOD: DD	
ZONE: G00	DWG. NO: 1102	REV: 00		




# **EQUIPMENT SCHEDULE**

SAMPLE PROJECT																					
KITCHEN EQUIPMENT SCHEDULE																					
ITEM NO	QTY	DES	DESCRIPTION	MAKE	MODEL	WATER PIPE DIA.				WASTE PIPE DIA.		GAS ( L.P.G)		CHILLED WATER		H.V.A.C.					
						C.W	H.W	PURIFIED	QTY GPH	DIRECT	INDIRECT	SUPPLY PIPE DIA.	B.T.U/H R.	Inlet & outlet	FLOW RATE GALLON PER MINUT	GENERAL CFM.	SPECIAL CFM.	K.W	CURRENT	REMARK	
BASEMENT-2																					
RECEIVING AREA																					
R-01	2	PLUM	DRAIN TROUGH WITH GRATING	By- Plumbing Contractor																	
R-02		B.O.	INSECT-O-CUTORS		PESTOFASH													0.13ea.	220-50-1	E.O.	
R-03	1	C.B.	DRAIN TROUGH WITH GRATING	ACO	CUSTOM BUILT															F.D	
R-04	4	C.B.	MOBILE PLATFORM TROLLEY	CUSTOM BUILT	CUSTOM BUILT																
R-05		C.B.	MOBILE BUSSING CART	CUSTOM BUILT	CUSTOM BUILT																
R-06	5	B.O.	AIR CURTAIN	MITZVAH	ASS 2120AP													0.56	220-50-1	E.O.	
R-07	2	B.O.	PLATFORM WEIGHING SCALE	SATWIK	VIK300L													0.03	220-50-1	E.R.	
R-08	1	C.B.	WEIGHING TABLE WITH DRAWER	CUSTOM BUILT	CUSTOM BUILT																
R-09	2	B.O.	BENCH WEIGHING SCALE	SATWIK	IQ 100													0.02	220-50-1	E.R.	
R-10	1	M.D.	HAND WASH SINK UNIT	SOFINOR	LMASWES	1/2"	1/2"		1-1/2"	1-1/2"								0.1	220-50-1	E.O	
R-10A	1	BO.	AUTOMATIC PAPER DISPENSER	EURONICS	EP08SAC													0.1	220-50-1	E.O	
R-11	1	M.D.	FLUSHING HOSE UNIT	T & S	5HR-242-01	3/4"	3/4"														
R-12	1	C.B.	DRAIN TROUGH WITH GRATING	ACO	CUSTOM BUILT															F.D	
R-13	1	M.D.	VEG WASHER TILTING TYPE	NILMA	ATIR 1 (TILTING TYPE)	1"				2"								1.85	440.50.3.	E.R.	
R-14	1	C.B.	DRAIN TROUGH WITH GRATING	ACO	CUSTOM BUILT															F.D	
R-15	3	C.B.	MOBILE VEGETABLE CRATE RACK	CUSTOM BUILT	CUSTOM BUILT																
R-16	1	C.B.	DOUBLE SINK UNIT	CUSTOM BUILT	CUSTOM BUILT	1/2"	1/2"		(2)2"	(2)2"						150					
R-17	1	B.O.	GARBAGE CAN	FRONTIER	FLBROL90																
R-18	1	C.B.	DRAIN TROUGH WITH GRATING	ACO	CUSTOM BUILT															F.D	
R-19	1	M.D.	PRE - RINSE SPRAY UNIT WITH FAUCET	T&S	B-0133-B	1/2"	1/2"														
R-20	1	M.D.	WASTE STAR- FC	MIEKO	WASTE STAR-FC														440.50.3.	E.O.	
GARBAGE AREA																					
G-01	1	PLUM	DRAIN TROUGH WITH GRATING	By- Plumbing Contractor																	
G-02	1	C.B.	DRAIN TROUGH WITH GRATING		ACO	CUSTOM BUILT															F.D
G-03	2	B.O.	INSECT-O-CUTORS	PESTOFASH														0.13ea.	220-50-1	E.O.	
G-04	1	M.D.	FLUSHING HOSE UNIT	T & S	5HR-242-01	3/4"	3/4"														
G-05	1	C.B.	DRAIN TROUGH WITH GRATING	ACO	CUSTOM BUILT															F.D	
G-06	1	B.O.	AIR CURTAIN	MITZVAH	ASS 2120AP													0.56	220-50-1	E.O.	
G-06A	1	B.O.	AIR CURTAIN	MITZVAH	ASP 3150AP													0.56	220-50-1	E.O.	
G-07	1	M.D.	HAND WASH SINK UNIT	SOFINOR	LMASWES	1/2"	1/2"		1-1/2"	1-1/2"								0.1	220-50-1	E.O	
G-07A	1	BO.	AUTOMATIC PAPER DISPENSER	EURONICS	EP08SAC													0.1	220-50-1	E.O	
G-08	1	C.B.	DRAIN TROUGH WITH GRATING	ACO	CUSTOM BUILT															F.D	
G-09	1	C.R.	GARBAGE REFER	MISA/DESMON	CUSTOM BUILT					1-1/2"					10.5			0.25	220-50-1	E.O. for lights	

**MECHANICAL, MASONARY & ELECTRICAL**  
**DWG FOR SUB CONSULTANTS**

ABBREVIATIONS	
F.D	FLOOR DRAIN
A.C	AIR CONDITIONED
C.F.M	CUBIC FEET PER MINUTE
A.F.F	ABOVE FROM FINISHED FLOOR

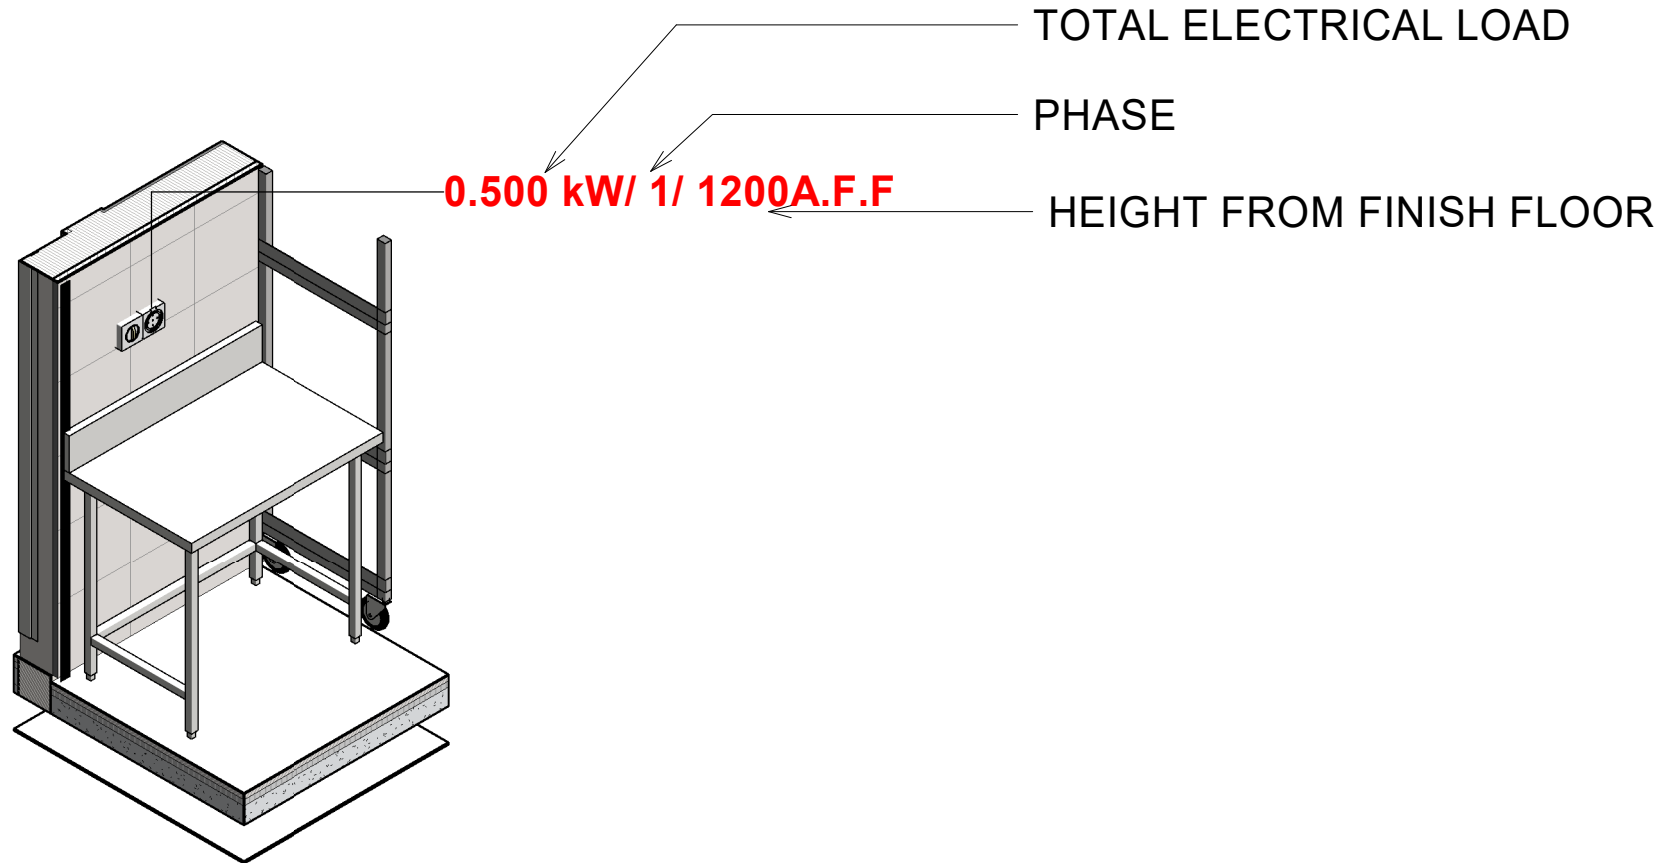


<b>APPROVAL</b>					
<b>REVIEW STATUS</b>		<input type="checkbox"/> <b>A</b> <small>APPROVED</small>	<input type="checkbox"/> <b>B</b> <small>APPROVED AS NOTED</small>	<input type="checkbox"/> <b>C</b> <small>REVISE &amp; RESUBMIT</small>	<input type="checkbox"/> <b>D</b> <small>REJECTED</small>
<b>DATE REVIEWED</b>					
<b>REVIEWED BY</b>					
<b>KEY PLAN:</b>					
<b>GENERAL NOTES:</b>					
1. ALL DIMENSIONS ARE IN MILLIMETERS AND LEVELS ARE IN METERS UNLESS NOTED OTHERWISE. 2. DO NOT SCALE FROM THIS DRAWING. ONLY WRITTEN DIMENSIONS ARE TO BE FOLLOWED. MENTIONED SIZE DRAWING SET IS FULL SIZE. 3. ALL EQUIPMENTS HAVE THEIR UNIQUE NUMBERING i.e ITEM NO. FOR INFORMATION OF EQUIPMENTS PLEASE REFER EQUIPMENT SPECIFICATION SHEET ALONG WITH THE DRAWINGS. 4. KITCHEN EQUIPMENT SPECIFICATION ARE GIVEN UNDER EQUIPMENT SPECIFICATION SHEET. 5. THE MEP REQUIREMENTS FOR THE EQUIPMENTS ARE SHOWN IN SERVICES DRAWINGS WHICH USED UNIQUE SYMBOLS, WHICH ARE DEFINED IN SHEET NO. 1003.					
<b>REFERENCE DESIGN DRAWINGS</b>					
<b>REFERENCE NUMBER</b>	<b>DATE</b>	<b>TITLE</b>			
<b>REFERENCE SHOP DRAWINGS</b>					
<b>REFERENCE NUMBER</b>	<b>DATE</b>	<b>TITLE</b>			
<b>RELATED DOCUMENTS</b>					
<b>REFERENCE NUMBER</b>	<b>DATE</b>	<b>TITLE</b>			
<b>REV</b>	<b>DATE</b>	<b>DESCRIPTION</b>	<b>DRAWN</b>	<b>CHECK</b>	<b>APPROVED</b>
<b>PROJECT TITLE:</b>					
<div style="font-size: 2em; font-weight: bold; margin: 0;">SAMPLE DRAWINGS FOR HOTELS</div>					
<b>FACILITY-CONSULTANT:</b>					
<div style="font-size: 3em; font-weight: bold; margin: 0;">KILOWA.</div> <div style="font-weight: bold; margin: 5px 0;">KITCHEN . LAUNDRY . WASTE</div> <div style="margin: 0;">             VISIT:- <a href="http://www.kilowa.design">www.kilowa.design</a> / EMAIL:- <a href="mailto:info@kilowa.design">info@kilowa.design</a> </div>					
<b>Drawing Title:</b>					
<div style="font-size: 1.5em; font-weight: bold; margin: 0;">SYMBOLS LEGEND</div> <div style="margin: 5px 0;">SMPL -KILOWA-KLW - TD - XXX - 1003</div>					
<b>SHEET ( 2 OF 41)</b>					
<b>Date:</b> 31/10/19	<b>Drawn:</b> JK	<b>Checked:</b> DB	<b>Format:</b> A1	<b>Scale:</b> 1 : 25	
<b>PRO:</b> SMPL	<b>ORG:</b> KILOWA	<b>DI:</b> KLW	<b>TOD:</b> TD		
<b>ZONE:</b> XXX	<b>DWG. NO:</b> 1003			<b>REV:</b> 00	





REVIEW STATUS	<input type="checkbox"/> A	<input type="checkbox"/> B	<input type="checkbox"/> C	<input type="checkbox"/> D
	APPROVED	APPROVED AS NOTED	REVISE & RESUBMIT	REJECTED
DATE REVIEWED				
REVIEWED BY				

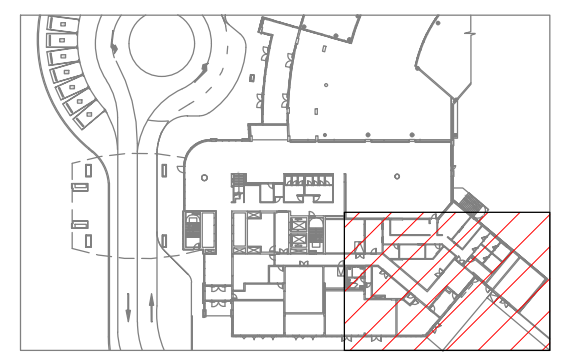

GENERAL NOTES:

1. ALL DIMENSIONS ARE IN MILLIMETERS AND LEVELS ARE IN METERS UNLESS NOTED OTHERWISE.
2. DO NOT SCALE FROM THIS DRAWING. ONLY WRITTEN DIMENSIONS ARE TO BE FOLLOWED.  
MENTIONED SIZE DRAWING SET IS FULL SIZE.
3. ALL EQUIPMENTS HAVE THEIR UNIQUE NUMBERING & ITEM NO. FOR INFORMATION OF EQUIPMENTS  
PLEASE REFER EQUIPMENT SPECIFICATION SHEET ALONG WITH THE DRAWINGS.
4. KITCHEN EQUIPMENT SPECIFICATION ARE GIVEN UNDER EQUIPMENT SPECIFICATION SHEET.
5. THE MEP REQUIREMENTS FOR THE EQUIPMENTS ARE SHOWN IN SERVICES DRAWINGS WHICH USED UNIQUE  
SYMBOLS, WHICH ARE DEFINED IN SHEET NO. 1003.

REFERENCE DESIGN DRAWINGS		
REFERENCE NUMBER	DATE	TITLE

[illegible]

RELATED DOCUMENTS	
REFERENCE NUMBER	TITLE

REV	DATE	DESCRIPTION	DRAWN	CHECK	APPROVED

PROJECT TITLE:

## SAMPLE DRAWINGS FOR HOTELS

FACILITY-CONSULTANT:

KITCHEN . LAUNDRY . WASTE

VISIT:- [www.kilowa.design](http://www.kilowa.design) / EMAIL:- [info@kilowa.design](mailto:info@kilowa.design)

Drawing Title:


GROUND FLOOR PLAN ELE P1

SMPL -KILOWA-KLW -DD -G00 -1103

SHEET ( 9 OF 41 )

Date: 31/10/19	Drawn: JK	Checked: DB	Format: A1	Scale: 1:50
PRO: SMPL	ORG: KILOWA	DI: KLW	TOD: DD	
ZONE: G00	DWG. NO.: 1103			REV: 00



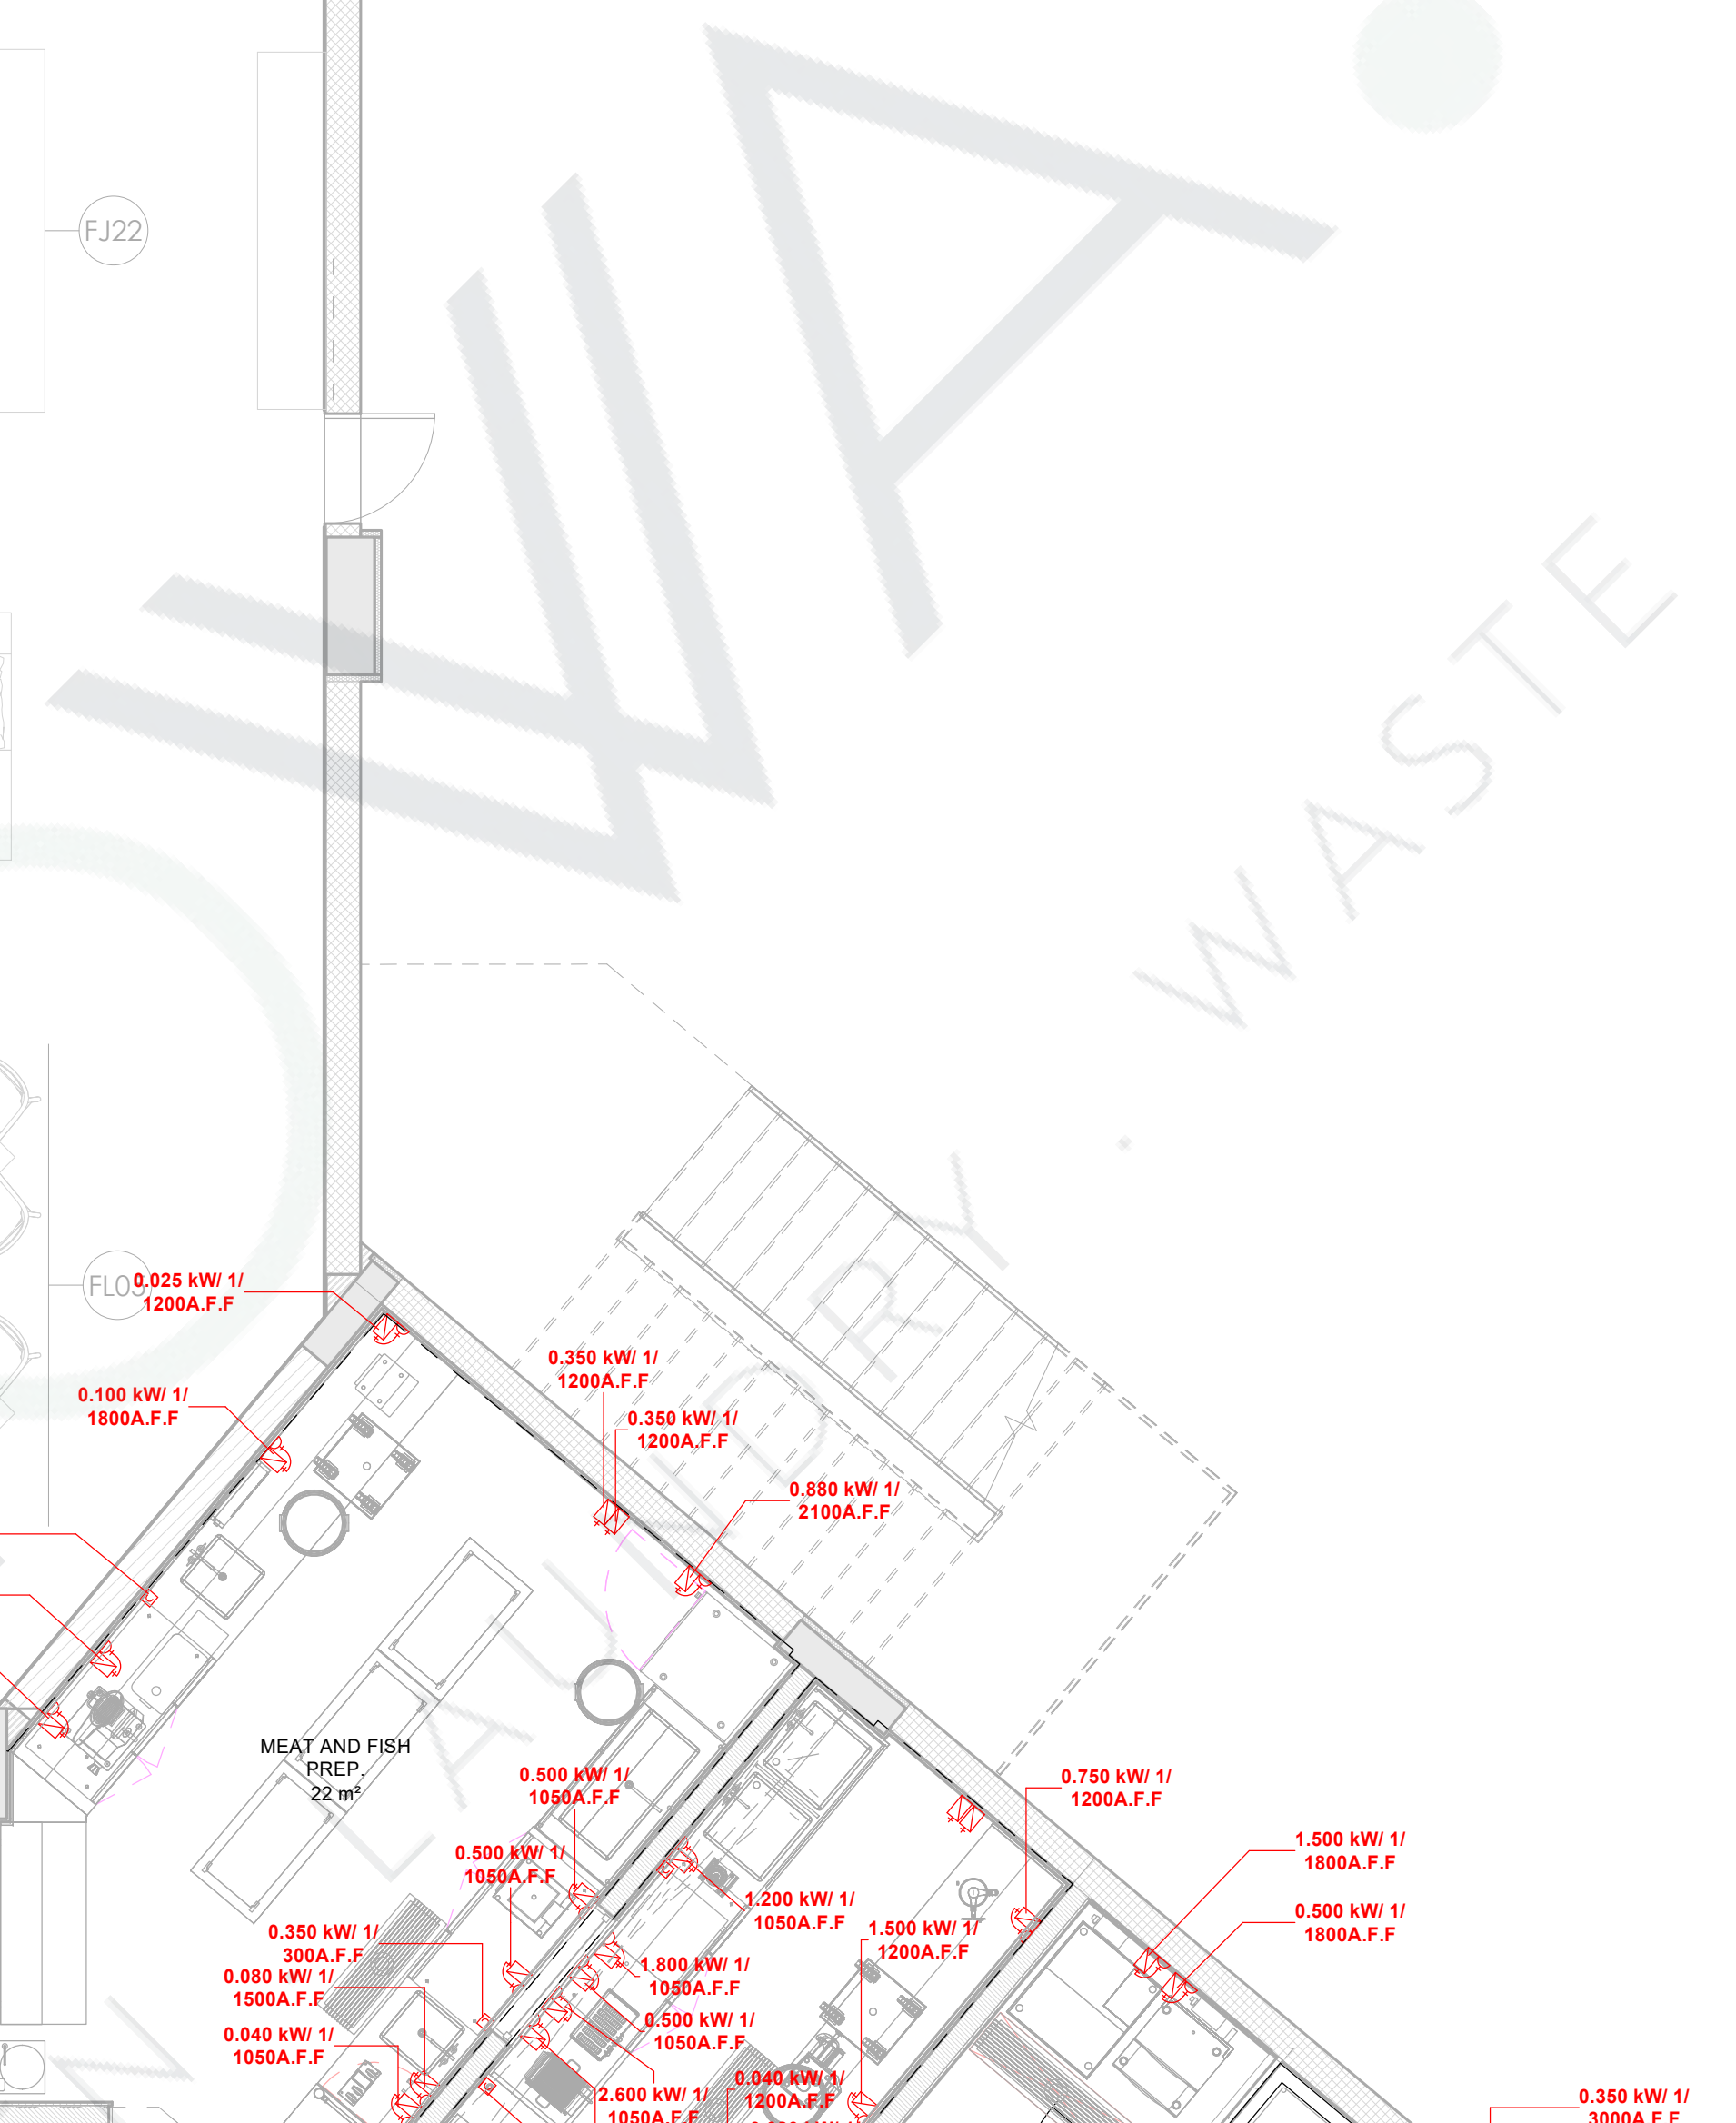

- | REFERENCE DESIGN DRAWINGS |      |       |
|---------------------------|------|-------|
| REFERENCE NUMBER          | DATE | TITLE |
|                           |      |       |
|                           |      |       |
|                           |      |       |
|                           |      |       |
| REFERENCE SHOP DRAWINGS   |      |       |
| REFERENCE NUMBER          | DATE | TITLE |
|                           |      |       |
|                           |      |       |
|                           |      |       |
|                           |      |       |
| RELATED DOCUMENTS         |      |       |
| REFERENCE NUMBER          | DATE | TITLE |
|                           |      |       |
|                           |      |       |
|                           |      |       |
|                           |      |       |

PROJECT TITLE:

SAMPLE DRAWINGS FOR  
HOTELS

FACILITY-CONSULTANT:

**KILOWA.**

KITCHEN . LAUNDRY . WASTE

VISIT:- [www.kilowa.design](http://www.kilowa.design) / EMAIL:- [info@kilowa.design](mailto:info@kilowa.design)

Drawing Title:


GROUND FLOOR PLAN ELE P2

SMPL - KILOWA-KLW - DD - G00 - 1104

SHEET ( 10 OF 41 )

Date: 31/10/19	Drawn: JK	Checked: DB	Format: A1	Scale: 1:50
PRO: SMPL	ORG: KILOWA	DI: KLW	TOD: DD	
ZONE: G00	DWG. NO.: 1104			REV: 00



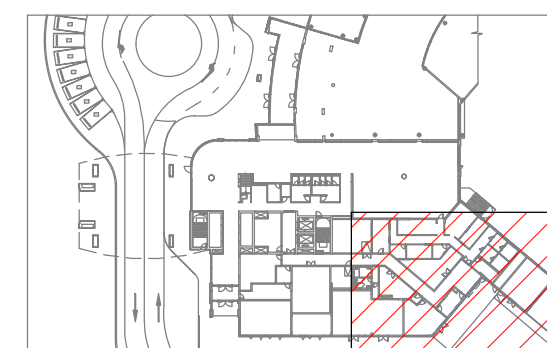

GENERAL NOTES:

1. ALL DIMENSIONS ARE IN MILLIMETERS AND LEVELS ARE IN METERS UNLESS NOTED OTHERWISE.
2. DO NOT SCALE FROM THIS DRAWING. ONLY WRITTEN DIMENSIONS ARE TO BE FOLLOWED. MENTIONED SIZE DRAWING SET IS FULL SIZE.
3. ALL EQUIPMENTS HAVE THEIR UNIQUE NUMBERING & ITEM NO. FOR INFORMATION OF EQUIPMENTS PLEASE REFER EQUIPMENT SPECIFICATION SHEET ALONG WITH THE DRAWINGS.
4. KITCHEN EQUIPMENT SPECIFICATION ARE GIVEN UNDER EQUIPMENT SPECIFICATION SHEET.
5. THE MEP REQUIREMENTS FOR THE EQUIPMENTS ARE SHOWN IN SERVICES DRAWINGS WHICH USED UNIQUE SYMBOLS, WHICH ARE DEFINED IN SHEET NO. 1003.

REFERENCE DESIGN DRAWINGS		
REFERENCE NUMBER	DATE	TITLE
REFERENCE SHOP DRAWINGS		
REFERENCE NUMBER	DATE	TITLE
RELATED DOCUMENTS		
REFERENCE NUMBER	DATE	TITLE

1	Date 1	Revision 1			
REV	DATE	DESCRIPTION	DRAWN	CHECK	APPROVED

PROJECT TITLE:
----------------

## SAMPLE DRAWINGS FOR HOTELS

FACILITY-CONSULTANT:

KITCHEN . LAUNDRY . WASTE

VISIT:- [www.kilowa.design](http://www.kilowa.design) / EMAIL:- [info@kilowa.design](mailto:info@kilowa.design)

Drawing Title:


## GROUND FLOOR MASONRY

SMPL -KILOWA-KLW -DD -G00 -1105

SHEET ( 17 OF 41 )

Date: 31/10/19	Drawn: JK	Checked: DB	Format: A1	Scale: 1:50
PRO: SMPL	ORG: KILOWA	DI: KLW	TOD: DD	
ZONE: G00	DWG. NO: 1105	REV: 00		



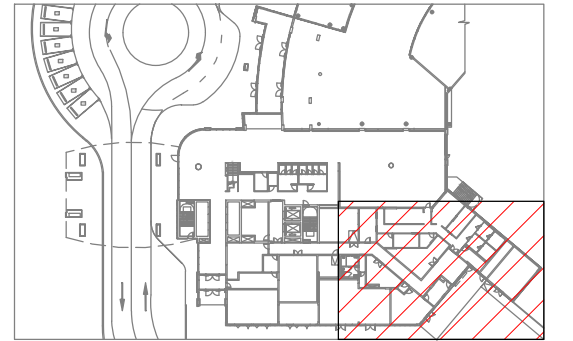

GENERAL NOTES:

1. ALL DIMENSIONS ARE IN MILLIMETERS AND LEVELS ARE IN METERS UNLESS NOTED OTHERWISE.
2. DO NOT SCALE FROM THIS DRAWING. ONLY WRITTEN DIMENSIONS ARE TO BE FOLLOWED. MENTIONED SIZE DRAWING SET IS FULL SIZE.
3. ALL EQUIPMENTS HAVE THEIR UNIQUE NUMBERING i.e ITEM NO. FOR INFORMATION OF EQUIPMENTS PLEASE REFER EQUIPMENT SPECIFICATION SHEET ALONG WITH THE DRAWINGS.
4. KITCHEN EQUIPMENT SPECIFICATION ARE GIVEN UNDER EQUIPMENT SPECIFICATION SHEET.
5. THE MEP REQUIREMENTS FOR THE EQUIPMENTS ARE SHOWN IN SERVICES DRAWINGS WHICH USE UNIQUE SYMBOLS, WHICH ARE DEFINED IN SHEET NO. 1003.

[illegible]

REV	DATE	DESCRIPTION	DRAWN	CHECK	APPROVED
-----	------	-------------	-------	-------	----------

## SAMPLE DRAWINGS FOR HOTELS



VISIT:- [www.kilowa.design](http://www.kilowa.design) / EMAIL:- [info@kilowa.design](mailto:info@kilowa.design)

SMPL -KILOWA-KLW -DD -G00 -1106

SHEET ( 12 OF 41 )


Date: 31/10/19	Drawn: JK	Checked: DB	Format: A1	Scale: 1:50
PRO: SMPL	ORG: KILOWA	DI: KLW	TOD: DD	
ZONE: G00	DWG. NO: 1106	REV: 00		



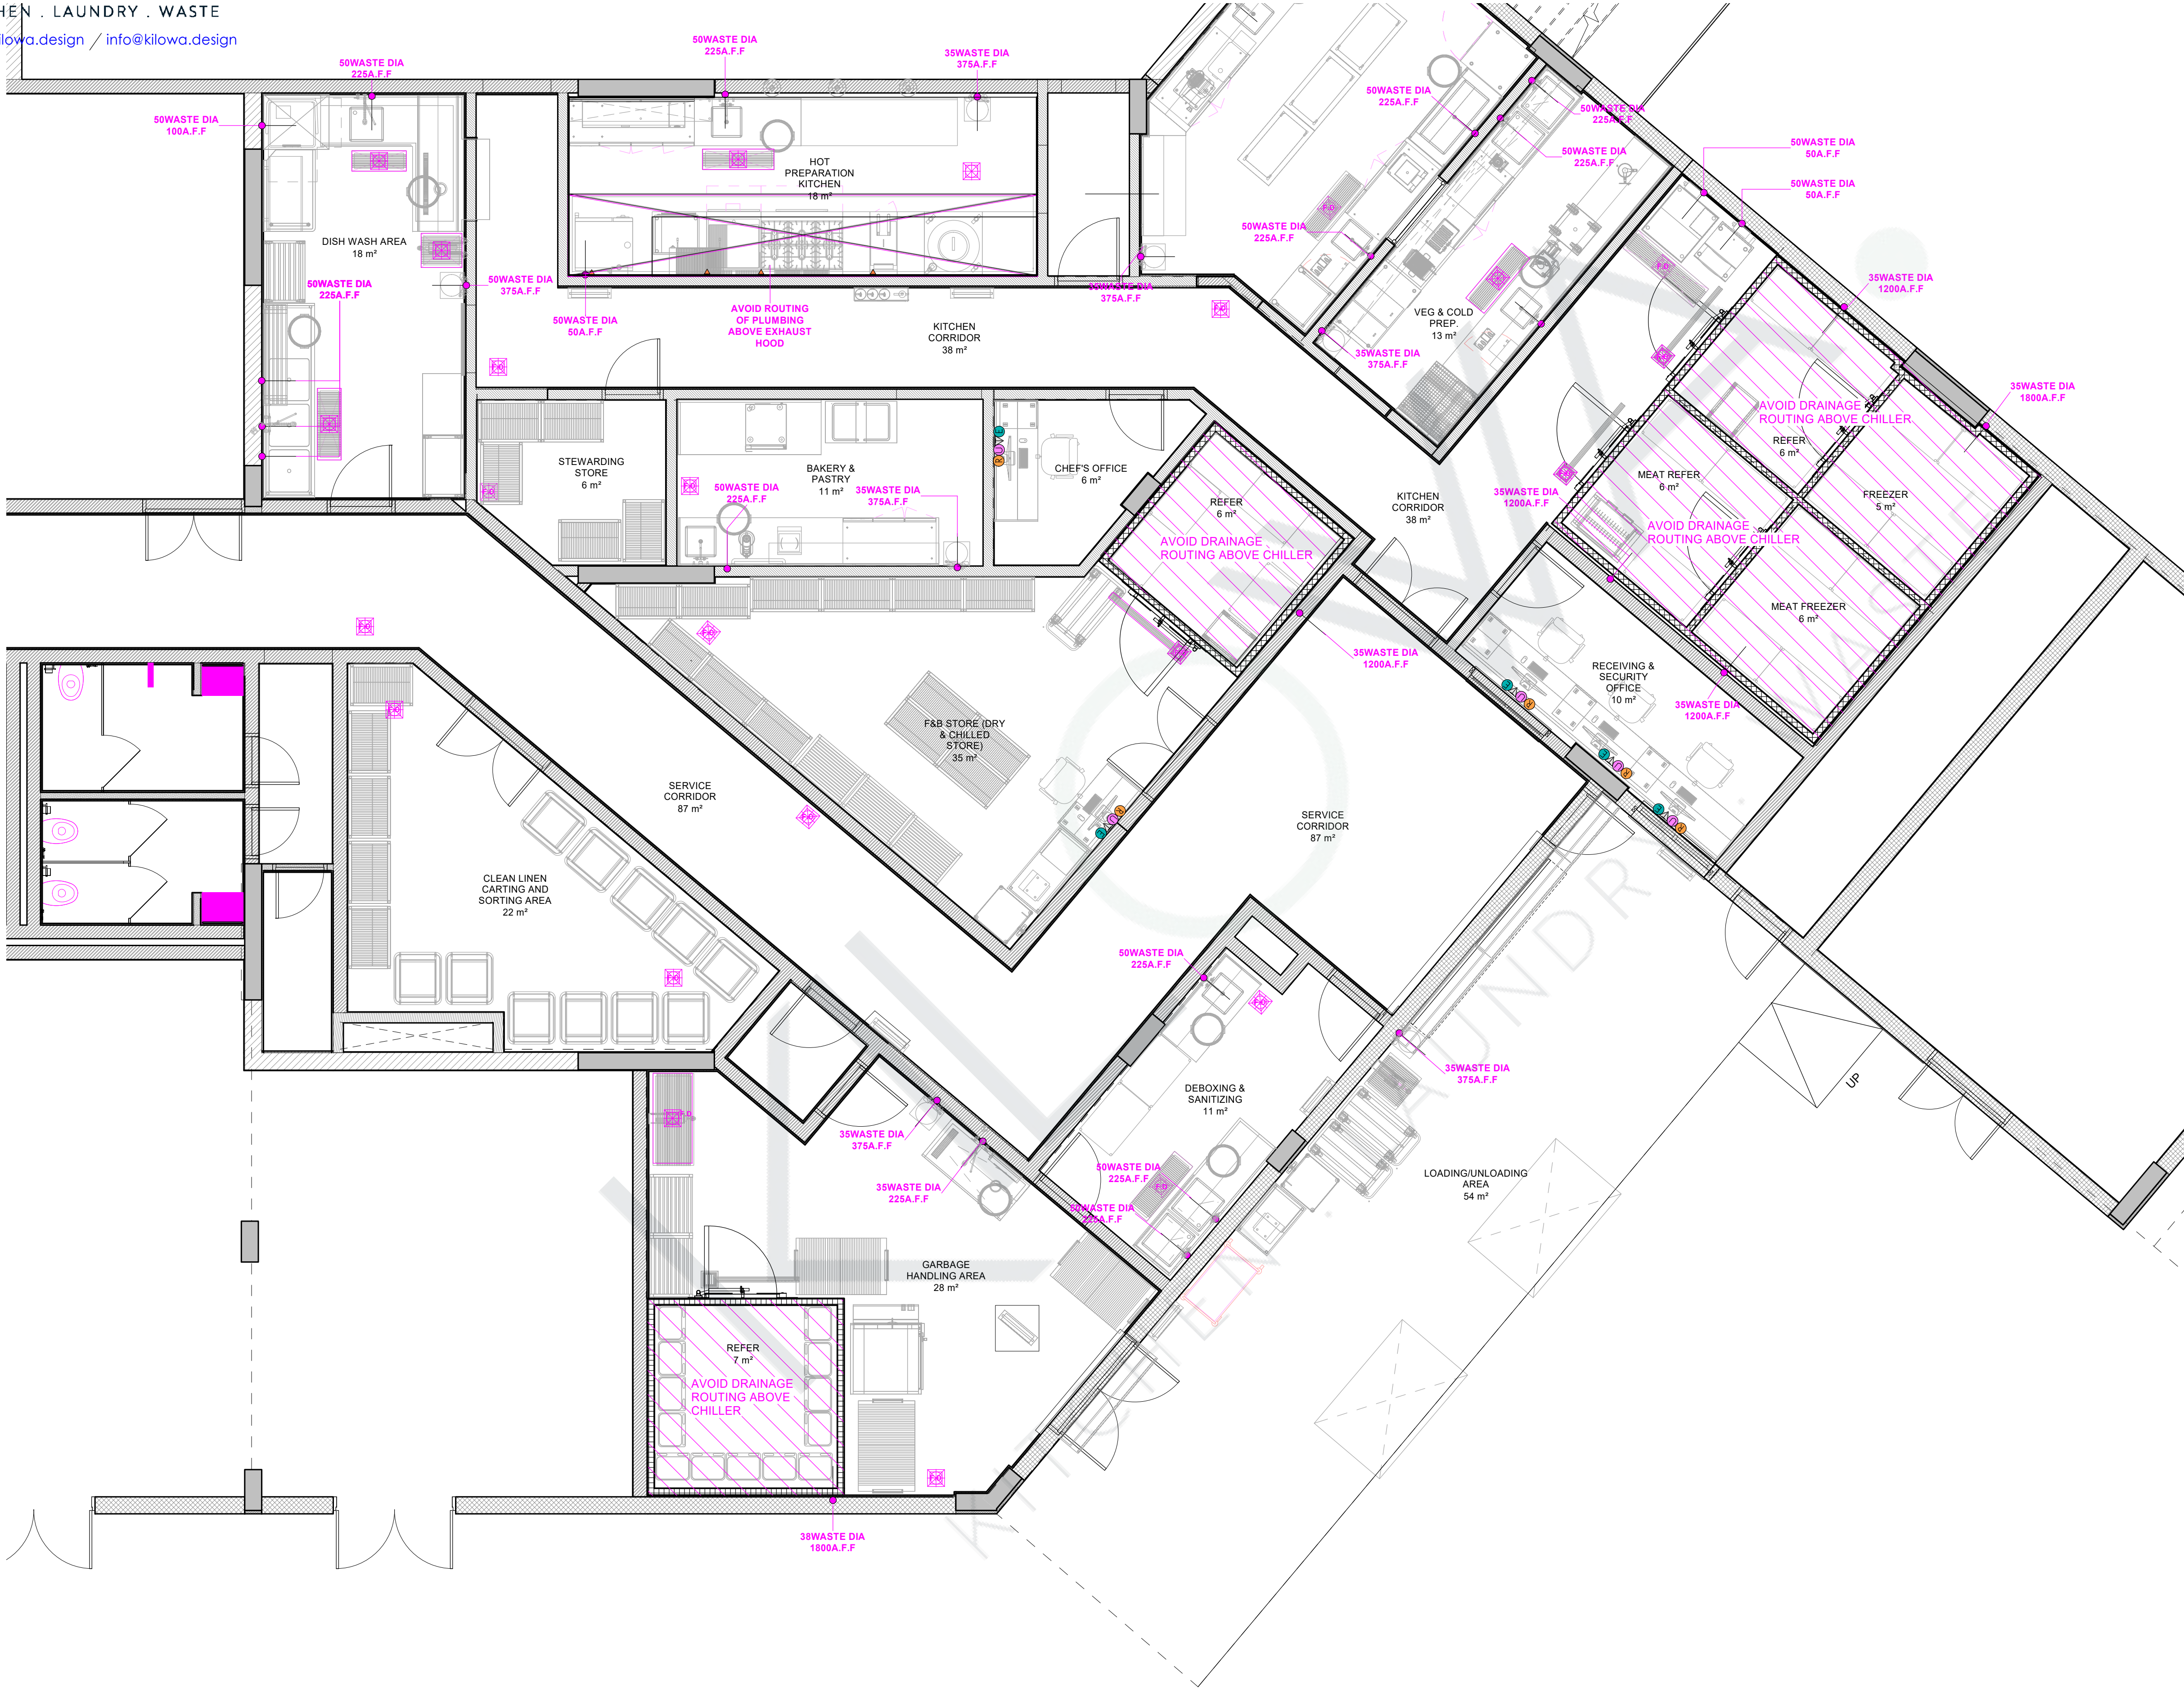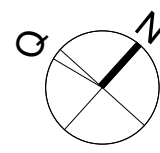

REVIEW STATUS	A	B	C	D
APPROVED	<input type="checkbox"/>	<input type="checkbox"/>	<input type="checkbox"/>	<input type="checkbox"/>
APPROVED AS NOTED	<input type="checkbox"/>	<input type="checkbox"/>	<input type="checkbox"/>	<input type="checkbox"/>
REVISE & RESUBMIT	<input type="checkbox"/>	<input type="checkbox"/>	<input type="checkbox"/>	<input type="checkbox"/>
REJECTED	<input type="checkbox"/>	<input type="checkbox"/>	<input type="checkbox"/>	<input type="checkbox"/>

KEY PLAN:

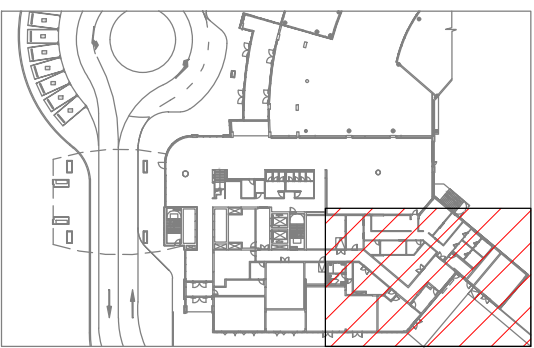

GENERAL NOTES:

- ALL DIMENSIONS ARE IN MILLIMETERS AND LEVELS ARE IN METERS UNLESS NOTED OTHERWISE.
- DO NOT SCALE FROM THIS DRAWING. ONLY WRITTEN DIMENSIONS ARE TO BE FOLLOWED. MENTIONED SIZE DRAWING SET IS FULL SIZE.
- ALL EQUIPMENTS HAVE THEIR UNIQUE NUMBERING i.e. ITEM NO. FOR INFORMATION OF EQUIPMENTS PLEASE REFER EQUIPMENT SPECIFICATION SHEET ALONG WITH THE DRAWINGS.
- KITCHEN EQUIPMENT SPECIFICATION ARE GIVEN UNDER EQUIPMENT SPECIFICATION SHEET.
- THE MEP REQUIREMENTS FOR THE EQUIPMENTS ARE SHOWN IN SERVICES DRAWINGS WHICH USED UNIQUE SYMBOLS, WHICH ARE DEFINED IN SHEET NO. 1003.

REFERENCE DESIGN DRAWINGS		
REFERENCE NUMBER	DATE	TITLE
REFERENCE SHOP DRAWINGS		
REFERENCE NUMBER	DATE	TITLE
RELATED DOCUMENTS		
REFERENCE NUMBER	DATE	TITLE

REV	DATE	DESCRIPTION	DRAWN	CHECK	APPROVED

PROJECT TITLE:  
SAMPLE DRAWINGS FOR HOTELS


FACILITY-CONSULTANT:  
**KILOWA.**  
KITCHEN . LAUNDRY . WASTE  
VISIT:- [www.kilowa.design](http://www.kilowa.design) / EMAIL:- [info@kilowa.design](mailto:info@kilowa.design)

Drawing Title:  
GROUND FLOOR DRAIN P1  
SMPL -KILOWA-KLW - DD - G00 - 1107

SHEET ( 13 OF 41 )



Date: 31/10/19	Drawn: JK	Checked: DB	Format: A1	Scale: 1 : 50
PRO: SMPL	ORG: KILOWA	DI: KLW	TOD: DD	
ZONE: G00	DWG. NO: 1107	REV: 00		



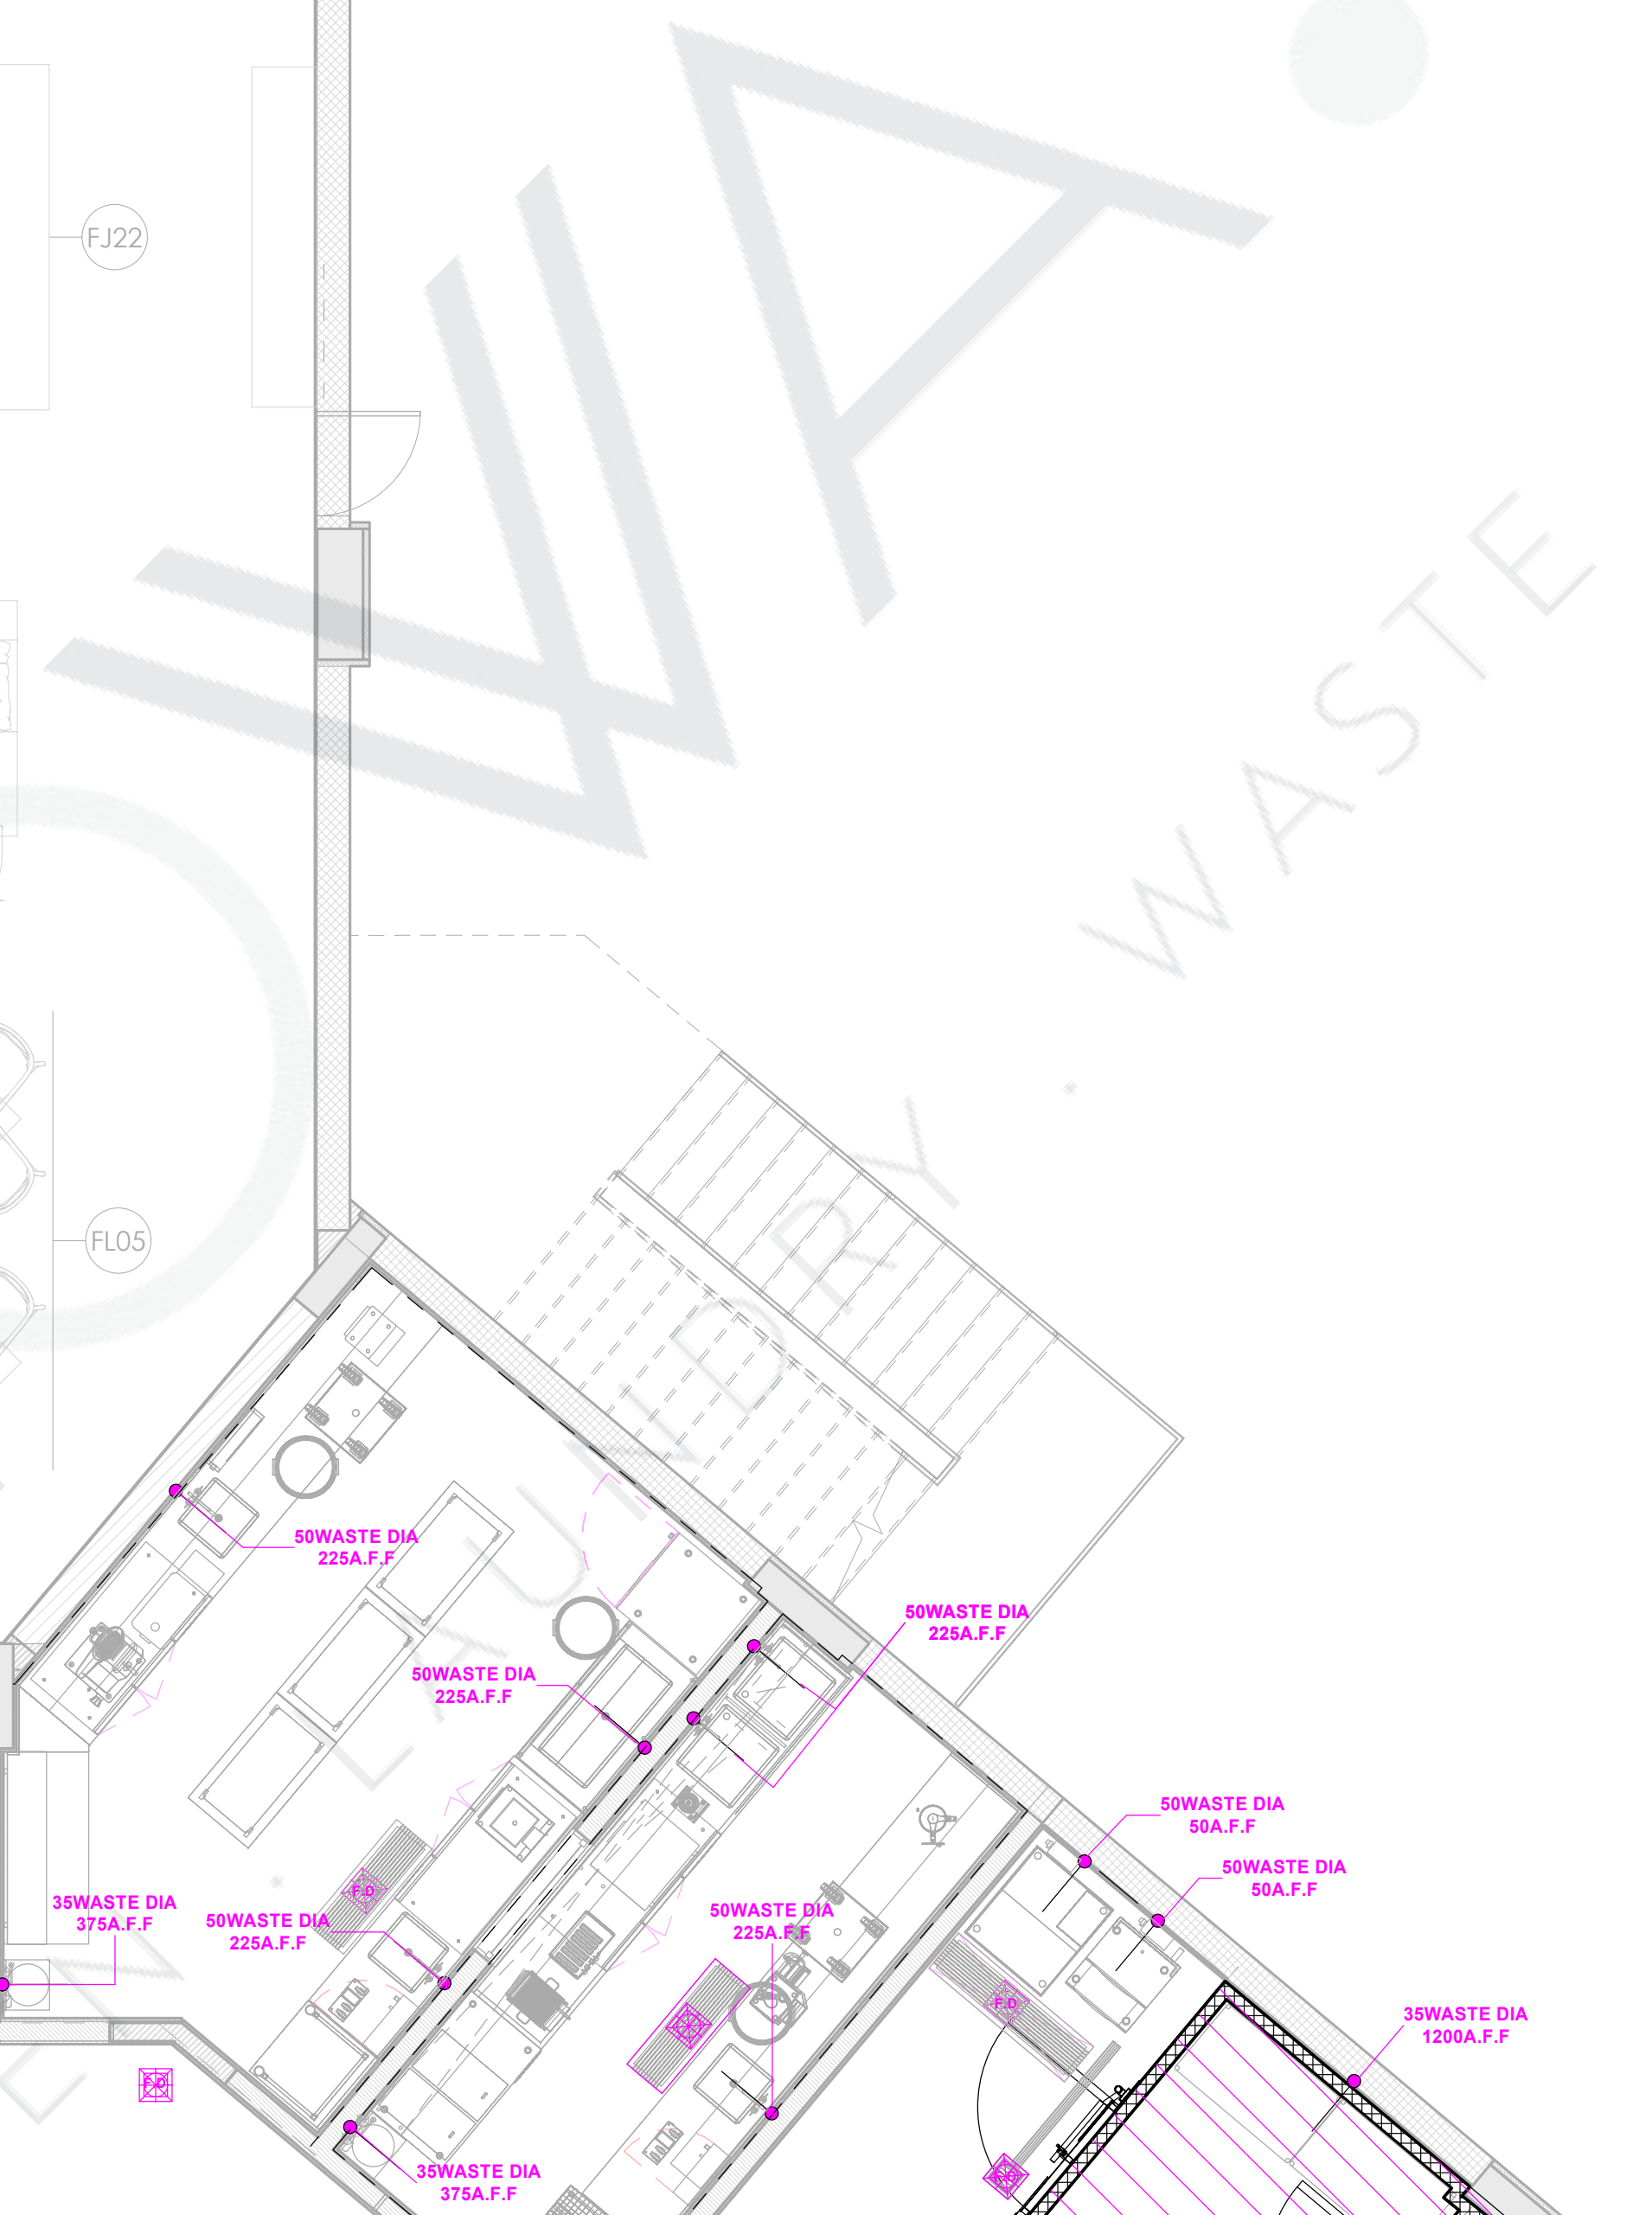


Date: 31/10/19	Drawn: JK	Checked: DB	Format: A1	Scale: 1:50
PRO: SMPL	ORG: KILOWA	DI: KLW	TOD: DD	
ZONE: G00	DWG. NO.: 1108			REV: 00



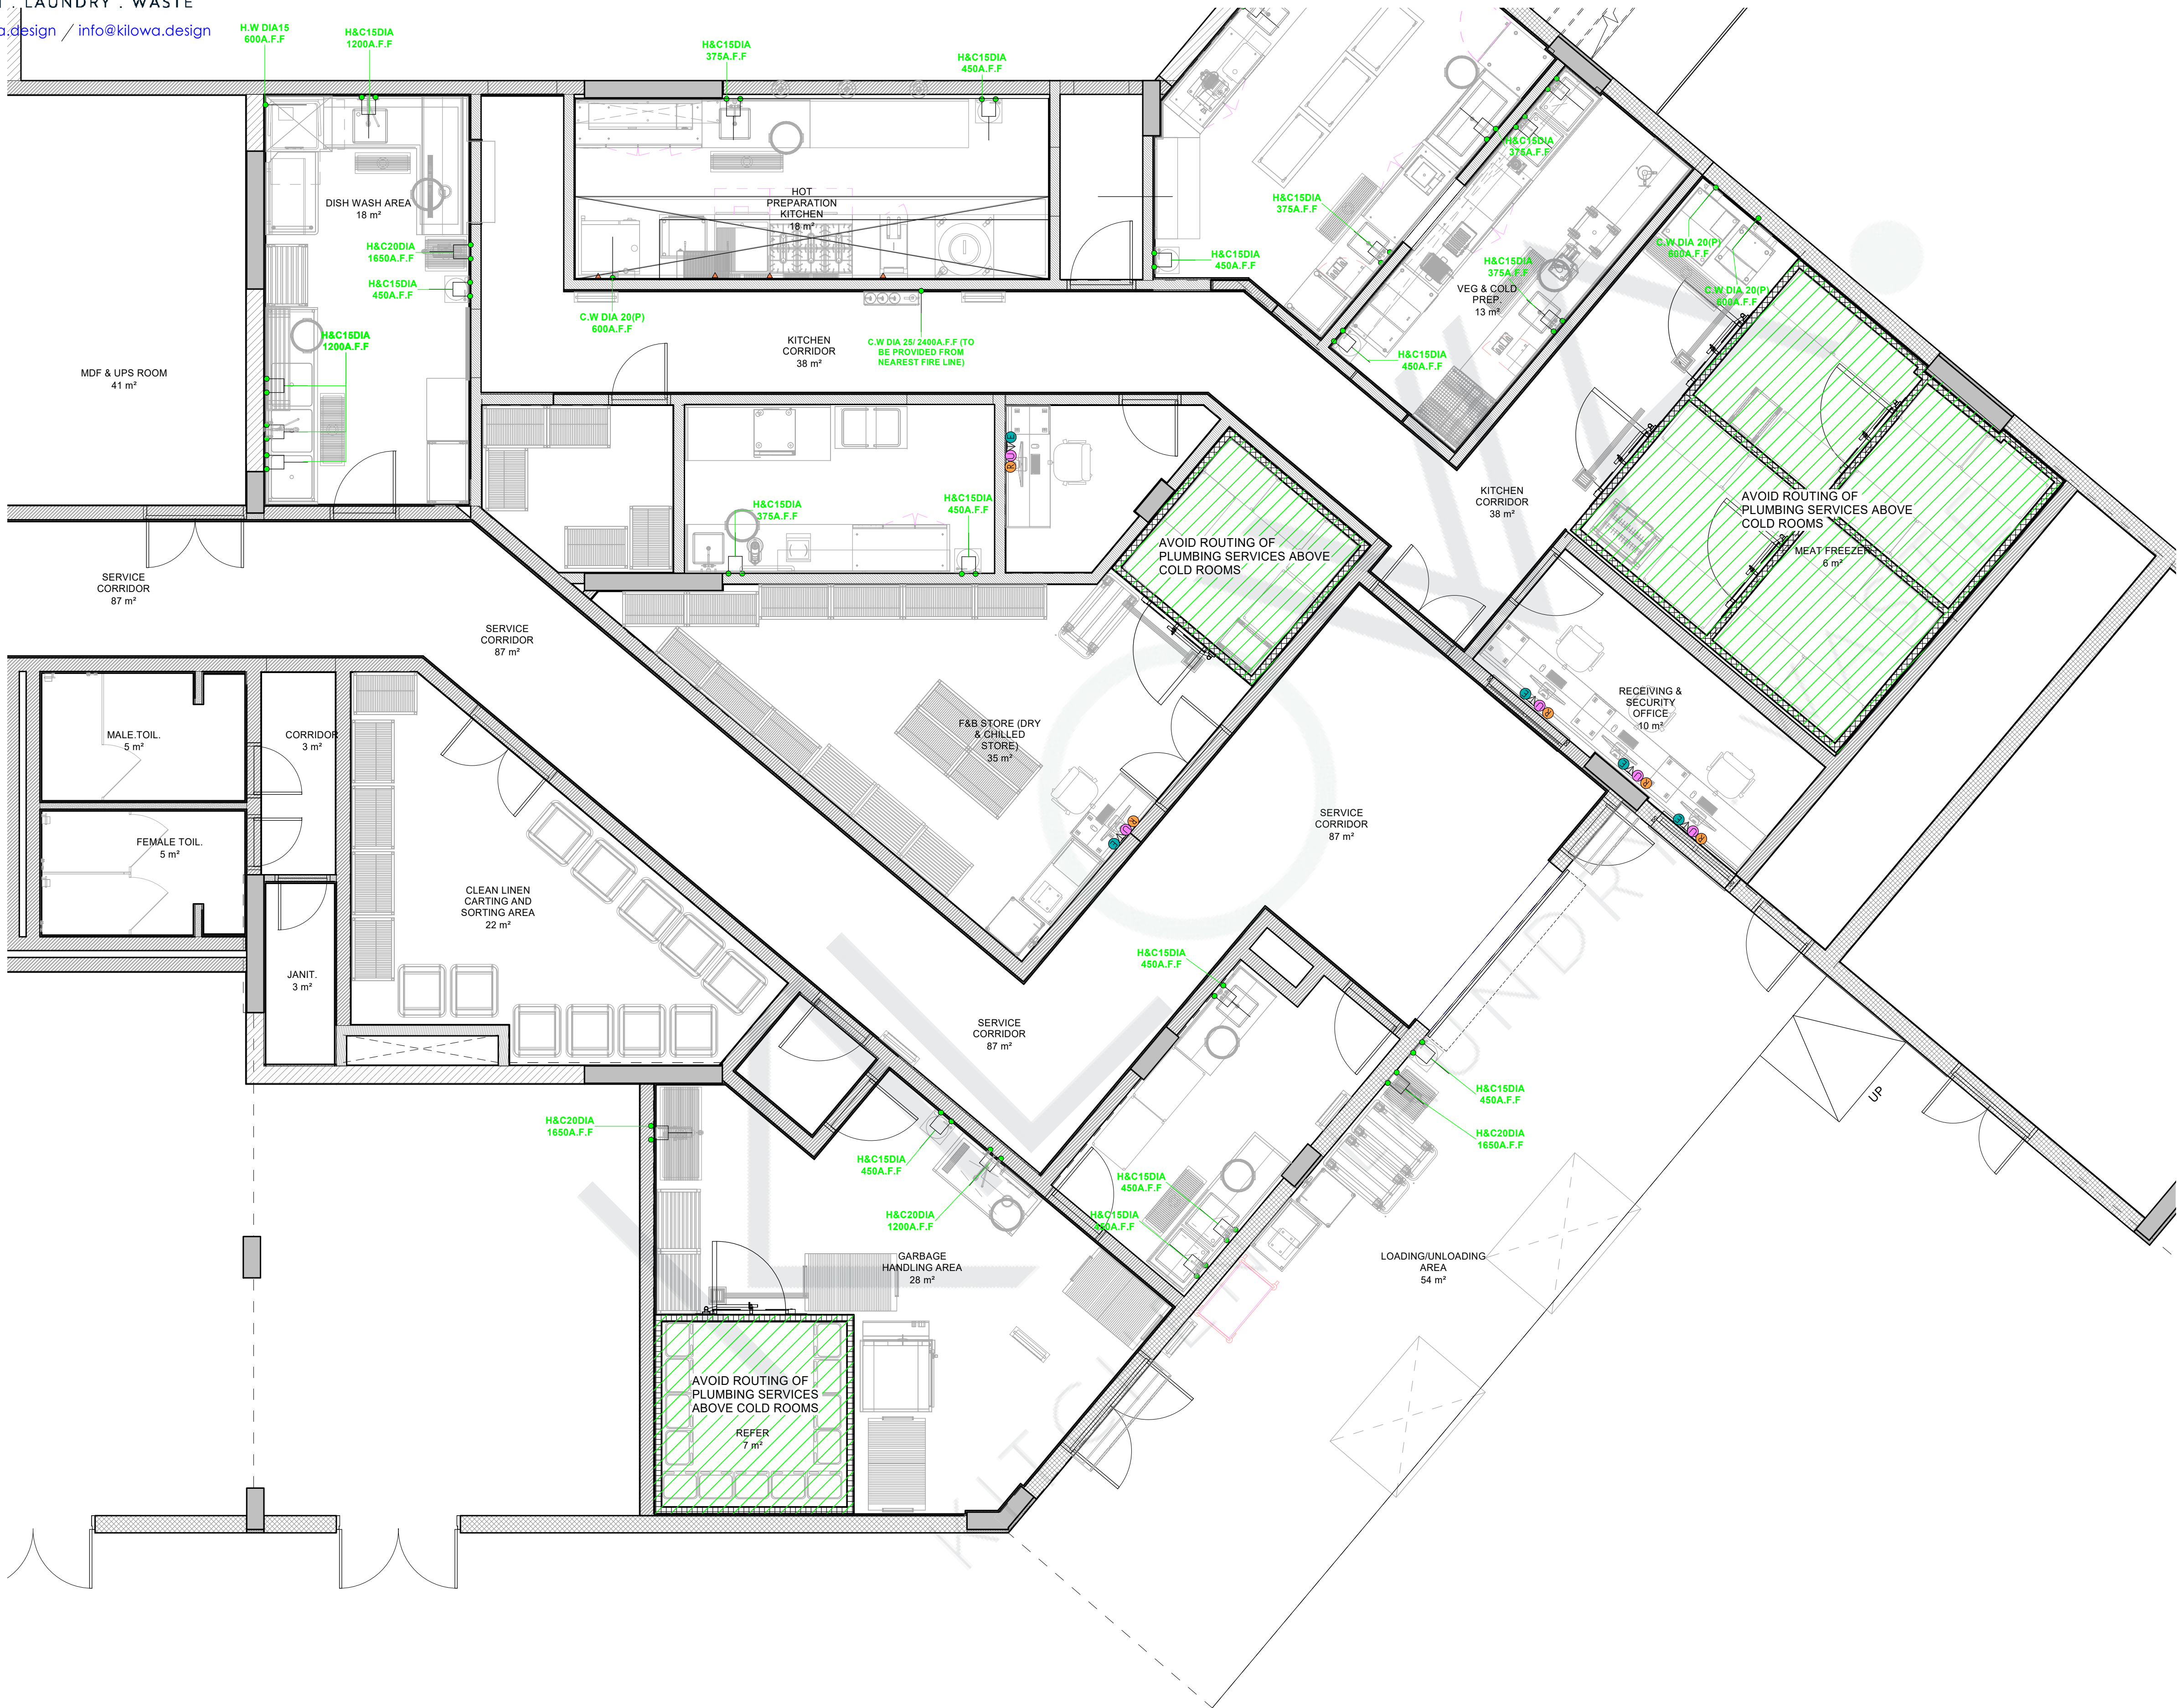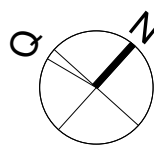

REVIEW STATUS	<input type="checkbox"/> A	<input type="checkbox"/> B	<input type="checkbox"/> C	<input type="checkbox"/> D
APPROVED				
APPROVED AS NOTED				
REVISE & RESUBMIT				
REJECTED				

KEY PLAN:

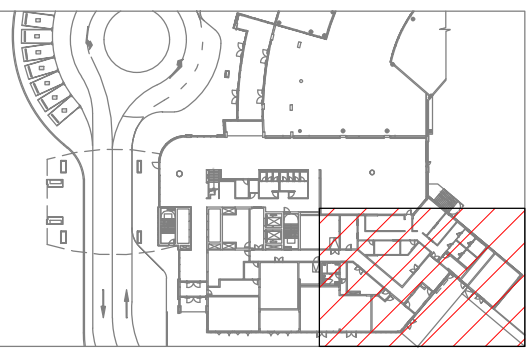

- GENERAL NOTES:
- ALL DIMENSIONS ARE IN MILLIMETERS AND LEVELS ARE IN METERS UNLESS NOTED OTHERWISE.
  - DO NOT SCALE FROM THIS DRAWING. ONLY WRITTEN DIMENSIONS ARE TO BE FOLLOWED. MENTIONED SIZE DRAWING SET IS FULL SIZE.
  - ALL EQUIPMENTS HAVE THEIR UNIQUE NUMBERING i.e. ITEM NO. FOR INFORMATION OF EQUIPMENTS PLEASE REFER EQUIPMENT SPECIFICATION SHEET ALONG WITH THE DRAWINGS.
  - KITCHEN EQUIPMENT SPECIFICATION ARE GIVEN UNDER EQUIPMENT SPECIFICATION SHEET.
  - THE MEP REQUIREMENTS FOR THE EQUIPMENTS ARE SHOWN IN SERVICES DRAWINGS WHICH USED UNIQUE SYMBOLS, WHICH ARE DEFINED IN SHEET NO. 1003.

REFERENCE DESIGN DRAWINGS		
REFERENCE NUMBER	DATE	TITLE
REFERENCE SHOP DRAWINGS		
REFERENCE NUMBER	DATE	TITLE
RELATED DOCUMENTS		
REFERENCE NUMBER	DATE	TITLE

REV	DATE	DESCRIPTION	DRAWN	CHECK	APPROVED

PROJECT TITLE:

SAMPLE DRAWINGS FOR HOTELS

FACILITY-CONSULTANT:

KILOWA.

KITCHEN . LAUNDRY . WASTE

VISIT:- [www.kilowa.design](http://www.kilowa.design) / EMAIL:- [info@kilowa.design](mailto:info@kilowa.design)

Drawing Title:

GROUND FLOOR WATER P1

SMPL -KILOWA-KLW -DD -G00 -1109

SHEET ( 15 OF 41 )

Date: 31/10/19	Drawn: JK	Checked: DB	Format: A1	Scale: 1 : 50
PRO: SMPL	ORG: KILOWA	DI: KLW	TOD: DD	
ZONE: G00	DWG. NO: 1109	REV: 00		





1. ALL DIMENSIONS ARE IN MILLIMETERS AND LEVELS ARE IN METERS UNLESS NOTED OTHERWISE.
2. DO NOT SCALE FROM THIS DRAWING. ONLY WRITTEN DIMENSIONS ARE TO BE FOLLOWED. MENTIONED SIZE DRAWING SET IS FULL SIZE.
3. ALL EQUIPMENTS HAVE THEIR UNIQUE NUMBERING (a ITEM NO. FOR INFORMATION OF EQUIPMENTS PLEASE REFER EQUIPMENT SPECIFICATION SHEET ALONG WITH THE DRAWINGS.
4. KITCHEN EQUIPMENT SPECIFICATION ARE GIVEN UNDER EQUIPMENT SPECIFICATION SHEET.
5. THE MEP REQUIREMENTS FOR THE EQUIPMENTS ARE SHOWN IN SERVICES DRAWINGS WHICH USED UNIQUE SYMBOLS, WHICH ARE DEFINED IN SHEET NO. 1003.

REV	DATE	DESCRIPTION	DRAWN	CHECK	APPROVED
-----	------	-------------	-------	-------	----------

## SAMPLE DRAWINGS FOR HOTELS


VISIT:- [www.kilowa.design](http://www.kilowa.design) / EMAIL:- [info@kilowa.design](mailto:info@kilowa.design)

SMPL -KILOWA-KLW -DD -G00 -1110


SHEET ( 16 OF 41 )

Date: 31/10/19	Drawn: JK	Checked: DB	Format: A1	Scale: 1:50
PRO: SMPL	ORG: KILOWA	DI: KLW	TOD: DD	
ZONE: G00	DWG. NO: 1110			REV: 00



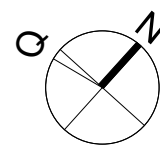


APPROVAL

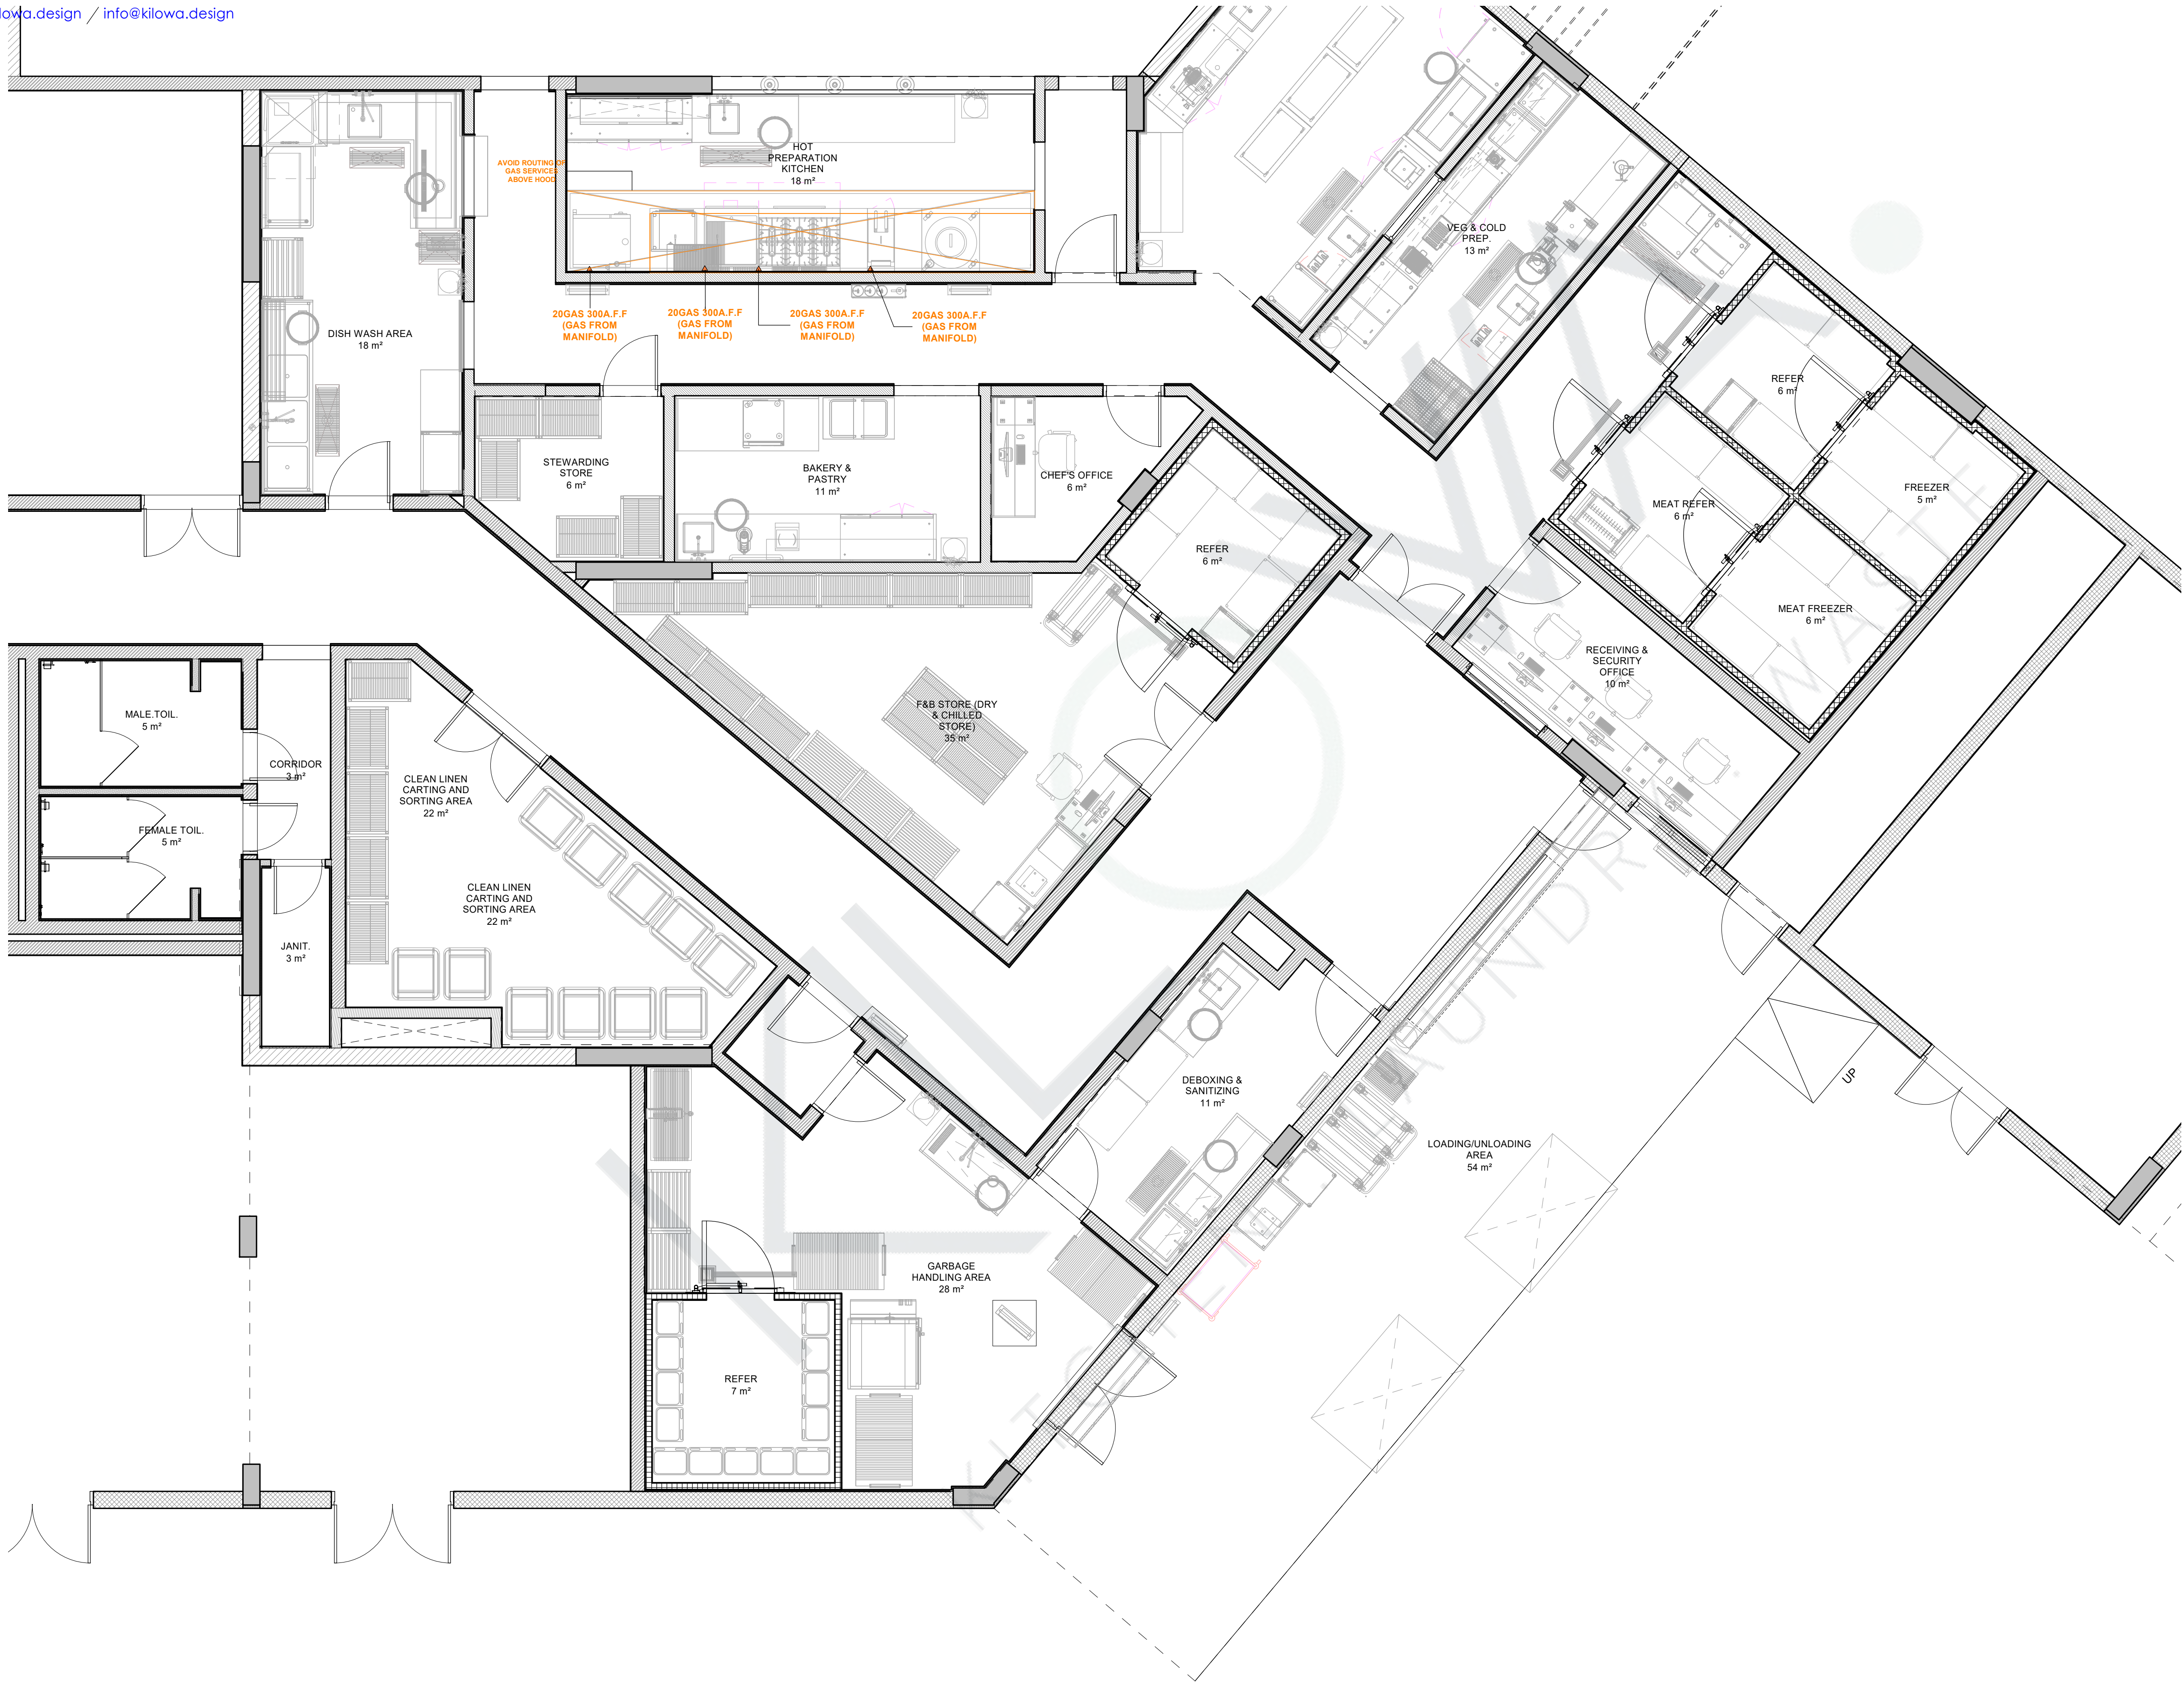

REVIEW STATUS	<input type="checkbox"/> A	<input type="checkbox"/> B	<input type="checkbox"/> C	<input type="checkbox"/> D
	APPROVED	APPROVED AS NOTED	REVISE & RESUBMIT	REJECTED
DATE REVIEWED				
REVIEWED BY				

KEY PLAN:

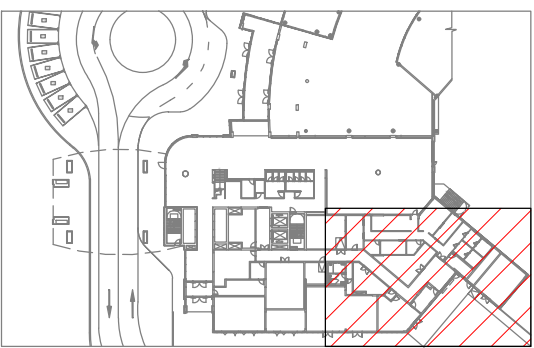

GENERAL NOTES:

- ALL DIMENSIONS ARE IN MILLIMETERS AND LEVELS ARE IN METERS UNLESS NOTED OTHERWISE.
- DO NOT SCALE FROM THIS DRAWING. ONLY WRITTEN DIMENSIONS ARE TO BE FOLLOWED. MENTIONED SIZE DRAWING SET IS FULL SIZE.
- ALL EQUIPMENTS HAVE THEIR UNIQUE NUMBERING i.e ITEM NO. FOR INFORMATION OF EQUIPMENTS PLEASE REFER EQUIPMENT SPECIFICATION SHEET ALONG WITH THE DRAWINGS.
- KITCHEN EQUIPMENT SPECIFICATION ARE GIVEN UNDER EQUIPMENT SPECIFICATION SHEET.
- THE MEP REQUIREMENTS FOR THE EQUIPMENTS ARE SHOWN IN SERVICES DRAWINGS WHICH USED UNIQUE SYMBOLS, WHICH ARE DEFINED IN SHEET NO. 1003.

REFERENCE DESIGN DRAWINGS		
REFERENCE NUMBER	DATE	TITLE
REFERENCE SHOP DRAWINGS		
REFERENCE NUMBER	DATE	TITLE
RELATED DOCUMENTS		
REFERENCE NUMBER	DATE	TITLE

REV	DATE	DESCRIPTION	DRAWN	CHECK	APPROVED

PROJECT TITLE:

SAMPLE DRAWINGS FOR HOTELS

FACILITY-CONSULTANT:

KILOWA.

KITCHEN . LAUNDRY . WASTE

VISIT:- [www.kilowa.design](http://www.kilowa.design) / EMAIL:- [info@kilowa.design](mailto:info@kilowa.design)

Drawing Title:


GROUND FLOOR PLAN GAS

SMPL -KILOWA-KLW - DD - G00 - 1111

SHEET ( 11 OF 41)

Date: 31/10/19	Drawn: JK	Checked: DB	Format: A1	Scale: 1 : 50
PRO: SMPL	ORG: KILOWA	DI: KLW	TOD: DD	
ZONE: G00	DWG. NO: 1111	REV: 00		




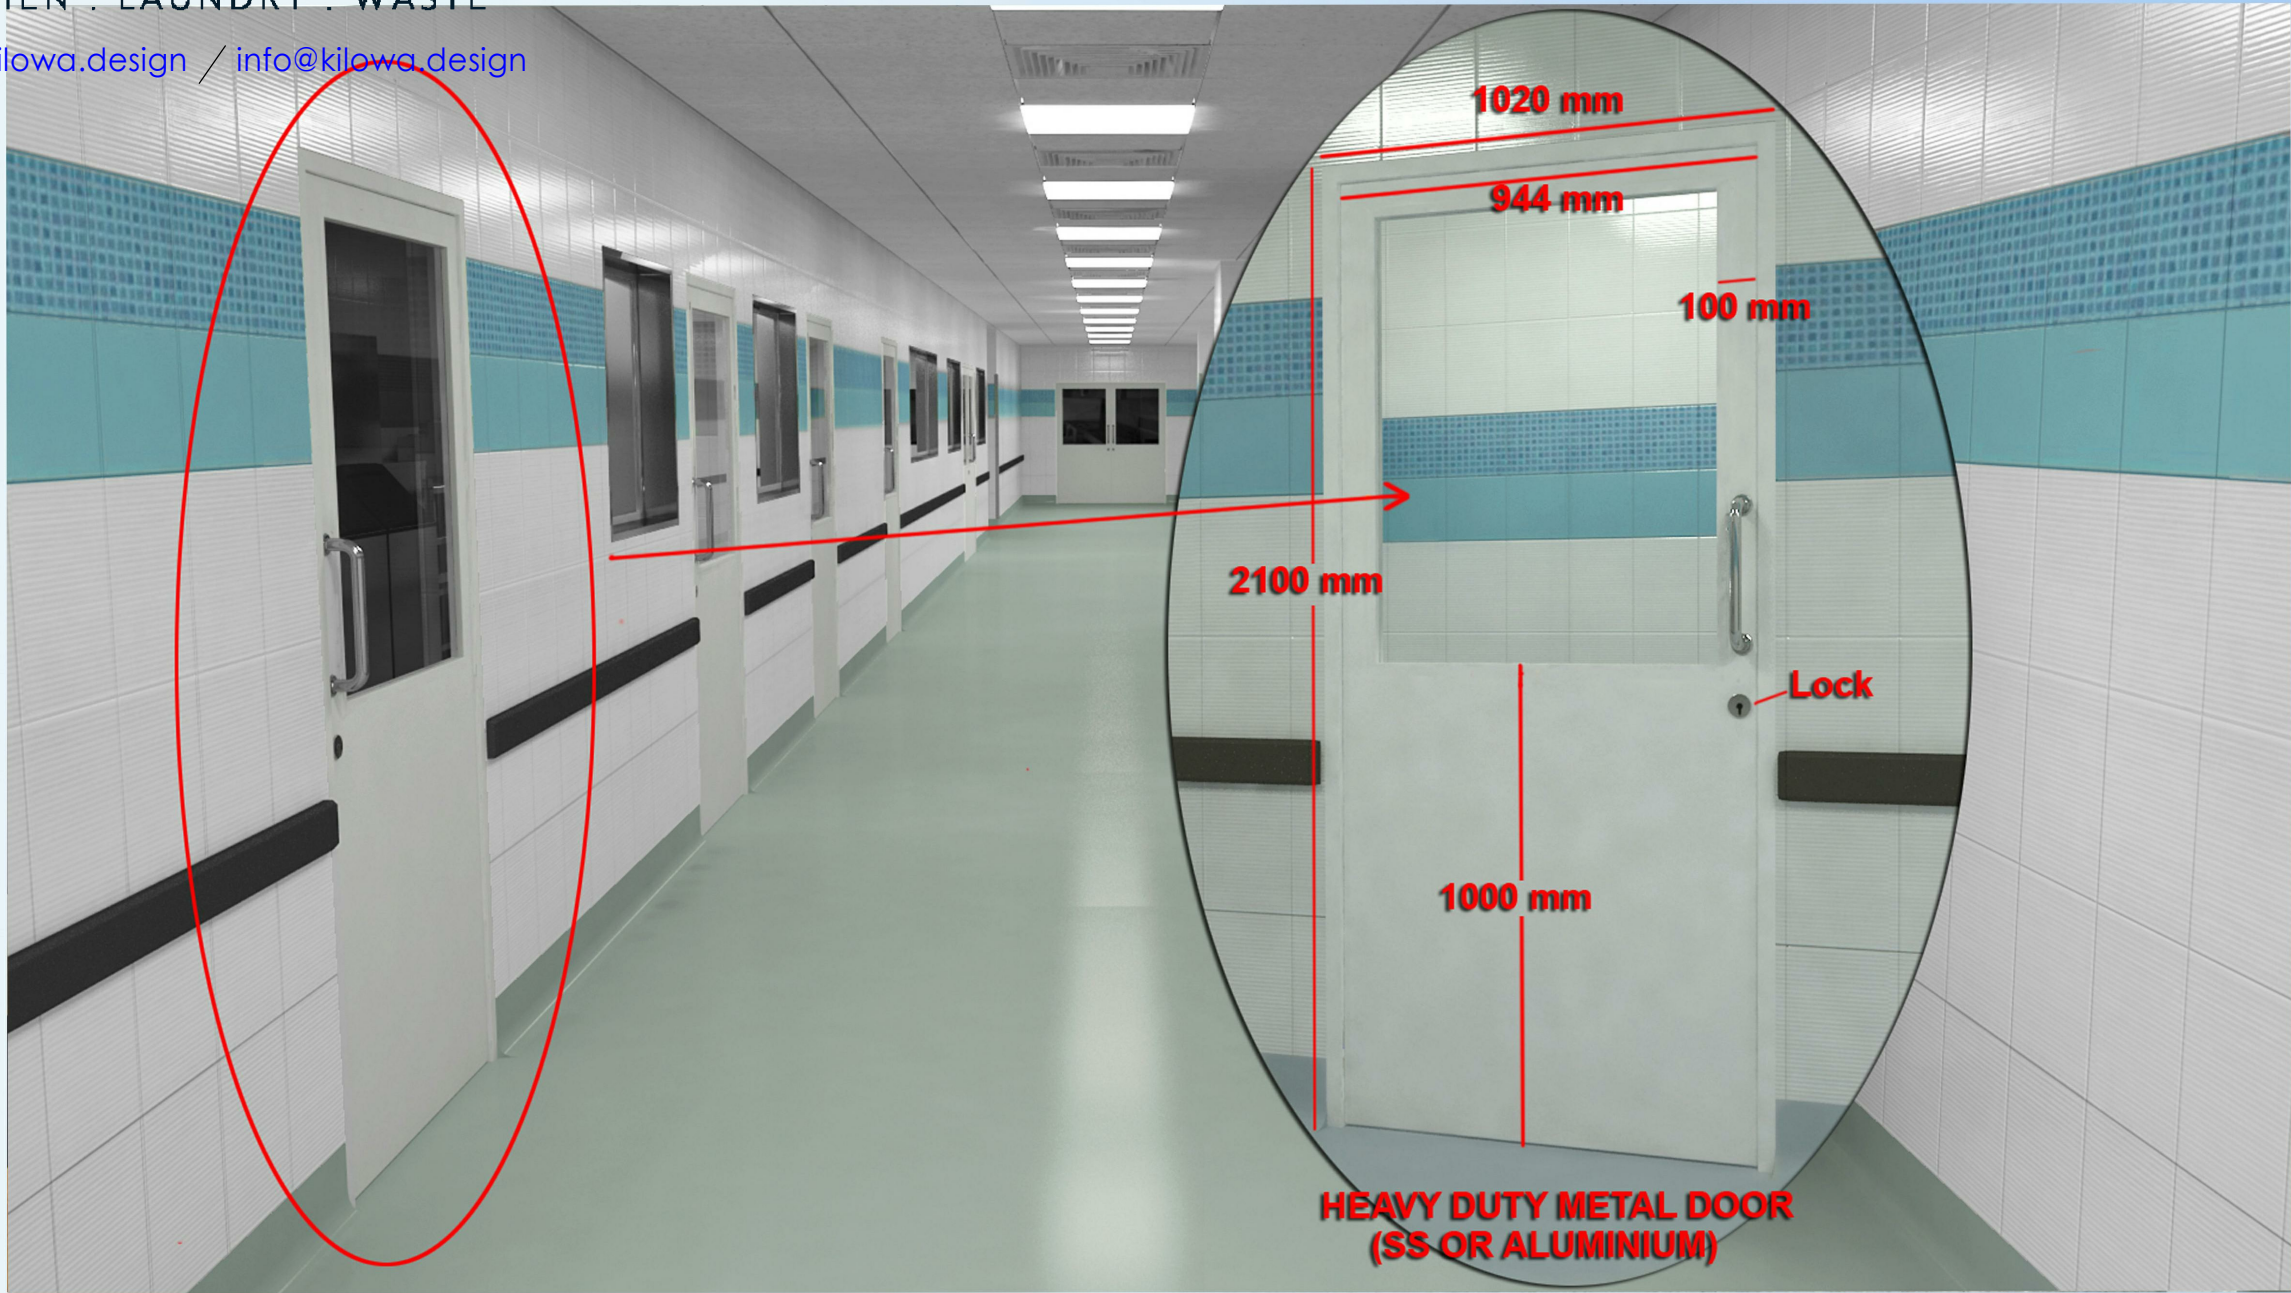

BOH AREA DOOR DETAIL



CEILING DETAIL

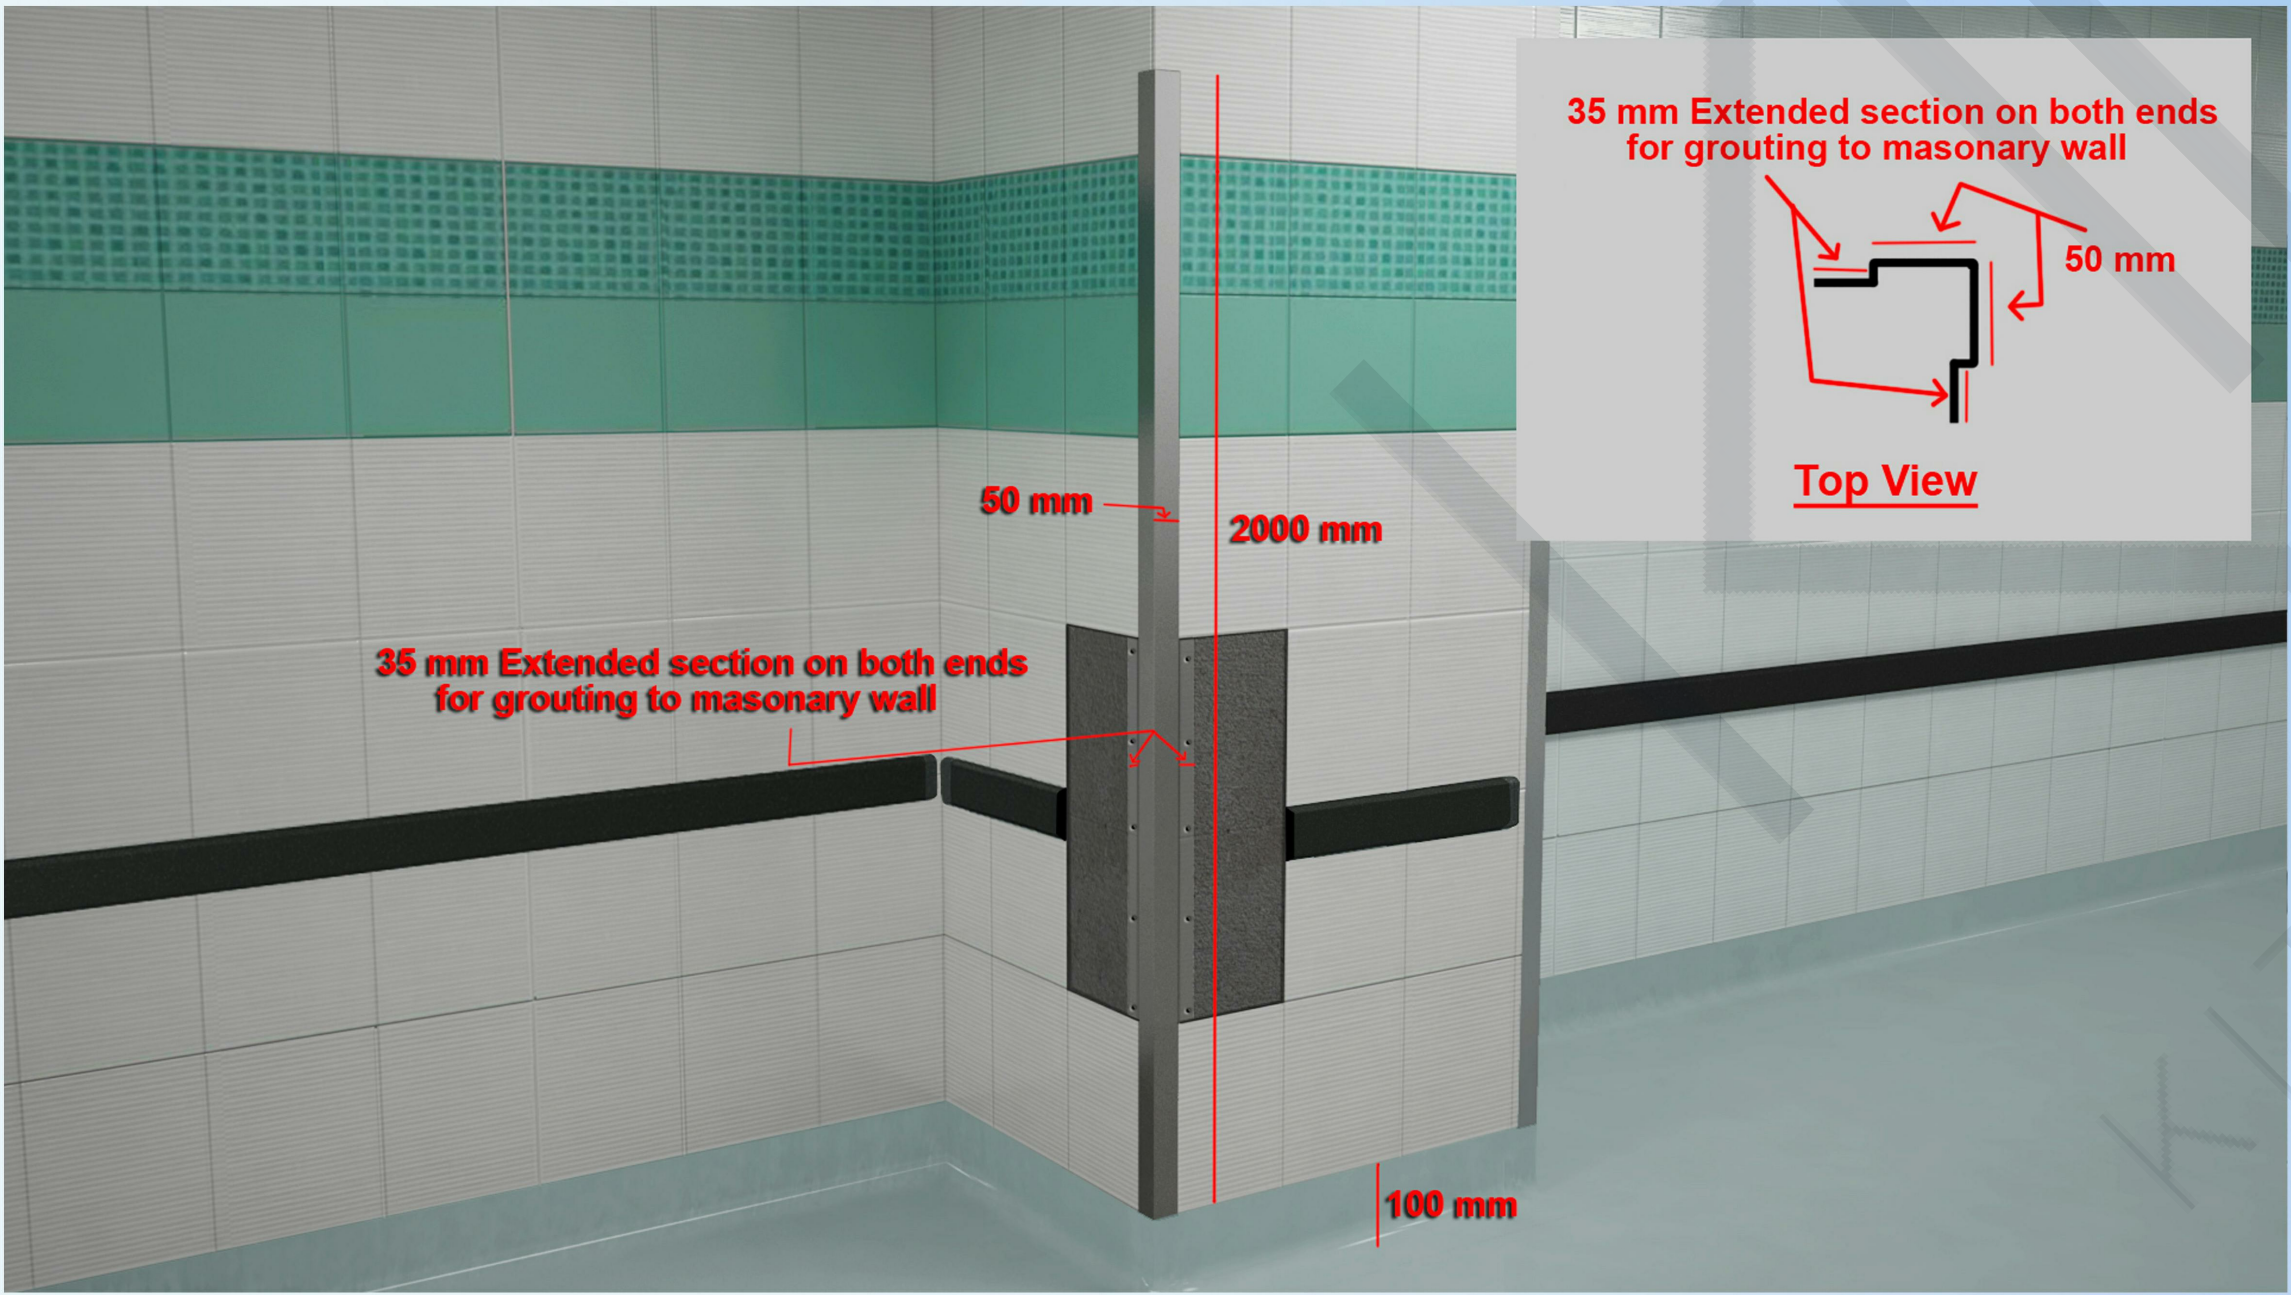

CORNER ANGLE DETAIL



CORRIDOR VIEW



APPROVAL

REVIEW STATUS	<input type="checkbox"/> A	<input type="checkbox"/> B	<input type="checkbox"/> C	<input type="checkbox"/> D
	APPROVED	APPROVED AS NOTED	REVISE & RESUBMIT	REJECTED
DATE REVIEWED				
REVIEWED BY				

KEY PLAN:

- GENERAL NOTES:
- ALL DIMENSIONS ARE IN MILLIMETERS AND LEVELS ARE IN METERS UNLESS NOTED OTHERWISE.
  - DO NOT SCALE FROM THIS DRAWING. ONLY WRITTEN DIMENSIONS ARE TO BE FOLLOWED. MENTIONED SIZE DRAWING SET IS FULL SIZE.
  - ALL EQUIPMENTS HAVE THEIR UNIQUE NUMBERING i.e. ITEM NO. FOR INFORMATION OF EQUIPMENTS PLEASE REFER EQUIPMENT SPECIFICATION SHEET ALONG WITH THE DRAWINGS.
  - KITCHEN EQUIPMENT SPECIFICATION ARE GIVEN UNDER EQUIPMENT SPECIFICATION SHEET.
  - THE MEP REQUIREMENTS FOR THE EQUIPMENTS ARE SHOWN IN SERVICES DRAWINGS WHICH USED UNIQUE SYMBOLS, WHICH ARE DEFINED IN SHEET NO. 1003.

REFERENCE DESIGN DRAWINGS		
REFERENCE NUMBER	DATE	TITLE
REFERENCE SHOP DRAWINGS		
REFERENCE NUMBER	DATE	TITLE
RELATED DOCUMENTS		
REFERENCE NUMBER	DATE	TITLE

REV	DATE	DESCRIPTION	DRAWN	CHECK	APPROVED
-----	------	-------------	-------	-------	----------

PROJECT TITLE:  
SAMPLE DRAWINGS FOR HOTELS

FACILITY-CONSULTANT:  
**KILOWA.**  
KITCHEN . LAUNDRY . WASTE  
VISIT:- [www.kilowa.design](http://www.kilowa.design) / EMAIL:- [info@kilowa.design](mailto:info@kilowa.design)

Drawing Title:  
SUGGESTED BOH FINISHES 1  
SMPL -KILOWA-KLW - TD - XXX - 1004


SHEET ( 3 OF 41)

Date: 31/10/19	Drawn: JK	Checked: DB	Format: A1	Scale: NTS
PRO: SMPL	ORG: KILOWA	DI: KIW	TOD: TD	
ZONE: XXX	DWG. NO: 1004	REV: 00		







CORRIDOR VIEW

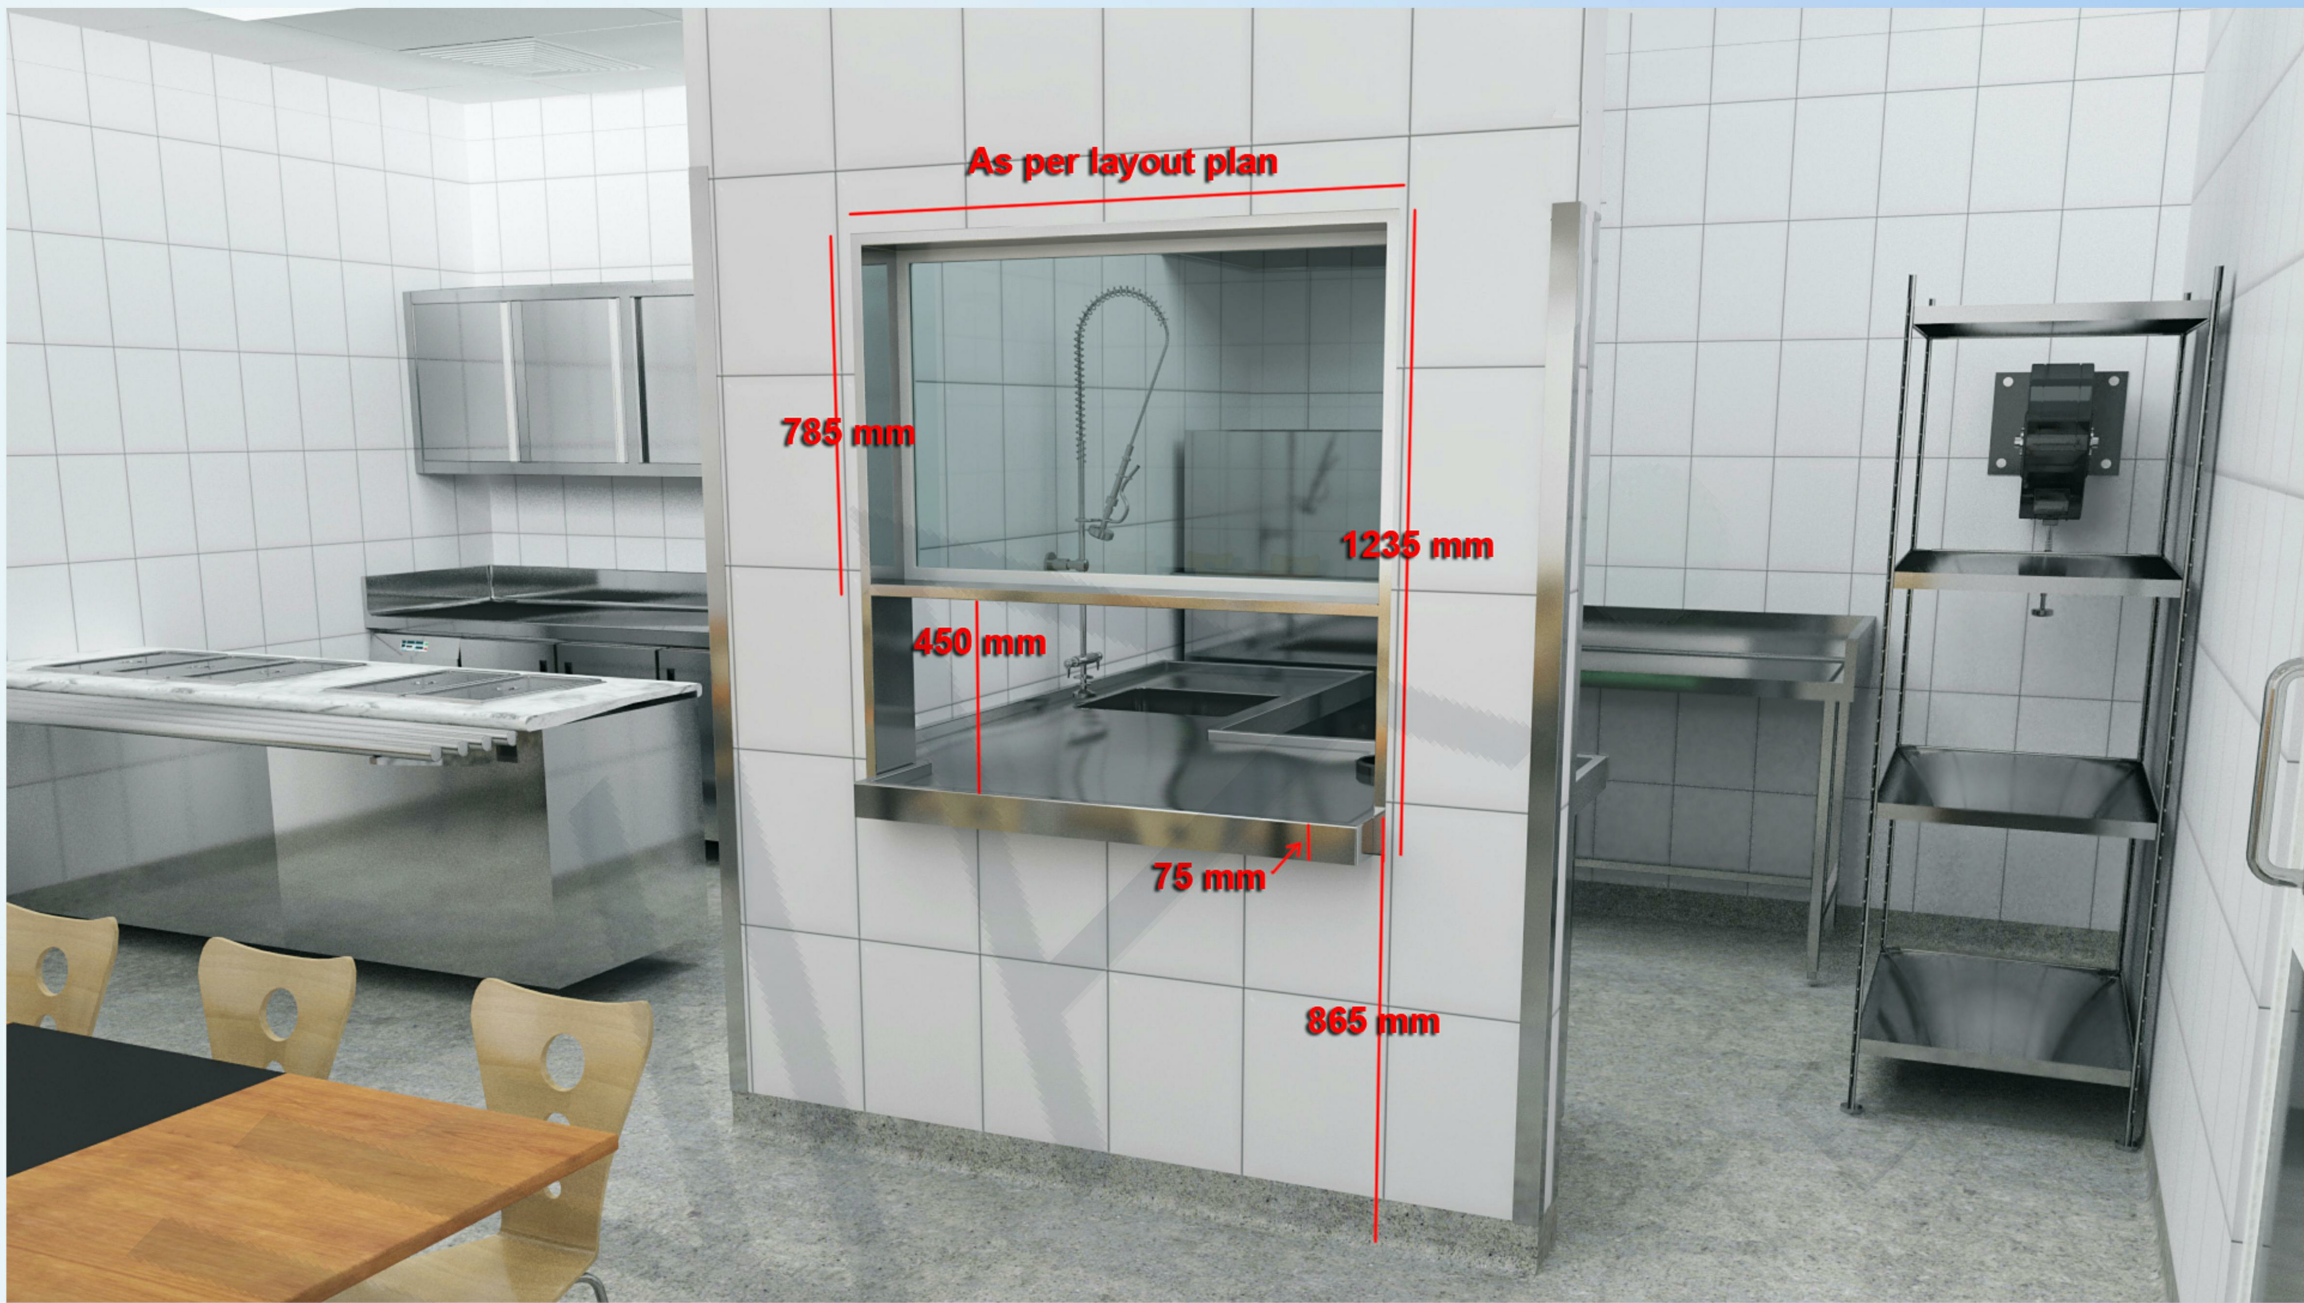

DIRTY DISH DROP OFF WINDOW DETAIL

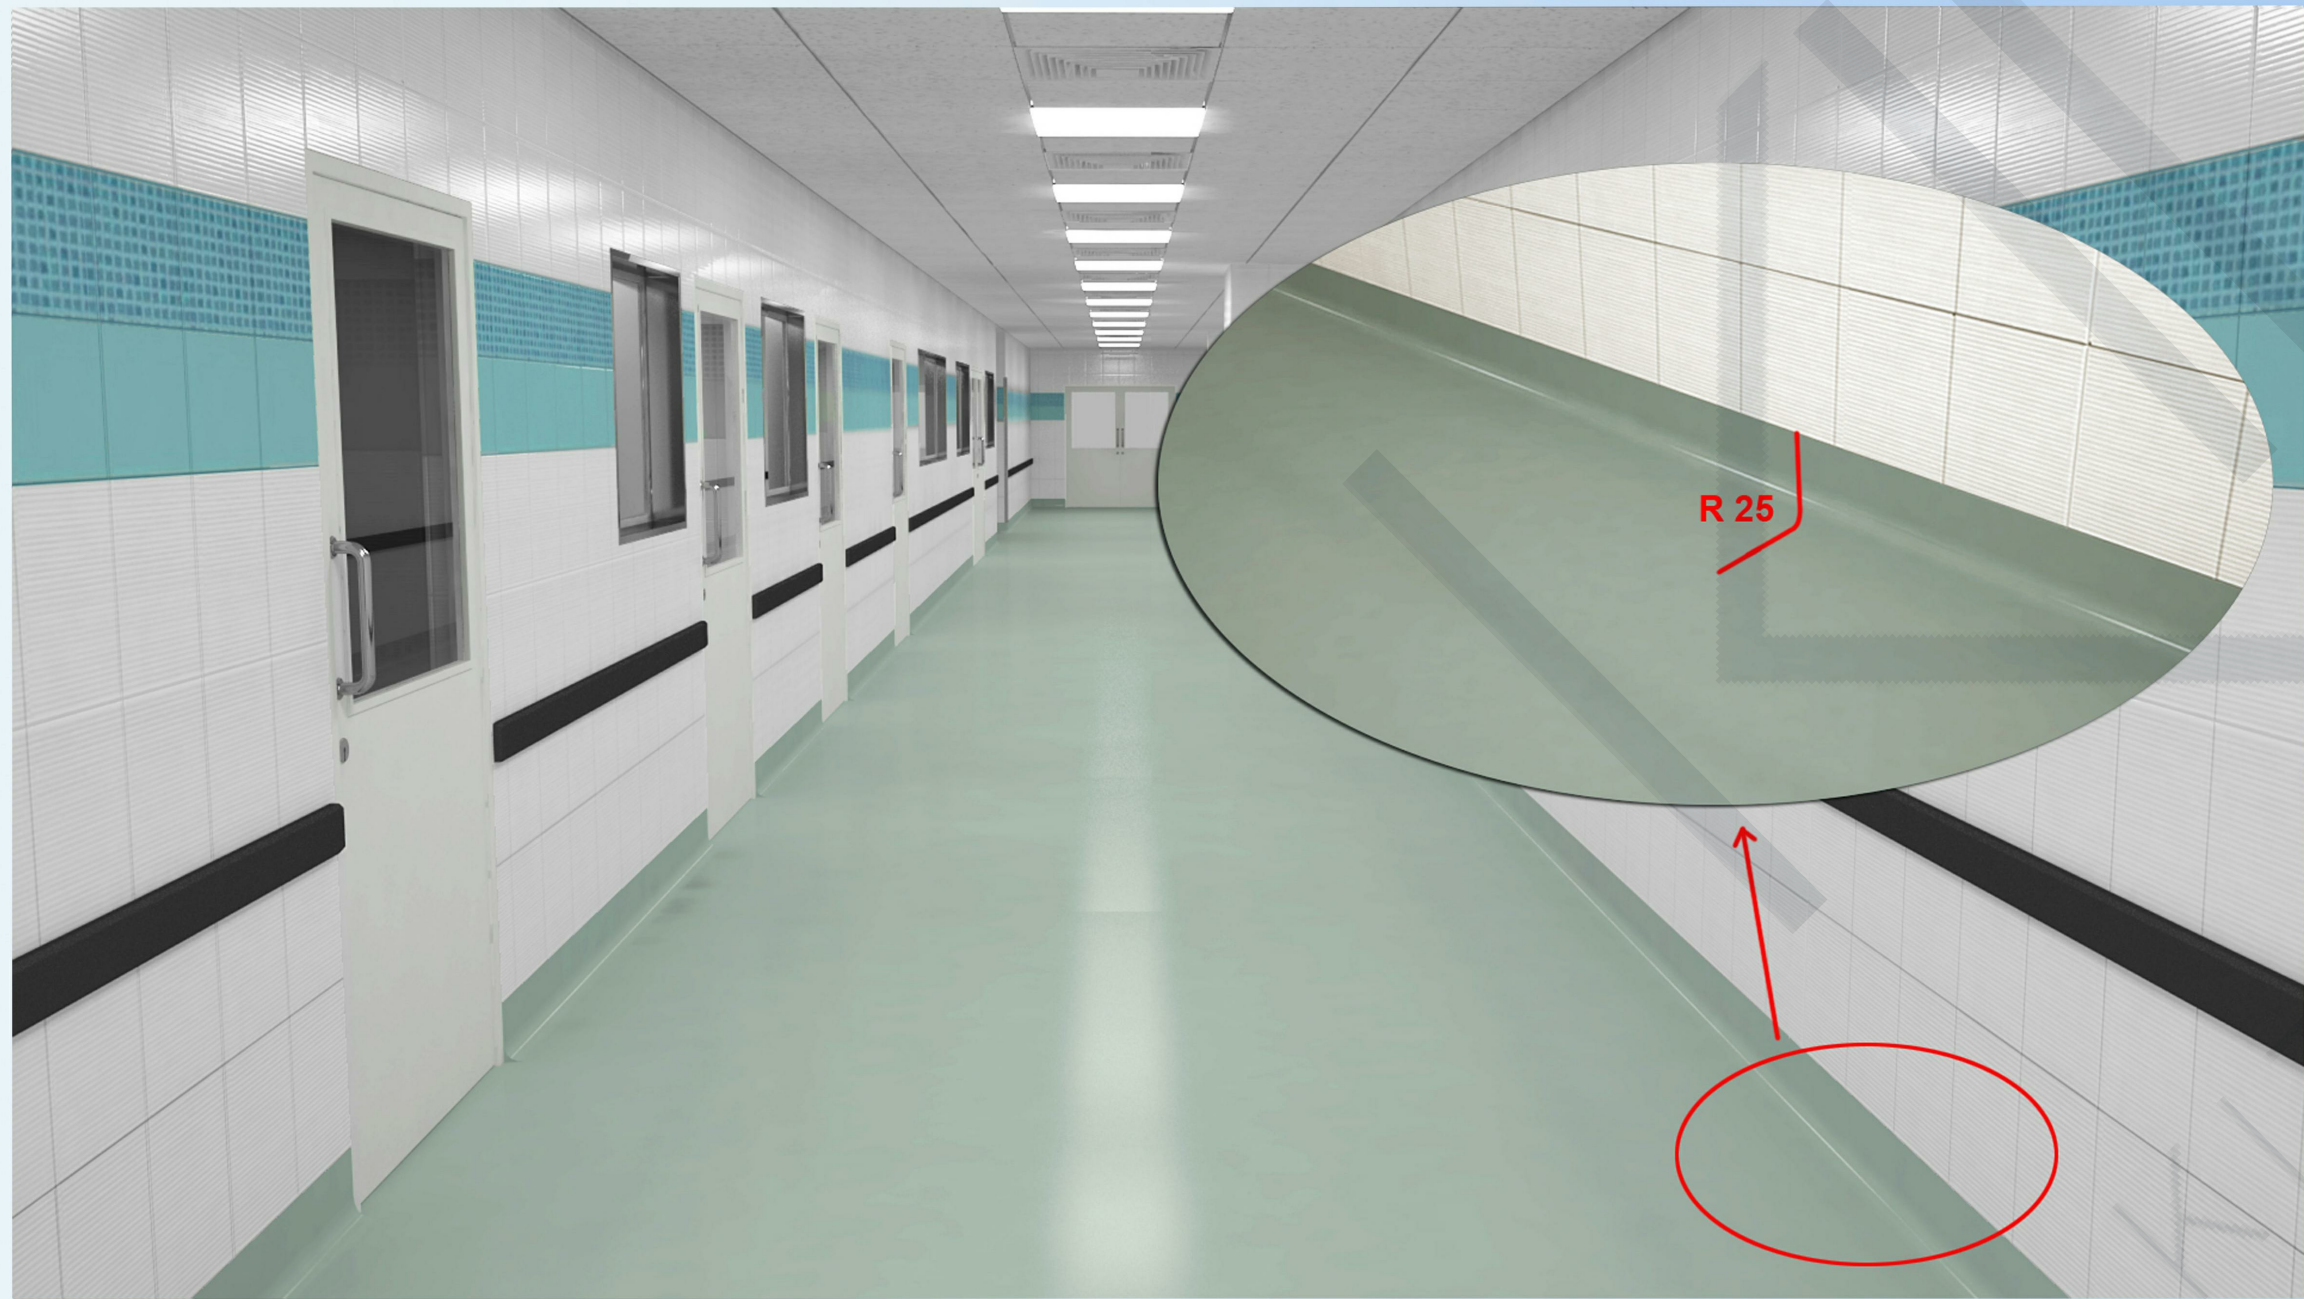

FLOOR COVING

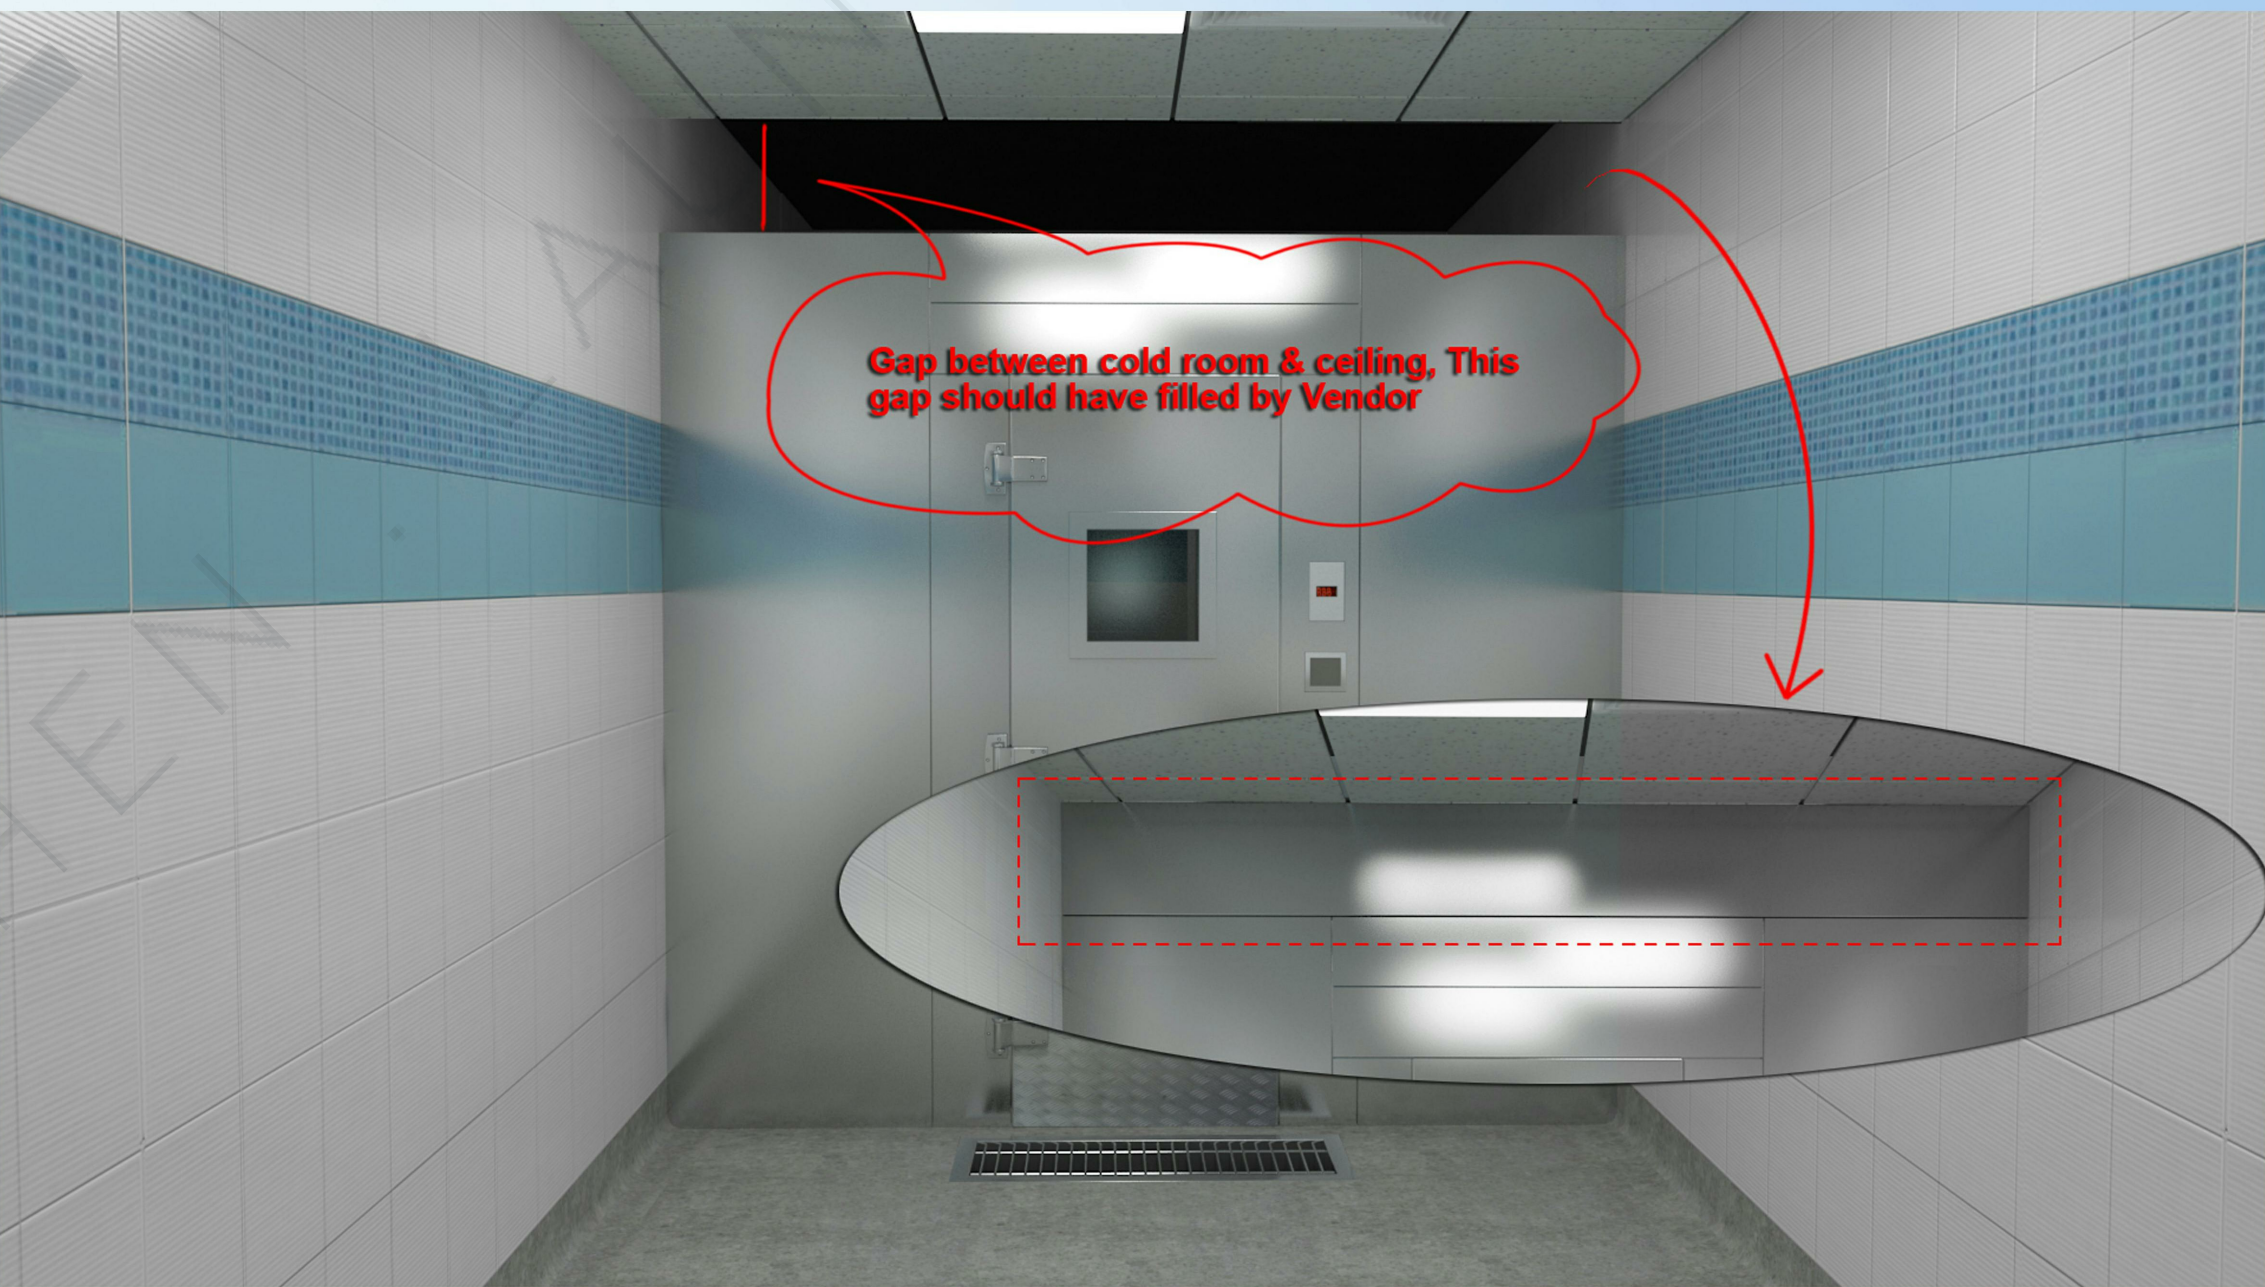

GAP BETWEEN COLD ROOM & CEILING



APPROVAL

REVIEW STATUS	<input type="checkbox"/> A	<input type="checkbox"/> B	<input type="checkbox"/> C	<input type="checkbox"/> D
	APPROVED	APPROVED AS NOTED	REVISE & RESUBMIT	REJECTED
DATE REVIEWED				
REVIEWED BY				

KEY PLAN:

GENERAL NOTES:

1. ALL DIMENSIONS ARE IN MILLIMETERS AND LEVELS ARE IN METERS UNLESS NOTED OTHERWISE.
2. DO NOT SCALE FROM THIS DRAWING. ONLY WRITTEN DIMENSIONS ARE TO BE FOLLOWED. MENTIONED SIZE DRAWING SET IS FULL SIZE.
3. ALL EQUIPMENTS HAVE THEIR UNIQUE NUMBERING i.e. ITEM NO. FOR INFORMATION OF EQUIPMENTS PLEASE REFER EQUIPMENT SPECIFICATION SHEET ALONG WITH THE DRAWINGS.
4. KITCHEN EQUIPMENT SPECIFICATION ARE GIVEN UNDER EQUIPMENT SPECIFICATION SHEET.
5. THE MEP REQUIREMENTS FOR THE EQUIPMENTS ARE SHOWN IN SERVICES DRAWINGS WHICH USED UNIQUE SYMBOLS, WHICH ARE DEFINED IN SHEET NO. 1003.

REFERENCE DESIGN DRAWINGS		
REFERENCE NUMBER	DATE	TITLE
REFERENCE SHOP DRAWINGS		
REFERENCE NUMBER	DATE	TITLE
RELATED DOCUMENTS		
REFERENCE NUMBER	DATE	TITLE

REV	DATE	DESCRIPTION	DRAWN	CHECK	APPROVED

PROJECT TITLE:  
SAMPLE DRAWINGS FOR HOTELS


FACILITY-CONSULTANT:  
**KILOWA.**  
KITCHEN . LAUNDRY . WASTE  
VISIT:- [www.kilowa.design](http://www.kilowa.design) / EMAIL:- [info@kilowa.design](mailto:info@kilowa.design)

Drawing Title:  
SUGGESTED BOH FINISHES 2  
SMPL -KILOWA-KLW - TD - XXX - 1005


SHEET ( 4 OF 41)

Date: 31/10/19	Drawn: JK	Checked: DB	Format: A1	Scale: NTS
PRO: SMPL	ORG: KILOWA	DI: KLW	TOD: TD	
ZONE: XXX	DWG. NO: 1005	REV: 00		



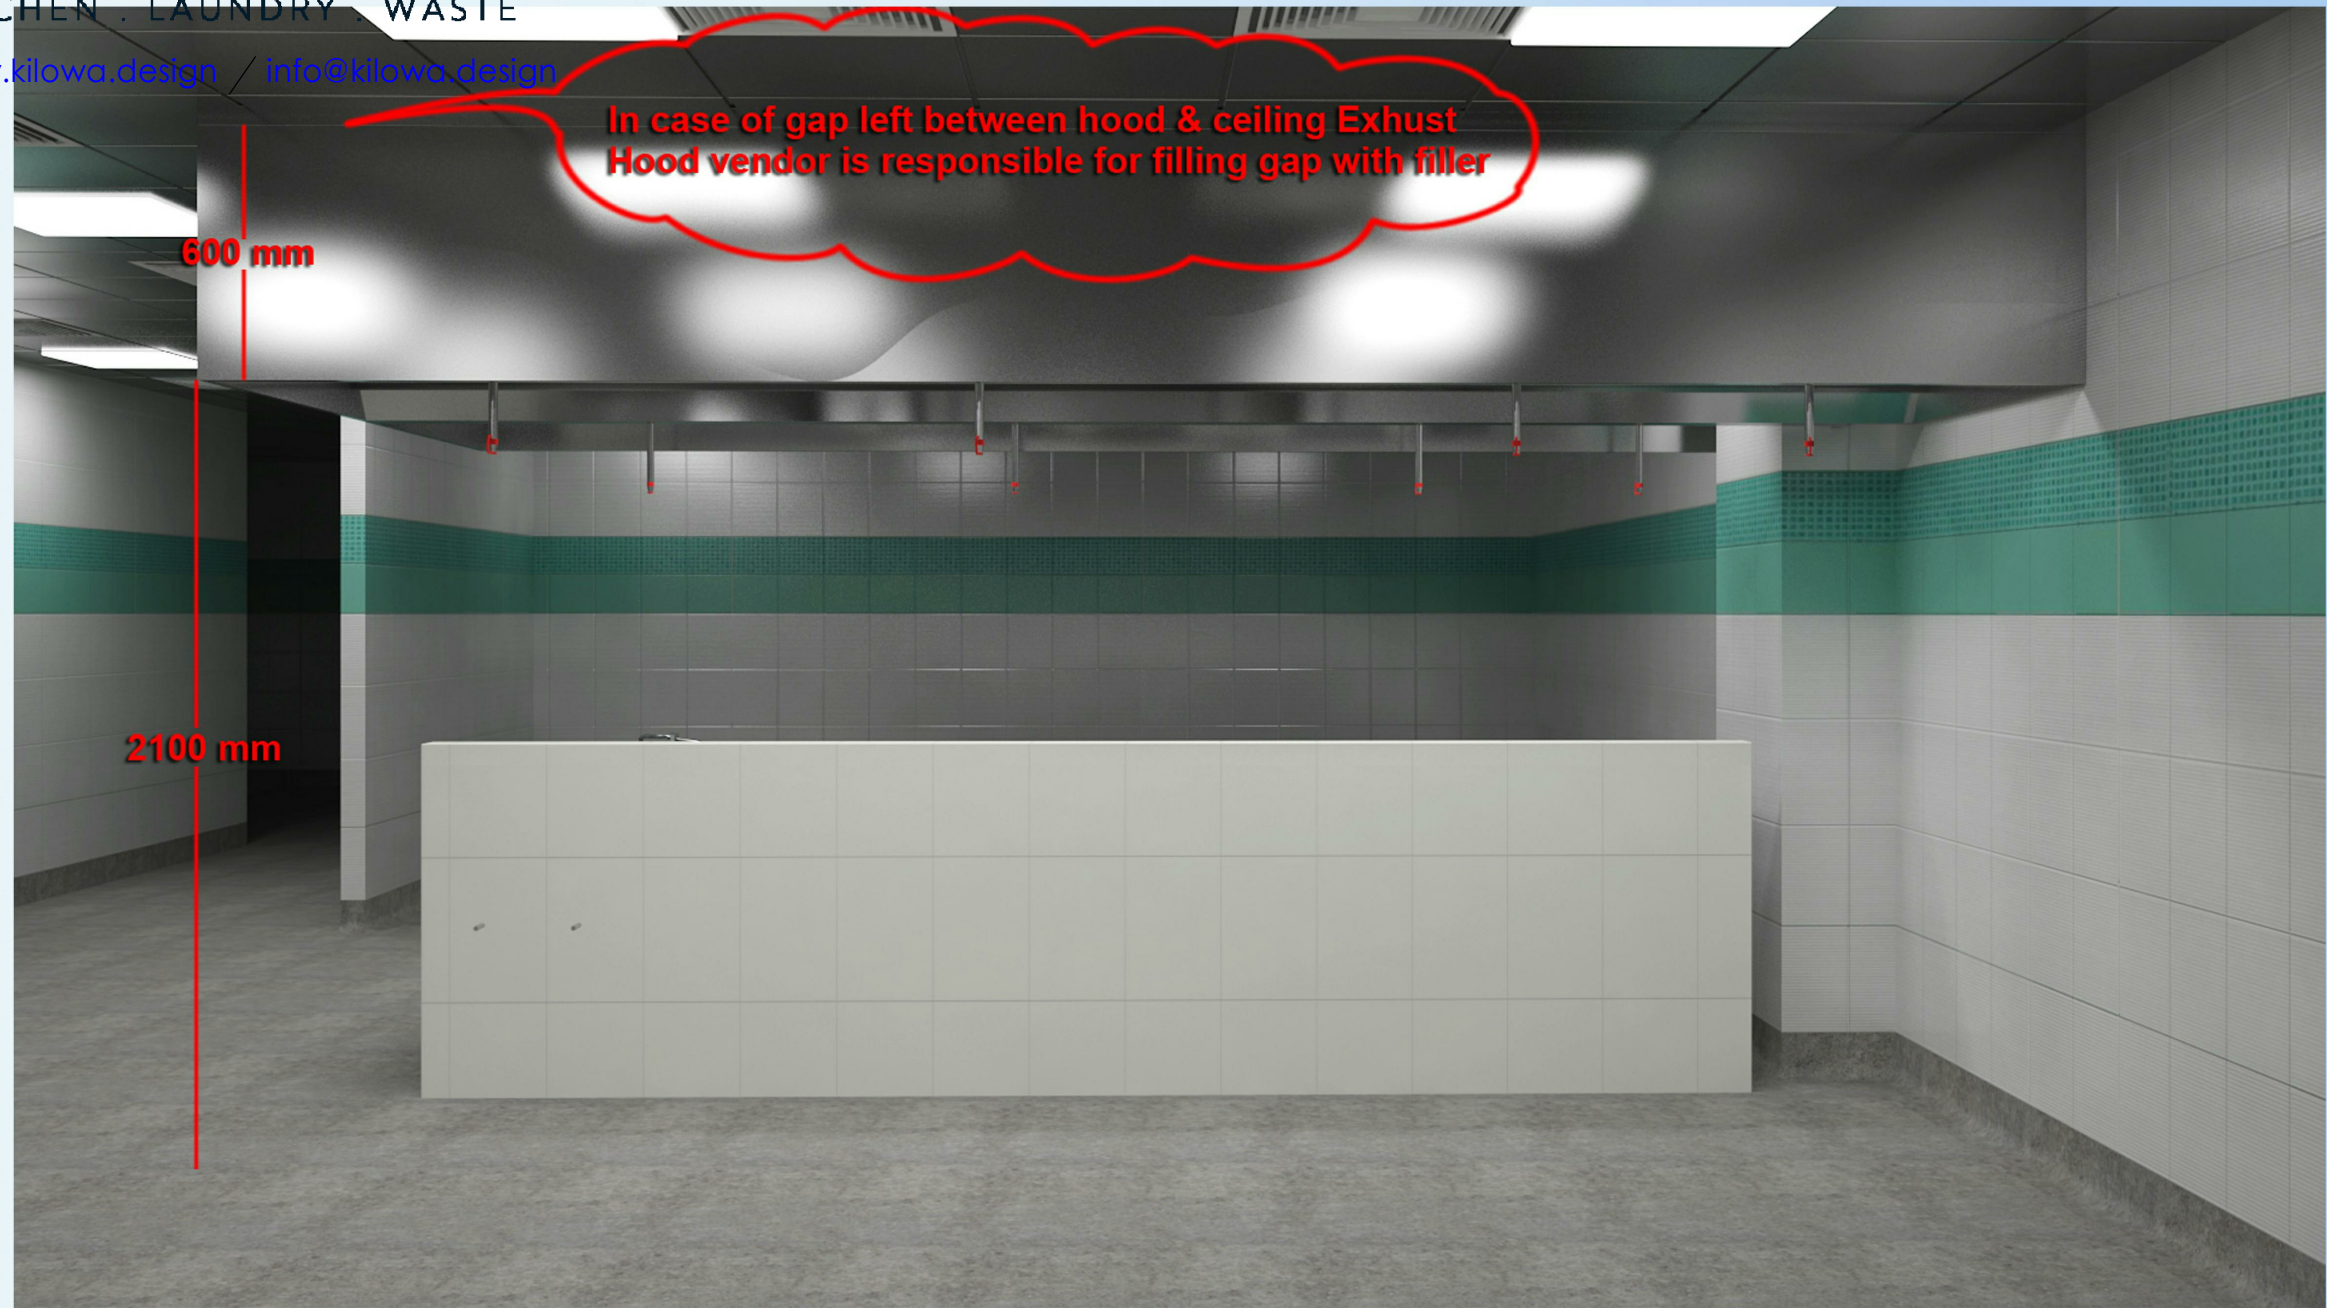

GAP BETWEEN HOOD & CEILING

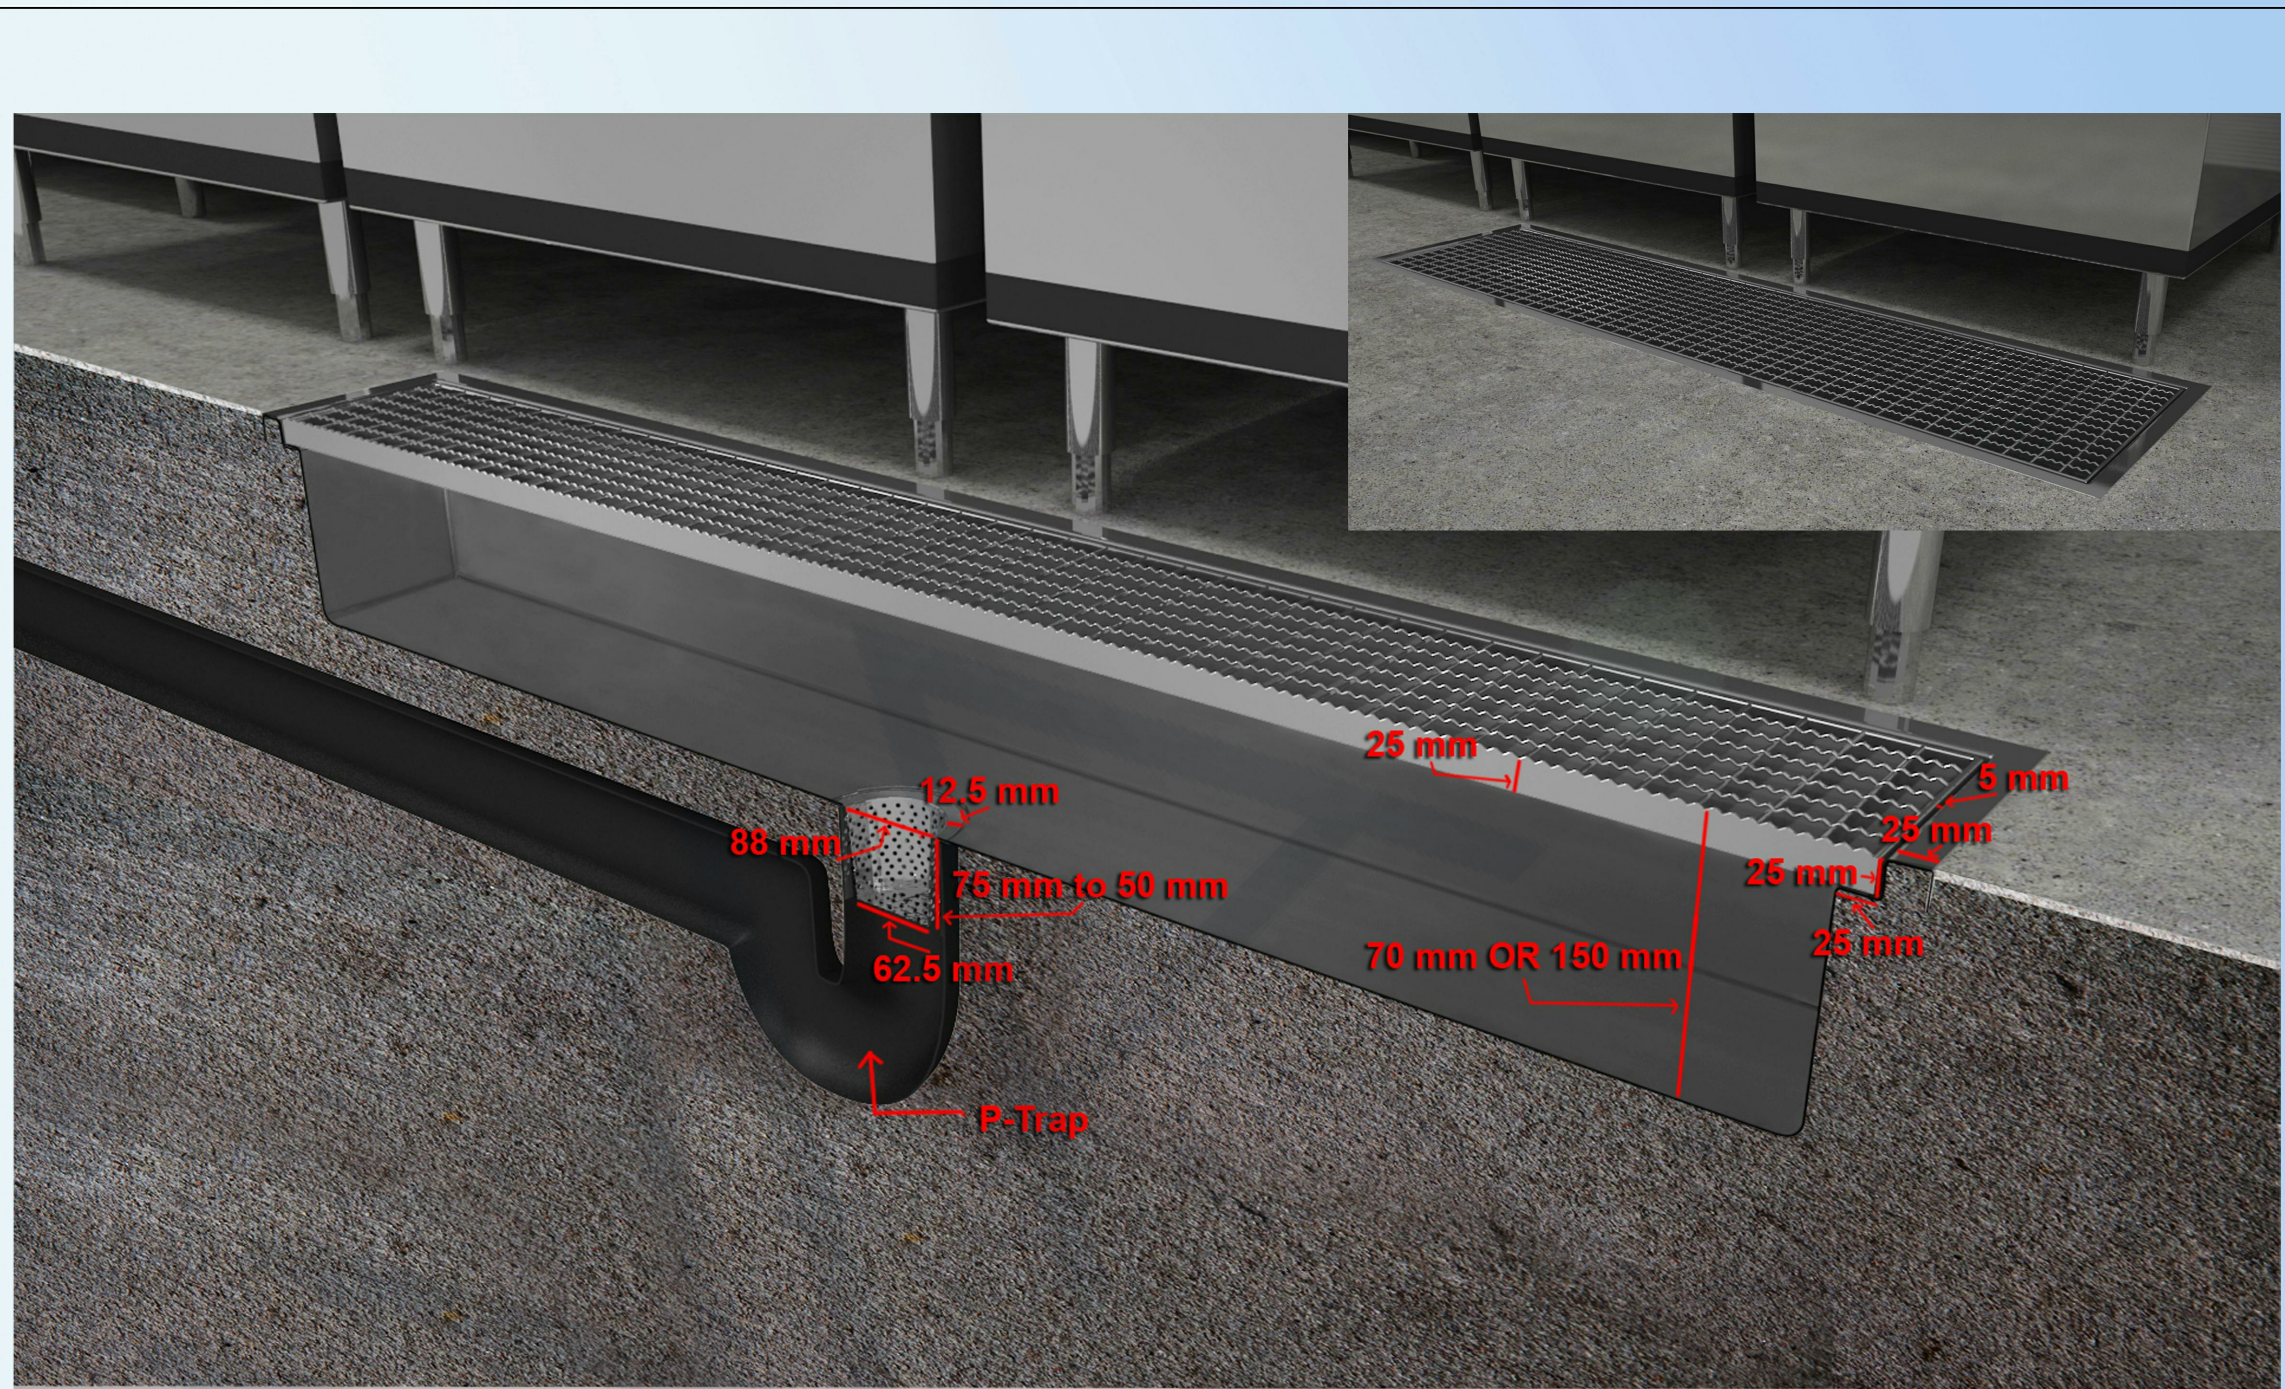

SECTION THRU GRATING



APPROVAL

REVIEW STATUS	<input type="checkbox"/> A	<input type="checkbox"/> B	<input type="checkbox"/> C	<input type="checkbox"/> D
	APPROVED	APPROVED AS NOTED	REVISE & RESUBMIT	REJECTED
DATE REVIEWED				
REVIEWED BY				

KEY PLAN:

- GENERAL NOTES:
- ALL DIMENSIONS ARE IN MILLIMETERS AND LEVELS ARE IN METERS UNLESS NOTED OTHERWISE.
  - DO NOT SCALE FROM THIS DRAWING. ONLY WRITTEN DIMENSIONS ARE TO BE FOLLOWED. MENTIONED SIZE DRAWING SET IS FULL SIZE.
  - ALL EQUIPMENTS HAVE THEIR UNIQUE NUMBERING i.e. ITEM NO. FOR INFORMATION OF EQUIPMENTS PLEASE REFER EQUIPMENT SPECIFICATION SHEET ALONG WITH THE DRAWINGS.
  - KITCHEN EQUIPMENT SPECIFICATION ARE GIVEN UNDER EQUIPMENT SPECIFICATION SHEET.
  - THE MEP REQUIREMENTS FOR THE EQUIPMENTS ARE SHOWN IN SERVICES DRAWINGS WHICH USED UNIQUE SYMBOLS, WHICH ARE DEFINED IN SHEET NO. 1003.

REFERENCE DESIGN DRAWINGS		
REFERENCE NUMBER	DATE	TITLE
REFERENCE SHOP DRAWINGS		
REFERENCE NUMBER	DATE	TITLE
RELATED DOCUMENTS		
REFERENCE NUMBER	DATE	TITLE

REV	DATE	DESCRIPTION	DRAWN	CHECK	APPROVED
-----	------	-------------	-------	-------	----------

PROJECT TITLE:  
SAMPLE DRAWINGS FOR HOTELS

FACILITY-CONSULTANT:  
**KILOWA.**  
KITCHEN . LAUNDRY . WASTE  
VISIT:- [www.kilowa.design](http://www.kilowa.design) / EMAIL:- [info@kilowa.design](mailto:info@kilowa.design)

Drawing Title:  
SUGGESTED BOH FINISHES 3  
SMPL -KILOWA-KLW - TD - XXX - 1006




SHEET ( 5 OF 41 )

Date: 31/10/19	Drawn: JK	Checked: DB	Format: A1	Scale: NTS
PRO: SMPL	ORG: KILOWA	DI: KLW	TOD: TD	
ZONE: XXX	DWG. NO: 1006	REV: 00		




# **EQUIPMENT CUT SHEET**




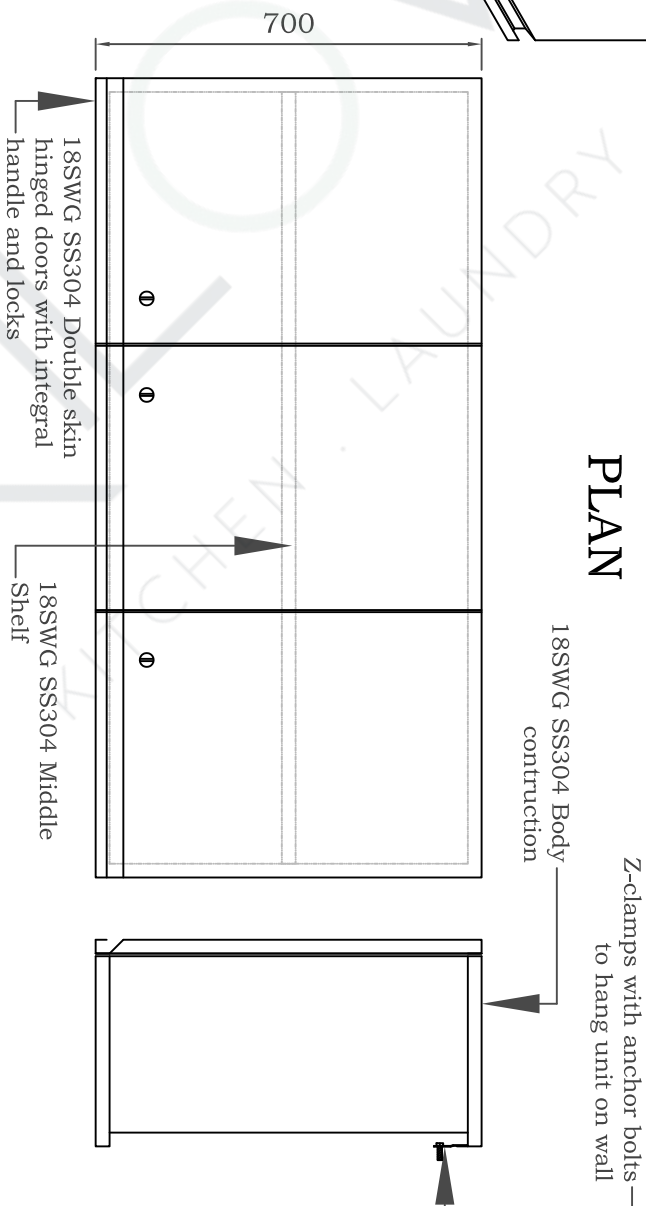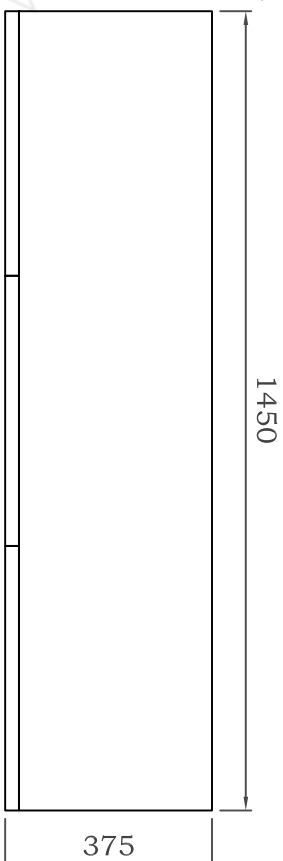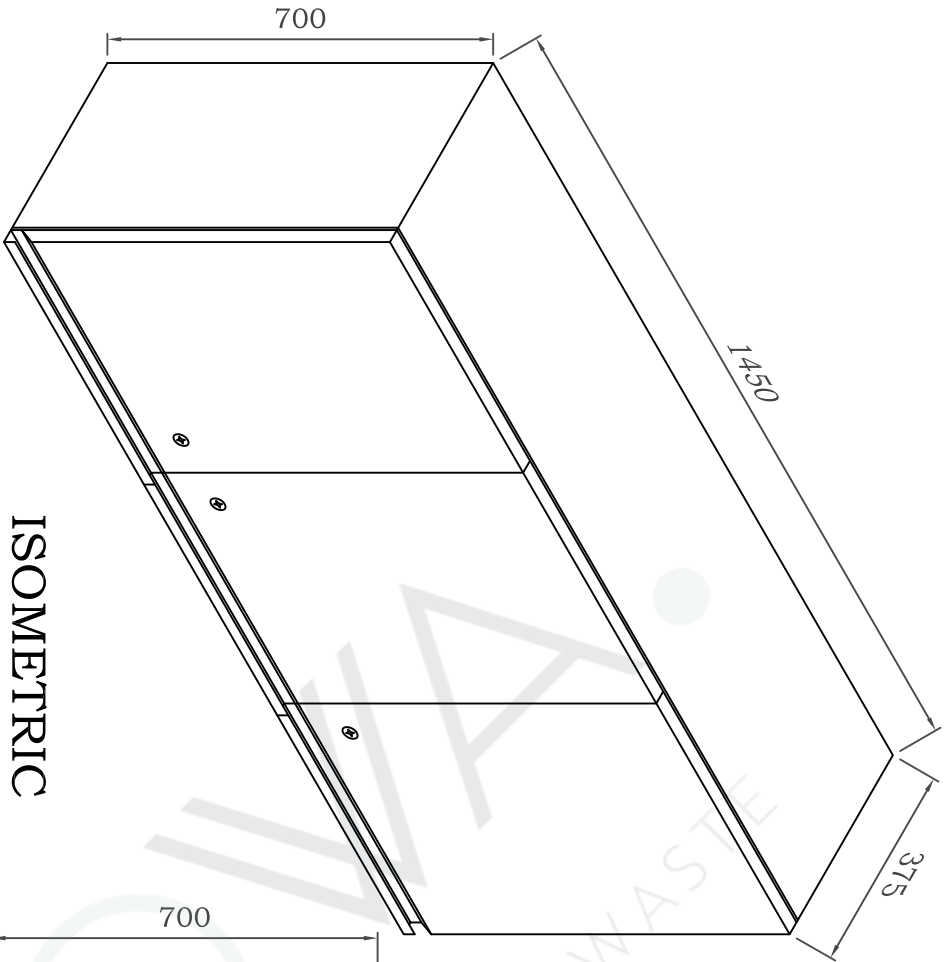


Product:	WALL MOUNTED LOCKABLE STORAGE CABINET			Dwg. #	Qty.	Date	Rev. #
Client:	Project:						00
Dimensions:	1450 x 375 x 700			Drawn by	Consultant		

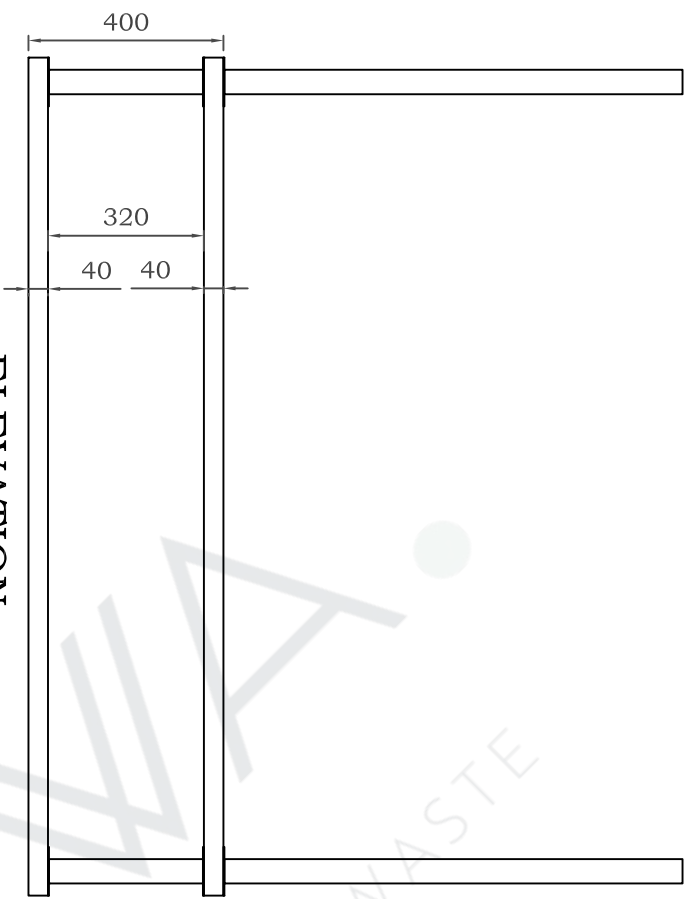

ELEVATION

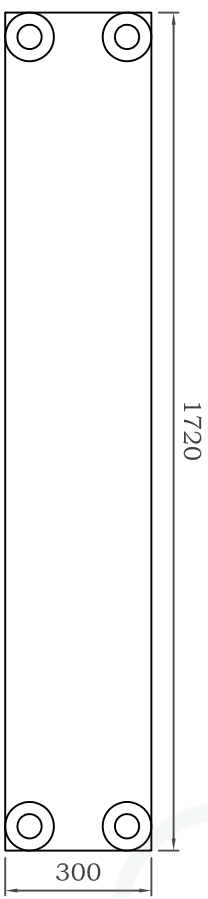




PLAN

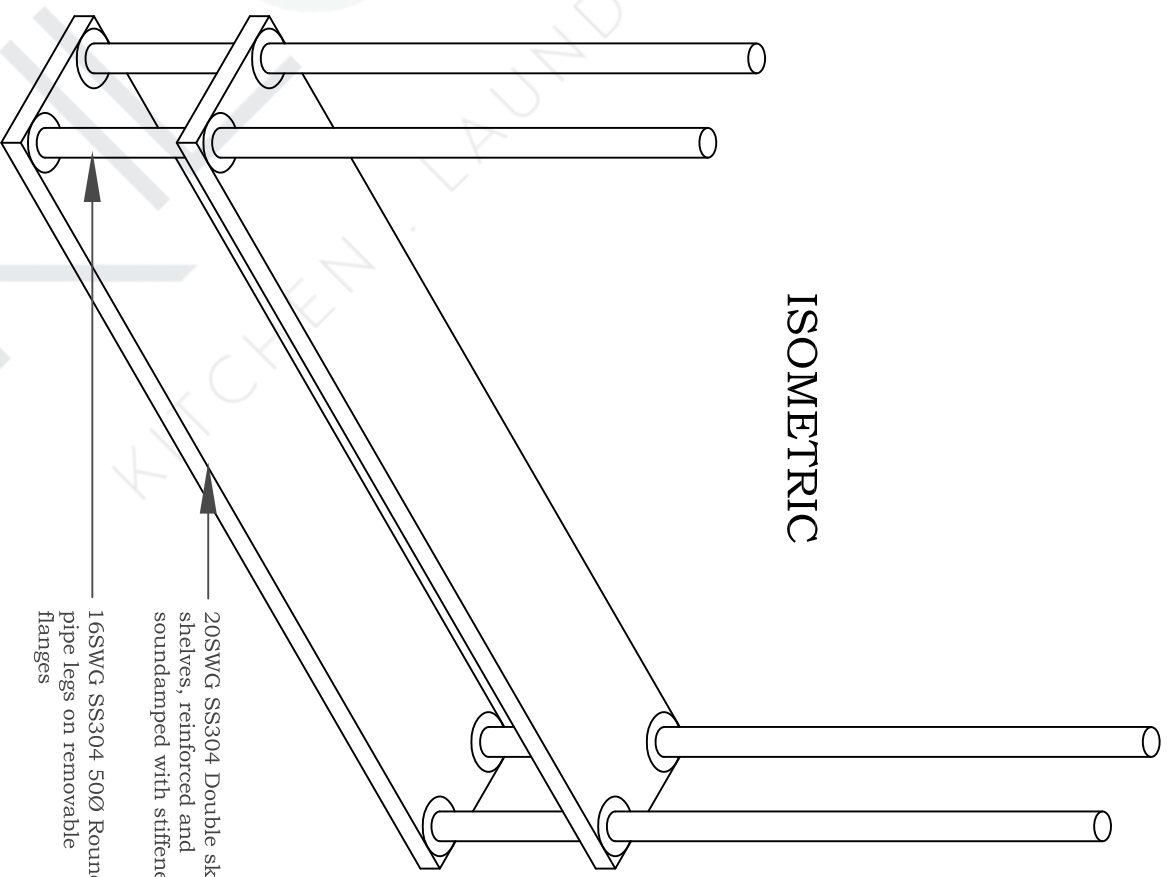

ISOMETRIC

- 20SWG SS304 Double skin shelves, reinforced and soundamped with stiffener
- 16SWG SS304 50Ø Round pipe legs on removable flanges

Product:	TWO TIER CEILING SHELF		Dwg.#	Qty.	Date	Rev.#
Client:	Project:					00
Dimensions:	1720 X 300 X 400		Drawn by		Consultant	

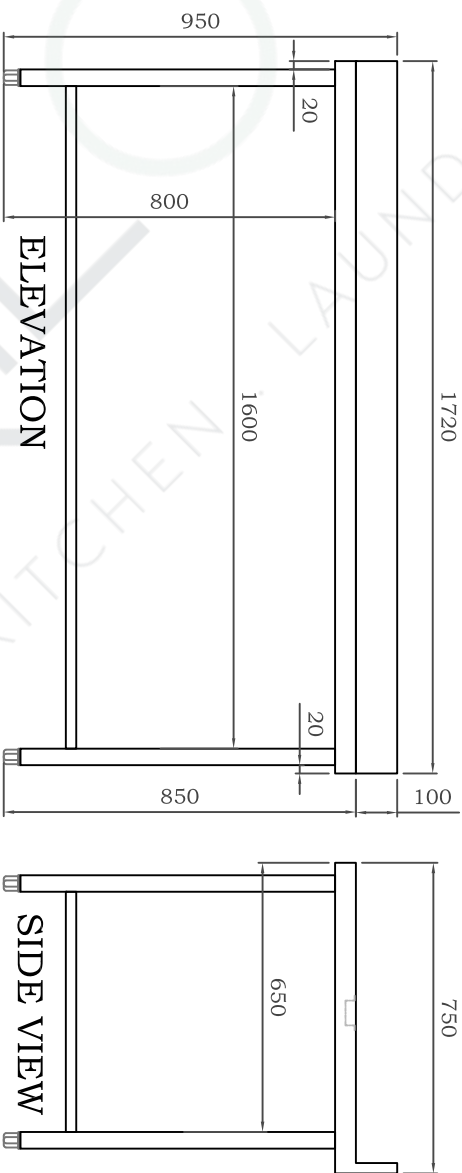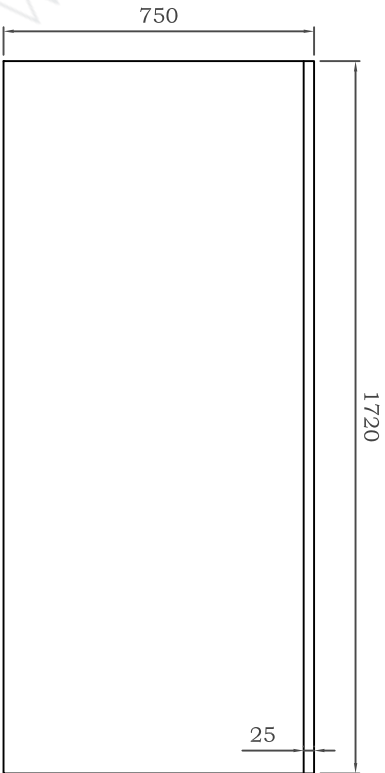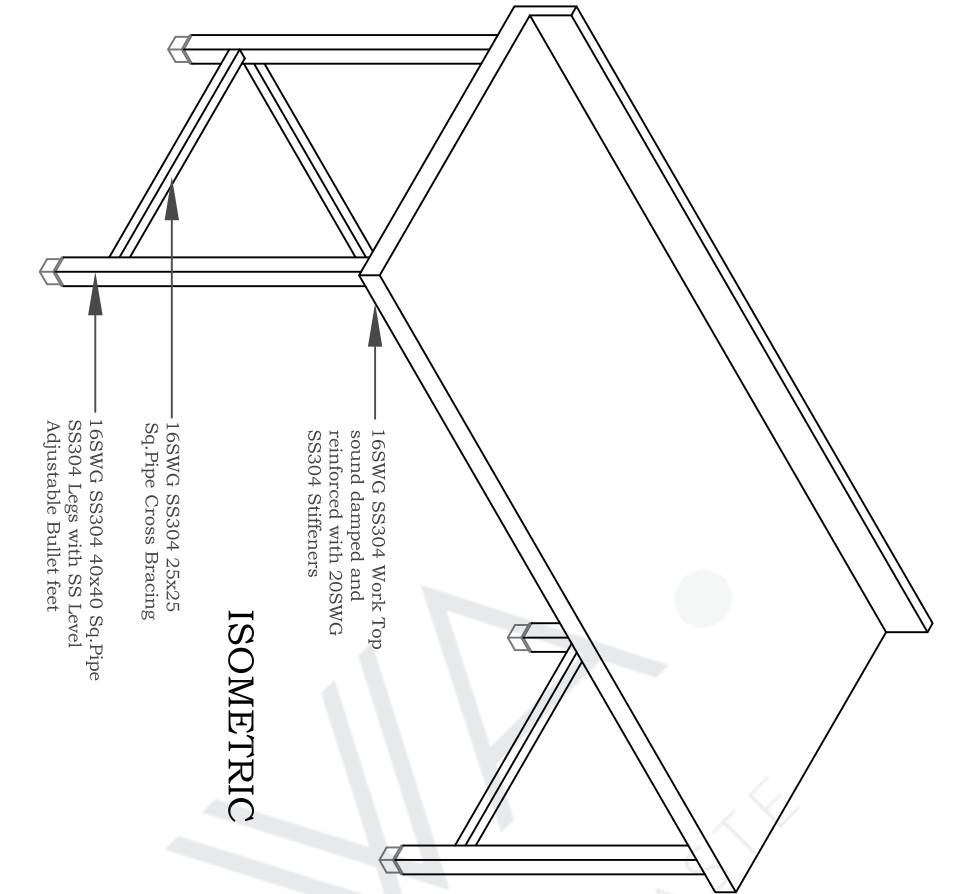

Product:	FILLER TABLE FOR UNDER COUNTER FREEZER			Dwg.#	Qty.	Date	Rev.#
Client:			Project:				
Dimensions:	1720 X 750 X 850 + 100			Drawn by		Consultant	



DOMINA PRO 700 - GAS RANGES

**FB77AXL**



#### 4 BURNERS ON OPEN STAND

##### TECHNICAL DATA:

External dimensions - WxDxH (cm)	70x73x85
Nr. Burners 7 kW	4
Total power (kW)	28
IPX5	●

##### ADDITIONAL TECHNICAL DATA:

Weight (kg)	67
Volume (m3)	0,8
Electric ignition	




Flex Burners with brass burner caps and self-stabilizing flame, to cook safely and for simpler maintenance. Each burner has an adjustable power range, from a minimum of 1.5 kW to a maximum of 5.5 / 7 kW, to get maximum flexibility. The pilot flame is protected inside the main burner. The placement of the burners allows use of pans up to 40 cm in diameter. The single cast iron pan support are dishwasher-size.

Versions with oven: Stainless steel cooking chamber with enameled bottom, stainless steel double-wall door with insulating casing.

Gas oven: 6 kW burner (8 kW for maxi oven) with self-stabilizing flame; thermostatic temperature control with safety valve and thermocouple; piezo-electric burner ignition. 3 GN 2/1 rack support.

Electric oven: 5.3 kW (2,6 kW for ventilated oven) stainless steel armoured heating elements placed on the bottom and on the top of the cooking chamber; thermostatic temperature control with separate bottom/top temperature control for maximum cooking flexibility. 3 GN 2/1 rack support (static oven) and 3 GN 2/1 rack support (ventilated oven).



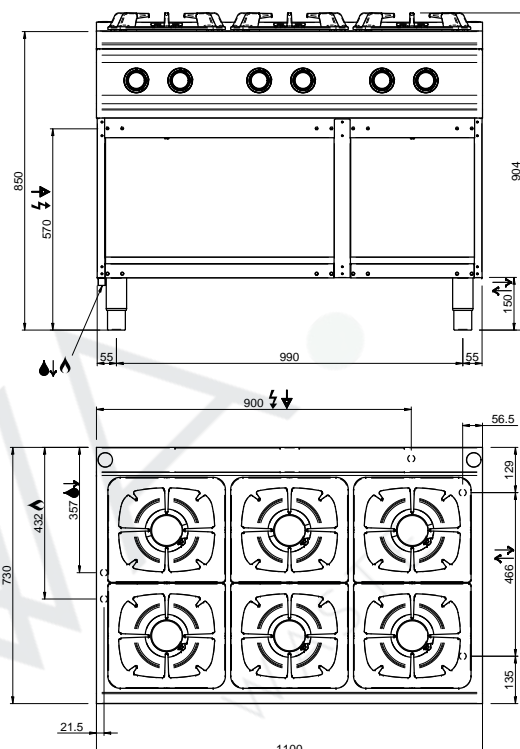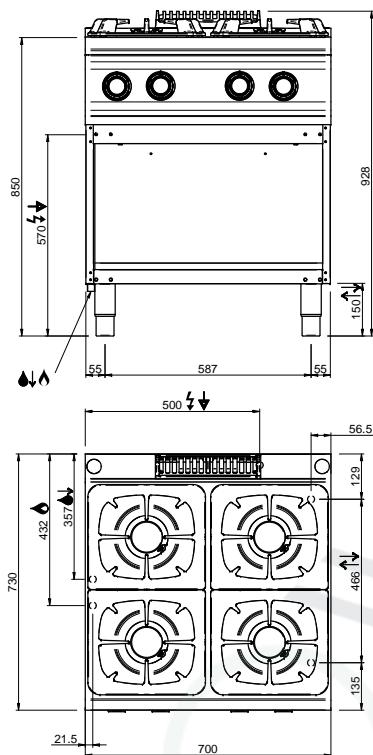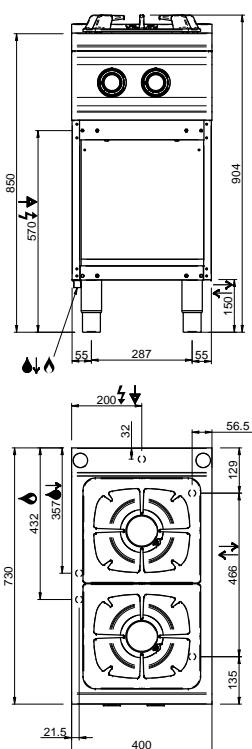

#### LEGENDA SIMBOLI / LEGEND



INGRESSO GAS / GAS INLET  
(EN 10226-1) Ø M 1/2"



ALIMENTAZIONE ELETTRICA /  
POWER SUPPLY



INGRESSO ACQUA /  
WATER INLET Ø M 1/2"



SCARICO ACQUA / OLII  
WATER / OILS DRAIN




ATTACCO EQUIPOTENZIALE /  
EQUIPOTENTIAL



REGOLAZIONE PIEDINI /  
FEET ADJUSTMENT (h 0/+50)  
/TOP VERSION (h 0/+5)

# **3D RENDERING**



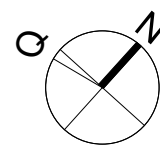

REVIEW STATUS	<input type="checkbox"/> A	<input type="checkbox"/> B	<input type="checkbox"/> C	<input type="checkbox"/> D
	APPROVED	APPROVED AS NOTED	REVISE & RESUBMIT	REJECTED
DATE REVIEWED				
REVIEWED BY				

KEY PLAN:

- GENERAL NOTES:
- ALL DIMENSIONS ARE IN MILLIMETERS AND LEVELS ARE IN METERS UNLESS NOTED OTHERWISE.
  - DO NOT SCALE FROM THIS DRAWING. ONLY WRITTEN DIMENSIONS ARE TO BE FOLLOWED. MENTIONED SIZE DRAWING SET IS FULL SIZE.
  - ALL EQUIPMENTS HAVE THEIR UNIQUE NUMBERING i.e ITEM NO. FOR INFORMATION OF EQUIPMENTS PLEASE REFER EQUIPMENT SPECIFICATION SHEET ALONG WITH THE DRAWINGS.
  - KITCHEN EQUIPMENT SPECIFICATION ARE GIVEN UNDER EQUIPMENT SPECIFICATION SHEET.
  - THE MEP REQUIREMENTS FOR THE EQUIPMENTS ARE SHOWN IN SERVICES DRAWINGS WHICH USED UNIQUE SYMBOLS, WHICH ARE DEFINED IN SHEET NO. 1003.

REFERENCE DESIGN DRAWINGS		
REFERENCE NUMBER	DATE	TITLE
REFERENCE SHOP DRAWINGS		
REFERENCE NUMBER	DATE	TITLE
RELATED DOCUMENTS		
REFERENCE NUMBER	DATE	TITLE

REV	DATE	DESCRIPTION	DRAWN	CHECK	APPROVED

PROJECT TITLE:

SAMPLE DRAWINGS FOR HOTELS

FACILITY-CONSULTANT:

KILOWA.

KITCHEN . LAUNDRY . WASTE

VISIT:- [www.kilowa.design](http://www.kilowa.design) / EMAIL:- [info@kilowa.design](mailto:info@kilowa.design)

Drawing Title:

RENDERING IMAGES

SMPL -KILOWA-KLW - DD - G00 - 6000

SHEET (    OF    )

Date: 11/20/20	Drawn: JK	Checked: DB	Format: A1	Scale:
PRO: SMPL	ORG: KILOWA	DI: KLW	TOD: DD	
ZONE: G00	DWG. NO: 6000	REV: 00		





KEY PLAN:

GENERAL NOTES:

1. ALL DIMENSIONS ARE IN MILLIMETERS AND LEVELS ARE IN METERS UNLESS NOTED OTHERWISE.
2. DO NOT SCALE FROM THIS DRAWING. ONLY VERIFIED DIMENSIONS ARE TO BE FOLLOWED. MENTIONED SIZE DRAWING SET IS FULL SIZE.
3. ALL EQUIPMENTS HAVE THEIR UNIQUE NUMBERING & ITEM NO. FOR INFORMATION OF EQUIPMENTS PLEASE REFER EQUIPMENT SPECIFICATION SHEET ALONG WITH THE DRAWINGS.
4. KITCHEN EQUIPMENT SPECIFICATION ARE GIVEN UNDER EQUIPMENT SPECIFICATION SHEET.
5. THE MEP REQUIREMENTS FOR THE EQUIPMENTS ARE SHOWN IN SERVICES DRAWINGS WHICH USE UNIQUE SYMBOLS, WHICH ARE DEFINED IN SHEET NO. 1003.

### REFERENCE DESIGN DRAWINGS

[illegible]

REFERENCE SHOP DRAWINGS

[illegible][illegible]

REFERENCE NUMBER	DATE	TITLE

[illegible]

REV	DATE	DESCRIPTION	DRAWN	CHECK	APPROVED
-----	------	-------------	-------	-------	----------

PROJECT TITLE:

## SAMPLE DRAWINGS FOR HOTELS

FACILITY-CONSULTANT:

KITCHEN . LAUNDRY . WASTE

VISIT:- [www.kilowa.design](http://www.kilowa.design) / EMAIL:- [info@kilowa.design](mailto:info@kilowa.design)

Drawing Title:

## RENDERING IMAGES 2


SMPL -KILOWA-KLW -DD -G00 -6001

SHEET (    OF    )



Date: 11/20/20	Drawn: JK	Checked: DB	Format: A1	Scale:
PRO: SMPL	ORG: KILOWA	DT: KLW	TOD: DD	
ZONE: G00	DWG. NO.: 6001			REV:



# **SECTIONS & ELEVATIONS**

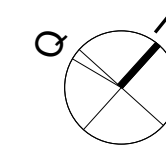

APPROVAL

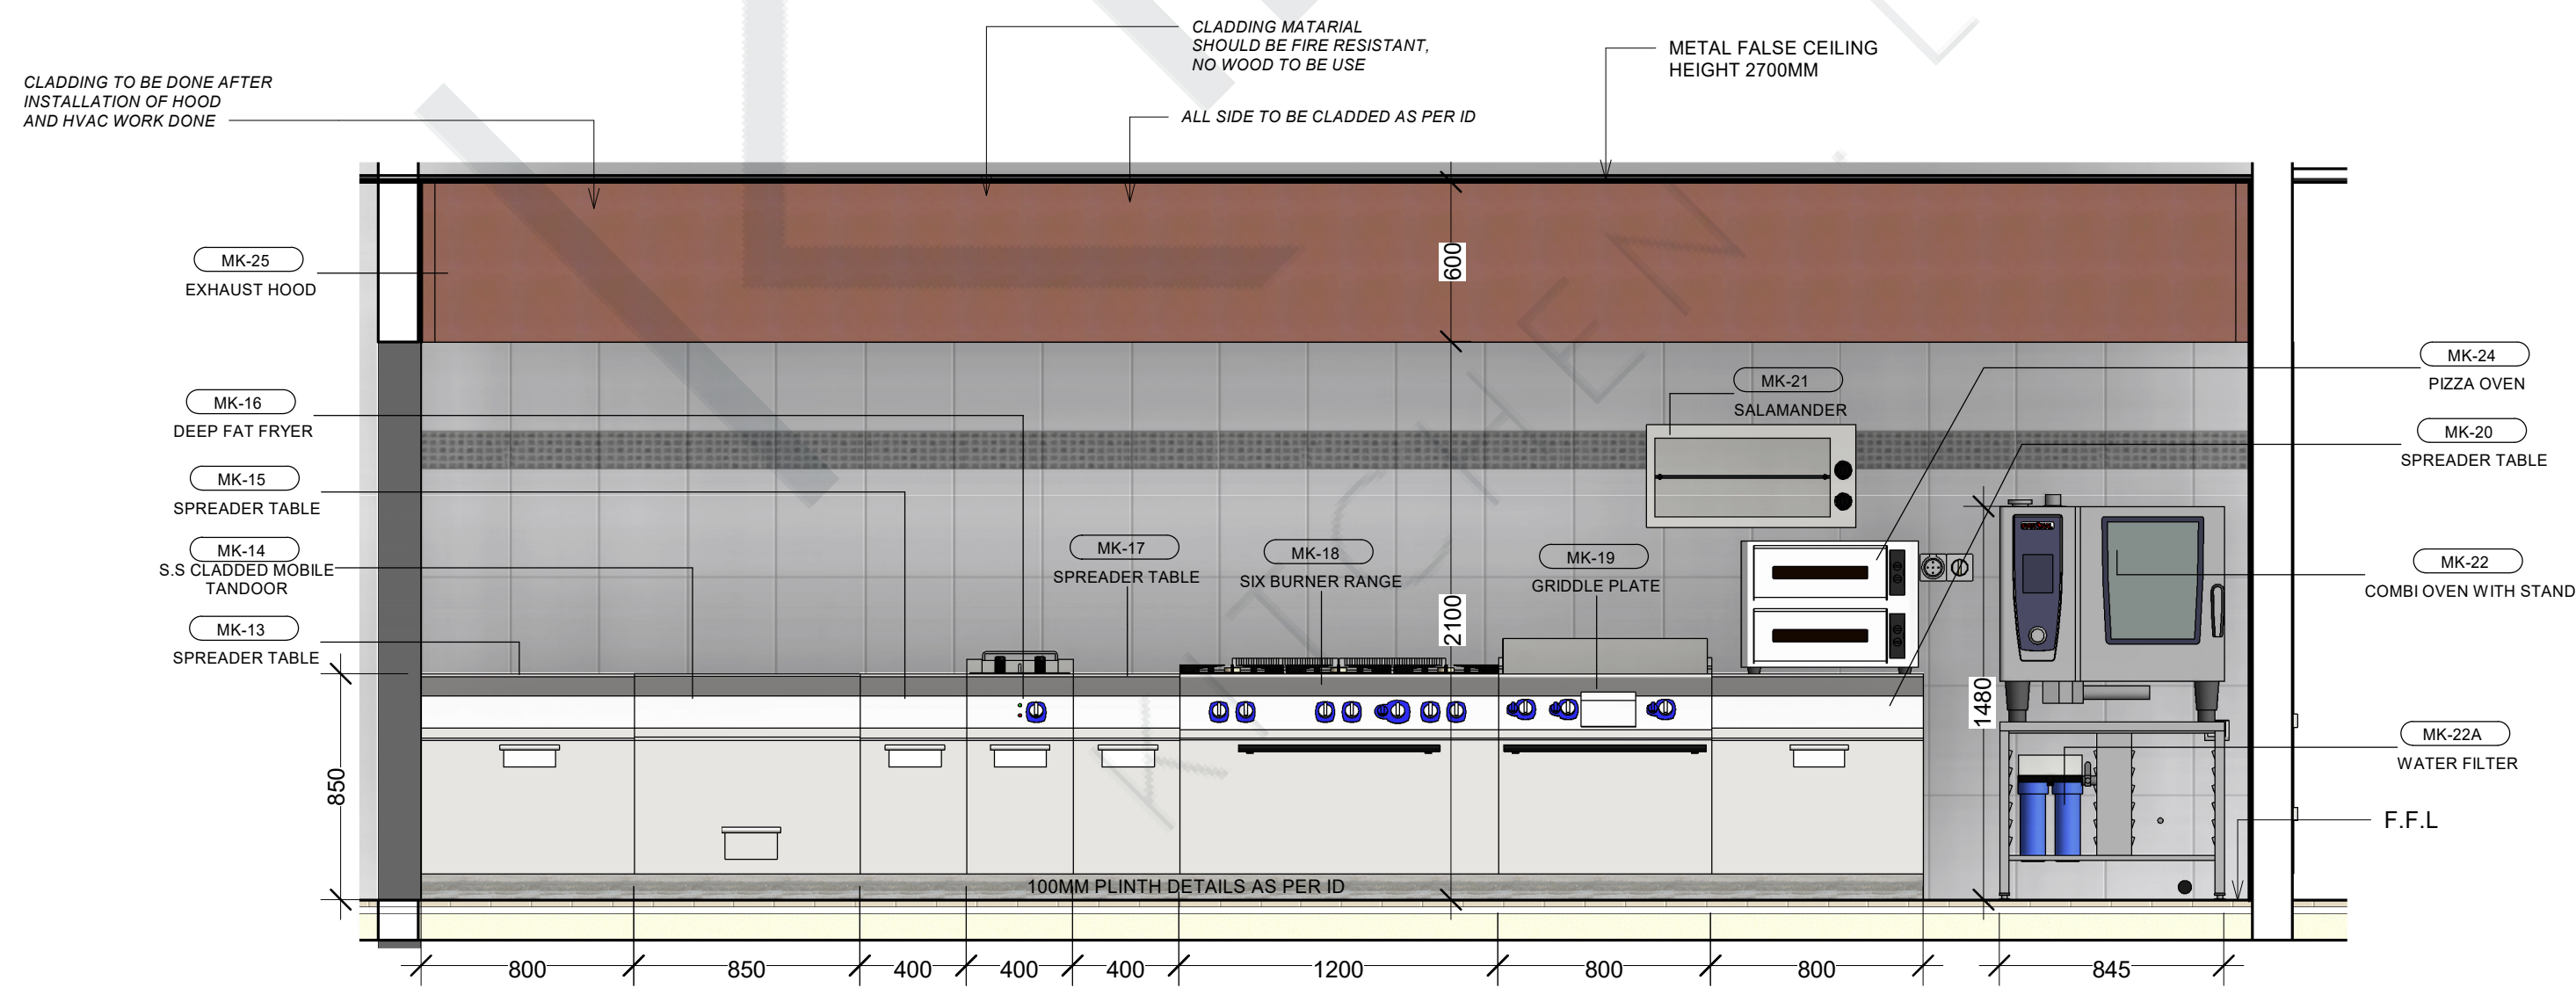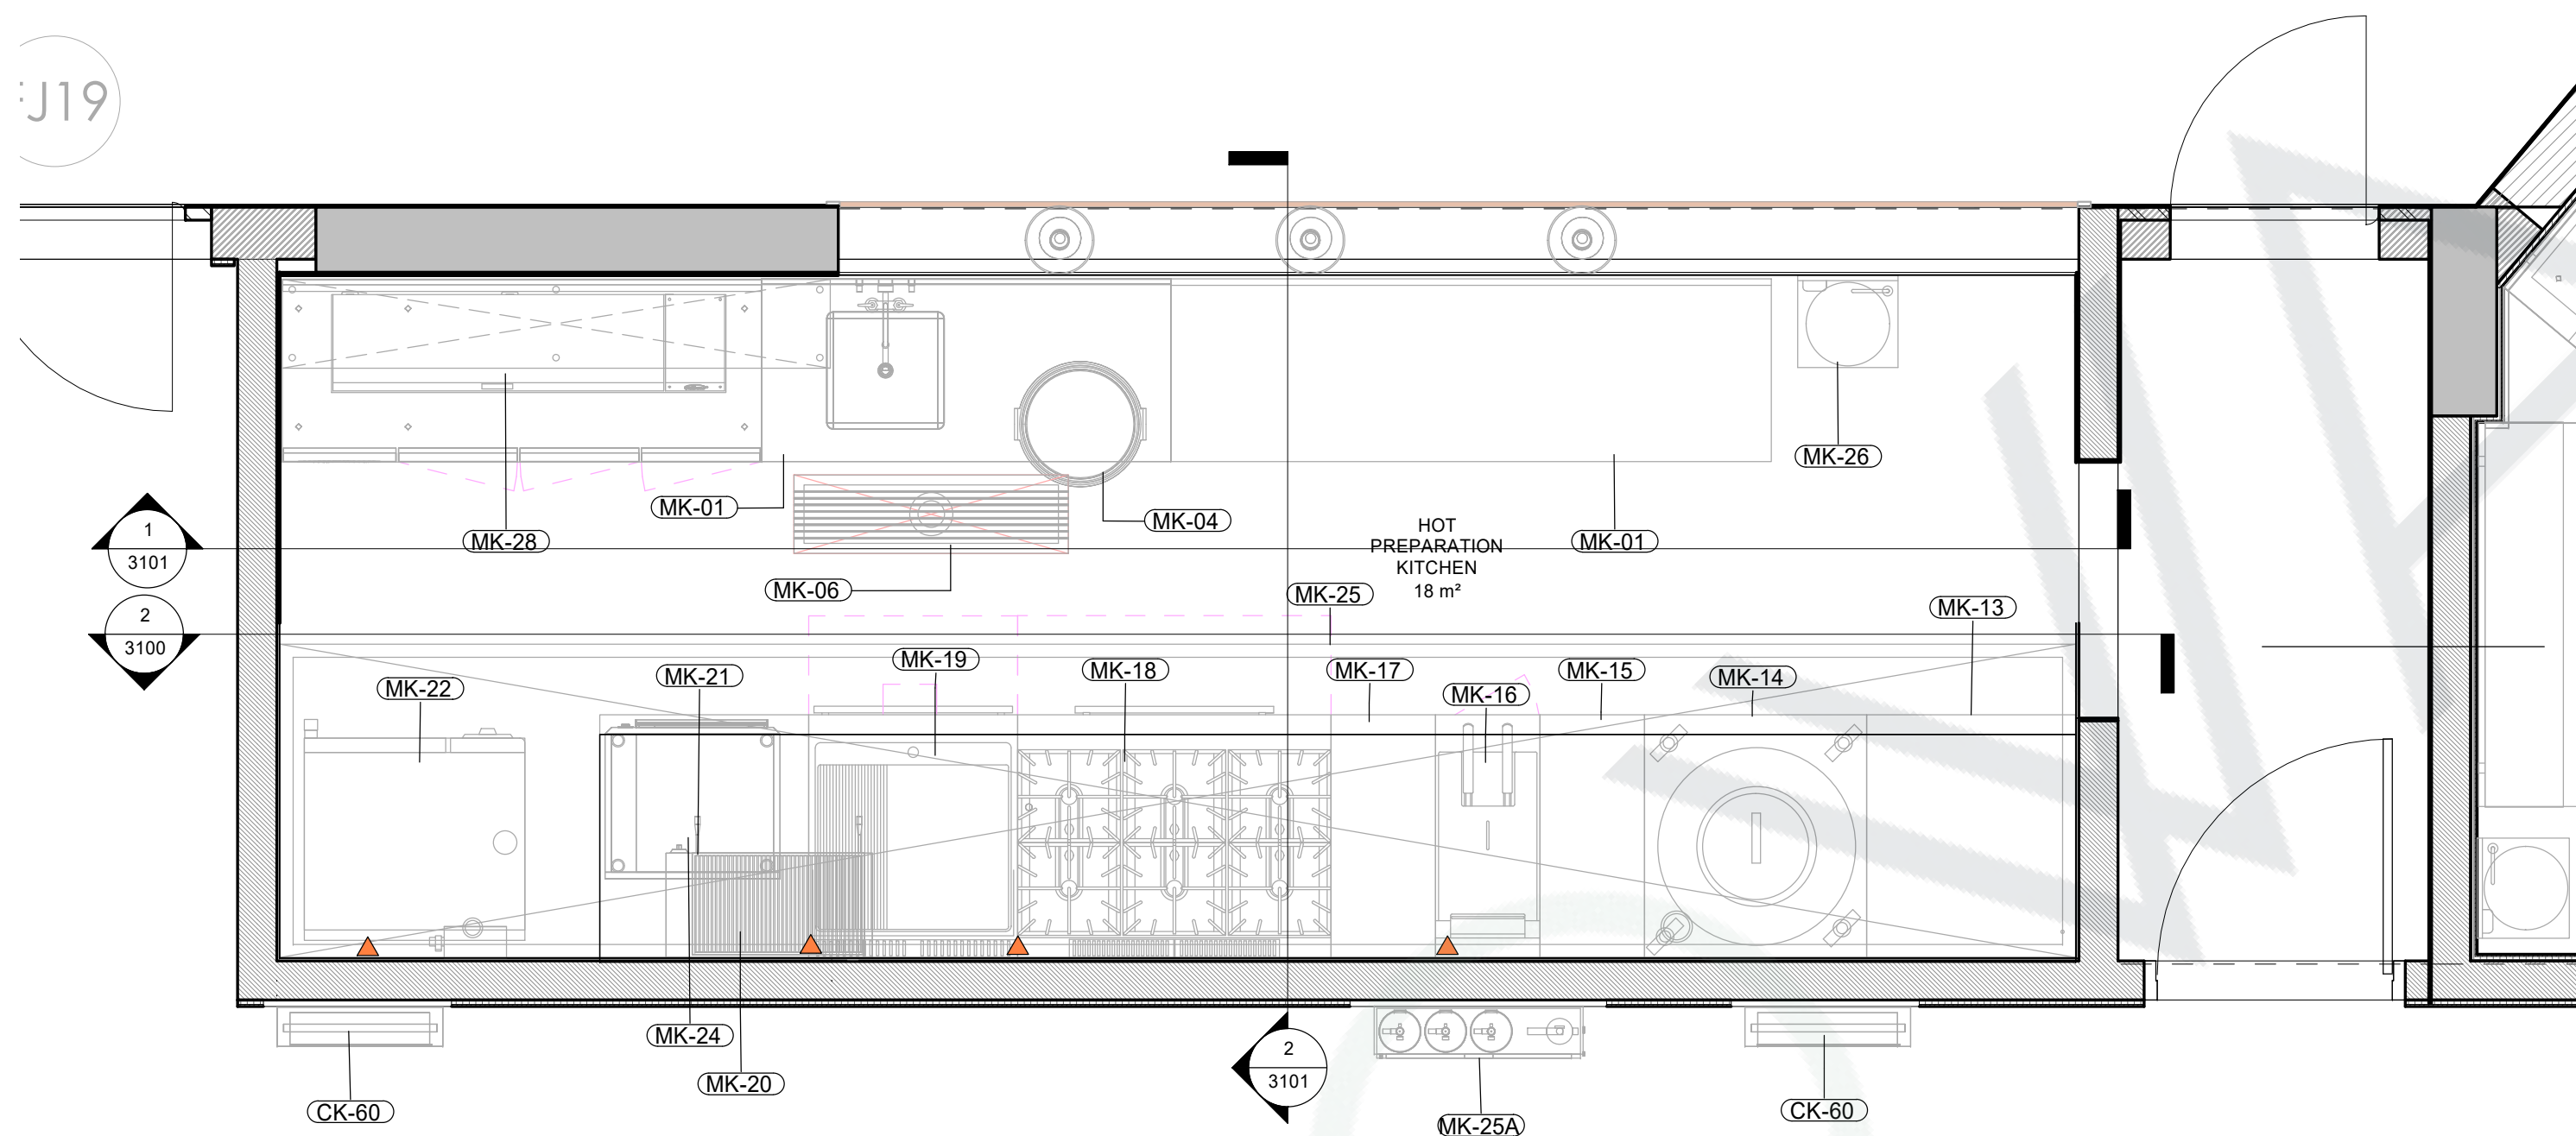

REVIEW STATUS	<input type="checkbox"/> A	<input type="checkbox"/> B	<input type="checkbox"/> C	<input type="checkbox"/> D
DATE REVIEWED	APPROVED	APPROVED AS NOTED	REVISE & RESUBMIT	REJECTED
REVIEWED BY				

KEY PLAN:

## GENERAL NOTES:

- ALL DIMENSIONS ARE IN MILLIMETERS AND LEVELS ARE IN METERS UNLESS NOTED OTHERWISE.
- DO NOT SCALE FROM THIS DRAWING. ONLY WRITTEN DIMENSIONS ARE TO BE FOLLOWED. MENTIONED SIZE DRAWING SET IS FULL SIZE.
- ALL EQUIPMENTS HAVE THEIR UNIQUE NUMBERING i.e. ITEM NO. FOR INFORMATION OF EQUIPMENTS PLEASE REFER EQUIPMENT SPECIFICATION SHEET ALONG WITH THE DRAWINGS.
- KITCHEN EQUIPMENT SPECIFICATION ARE GIVEN UNDER EQUIPMENT SPECIFICATION SHEET.
- THE MEP REQUIREMENTS FOR THE EQUIPMENTS ARE SHOWN IN SERVICES DRAWINGS WHICH USED UNIQUE SYMBOLS, WHICH ARE DEFINED IN SHEET NO. 1003.

REFERENCE DESIGN DRAWINGS	
REFERENCE NUMBER	TITLE
REFERENCE SHOP DRAWINGS	
REFERENCE NUMBER	TITLE
RELATED DOCUMENTS	
REFERENCE NUMBER	TITLE

REV	DATE	DESCRIPTION	DRAWN	CHECK	APPROVED
-----	------	-------------	-------	-------	----------

PROJECT TITLE:

SAMPLE DRAWINGS FOR HOTELS

FACILITY-CONSULTANT:

KILOWA.

KITCHEN . LAUNDRY . WASTE

VISIT:- [www.kilowa.design](http://www.kilowa.design) / EMAIL:- [info@kilowa.design](mailto:info@kilowa.design)

Drawing Title:


SHOW KITCHEN SECTIONS 1

SMPL -KILOWA-KLW - DD - G00 - 3100



SHEET ( OF )

Date: 08/14/20	Drawn: JK	Checked: DB	Format: A1	Scale: 1:25
PRO: SMPL	ORG: KILOWA	DI: KLW	TOD: DD	
ZONE: G00	DWG. NO: 3100	REV: 00		



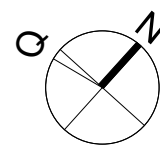

APPROVAL

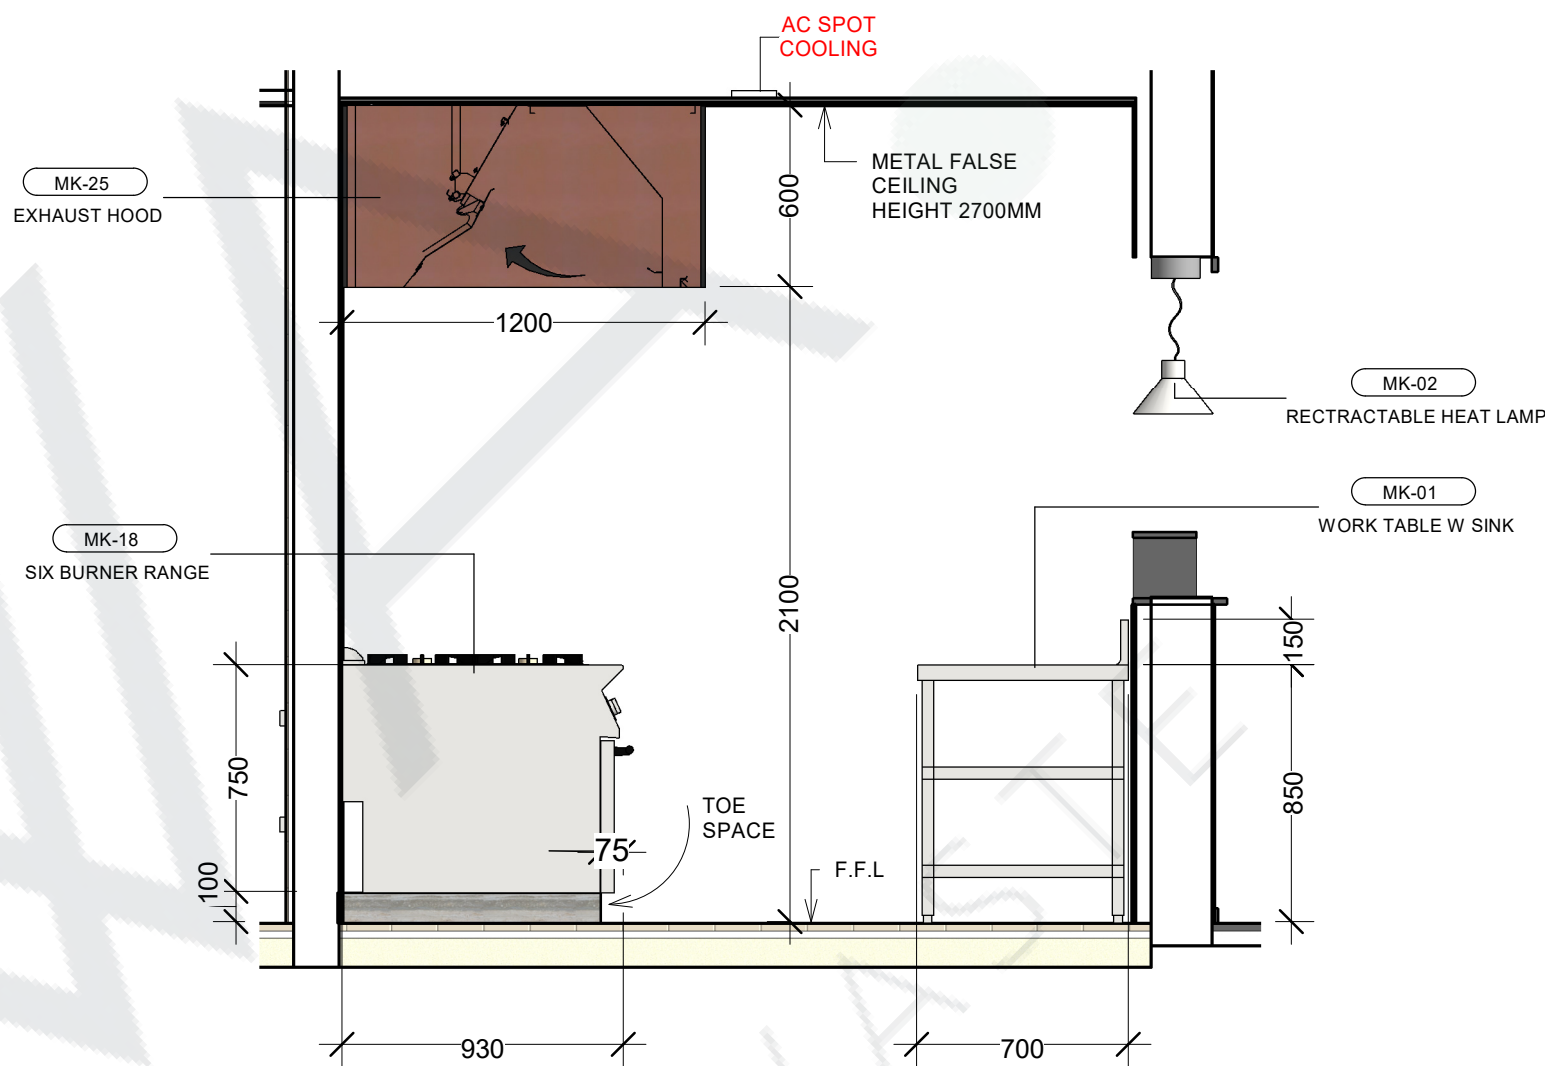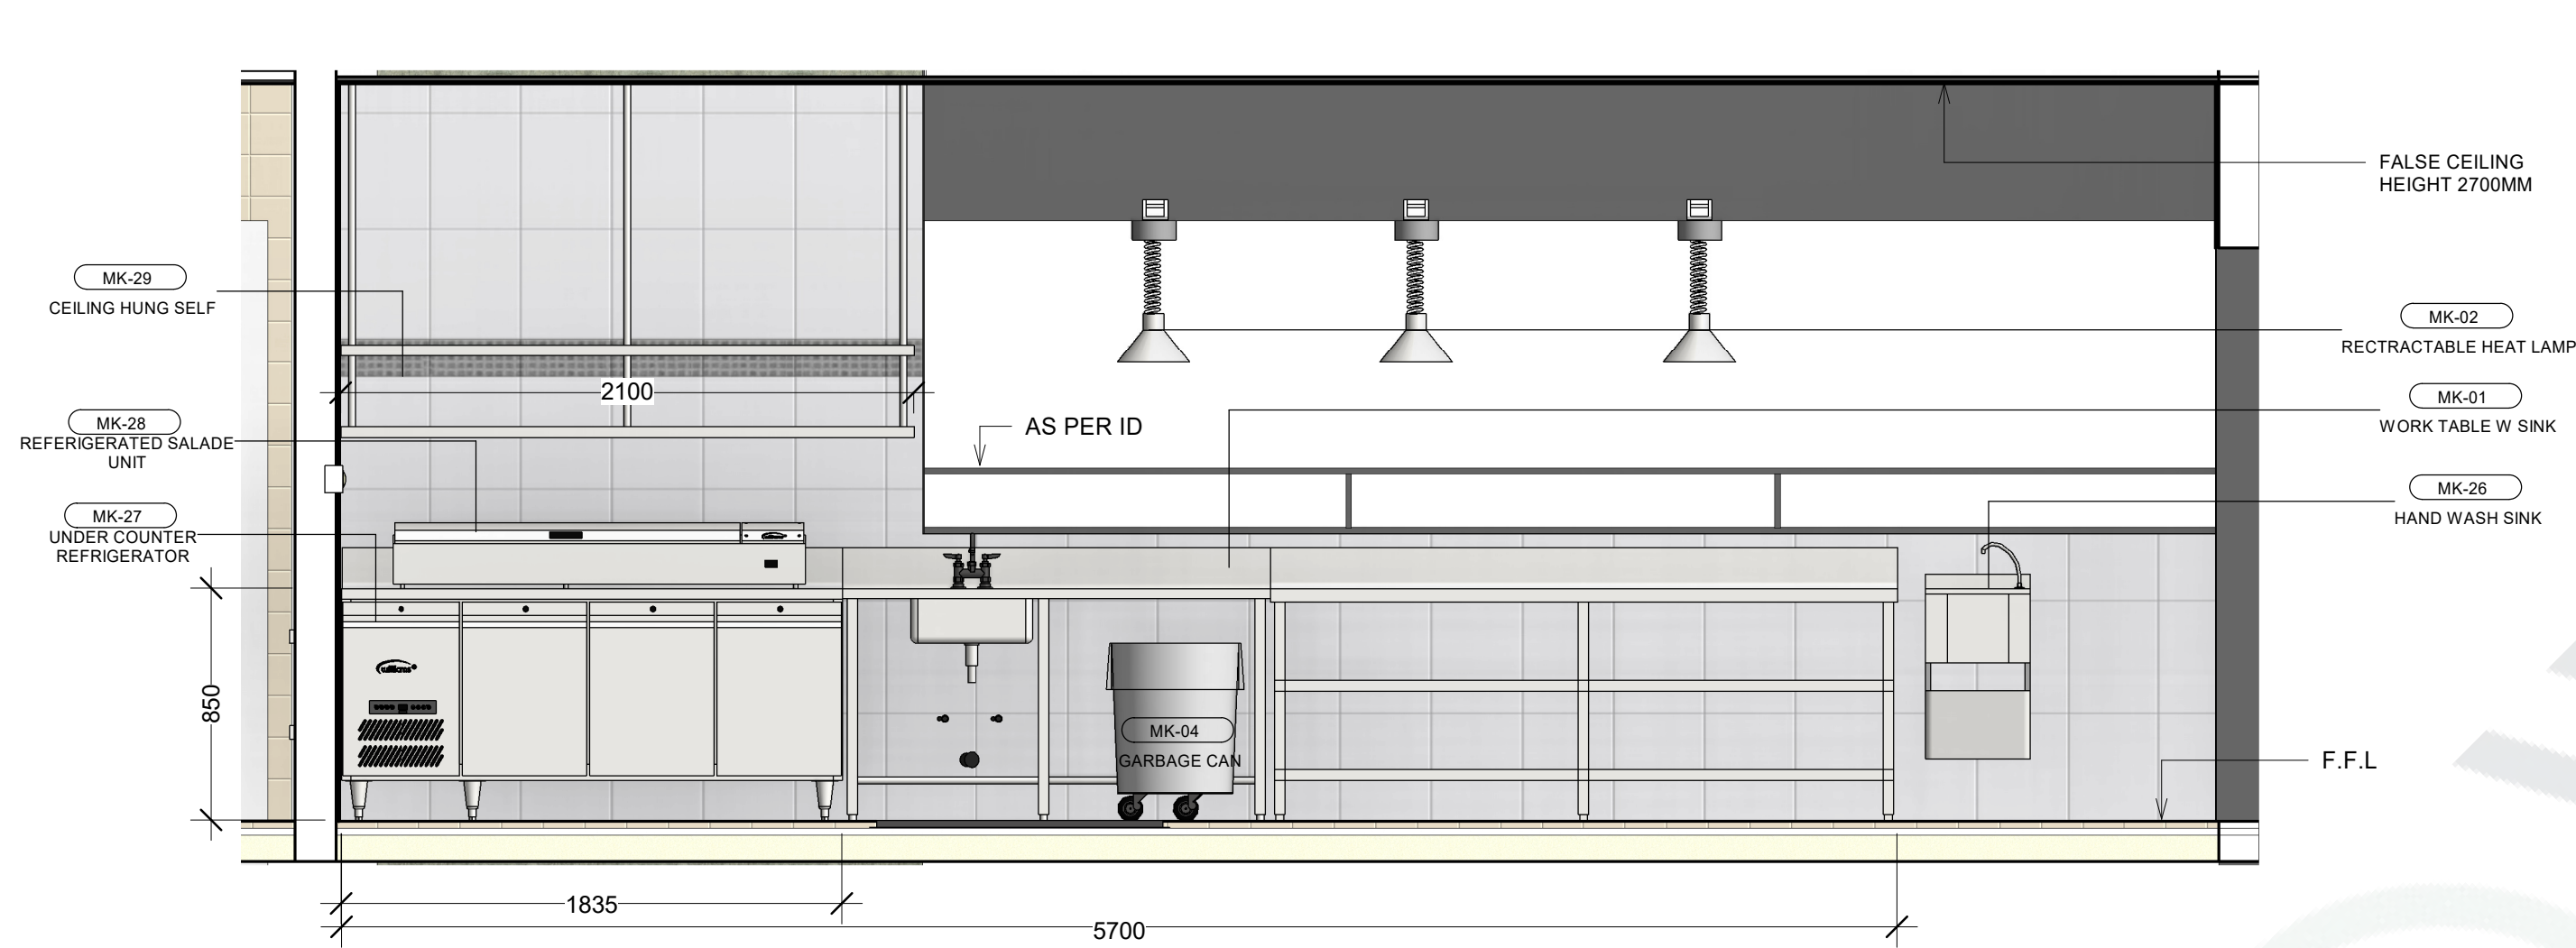

REVIEW STATUS	<input type="checkbox"/> A	<input type="checkbox"/> B	<input type="checkbox"/> C	<input type="checkbox"/> D
	APPROVED	APPROVED AS NOTED	REVISE & RESUBMIT	REJECTED
DATE REVIEWED				
REVIEWED BY				

KEY PLAN:

GENERAL NOTES:

- ALL DIMENSIONS ARE IN MILLIMETERS AND LEVELS ARE IN METERS UNLESS NOTED OTHERWISE.
- DO NOT SCALE FROM THIS DRAWING. ONLY WRITTEN DIMENSIONS ARE TO BE FOLLOWED. MENTIONED SIZE DRAWING SET IS FULL SIZE.
- ALL EQUIPMENTS HAVE THEIR UNIQUE NUMBERING i.e ITEM NO. FOR INFORMATION OF EQUIPMENTS PLEASE REFER EQUIPMENT SPECIFICATION SHEET ALONG WITH THE DRAWINGS.
- KITCHEN EQUIPMENT SPECIFICATION ARE GIVEN UNDER EQUIPMENT SPECIFICATION SHEET.
- THE MEP REQUIREMENTS FOR THE EQUIPMENTS ARE SHOWN IN SERVICES DRAWINGS WHICH USED UNIQUE SYMBOLS, WHICH ARE DEFINED IN SHEET NO. 1003.

REFERENCE DESIGN DRAWINGS		
REFERENCE NUMBER	DATE	TITLE
REFERENCE SHOP DRAWINGS		
REFERENCE NUMBER	DATE	TITLE
RELATED DOCUMENTS		
REFERENCE NUMBER	DATE	TITLE

REV	DATE	DESCRIPTION	DRAWN	CHECK	APPROVED

PROJECT TITLE:

SAMPLE DRAWINGS FOR HOTELS

FACILITY-CONSULTANT:

KILOWA.

KITCHEN . LAUNDRY . WASTE

VISIT:- [www.kilowa.design](http://www.kilowa.design) / EMAIL:- [info@kilowa.design](mailto:info@kilowa.design)

Drawing Title:

SHOW KITCHEN SECTION 2 & 3

SMPL -KILOWA-KLW - DD - G00 - 3101

SHEET ( OF )

Date: 08/14/20	Drawn: JK	Checked: DB	Format: A1	Scale: 1:25
PRO: SMPL	ORG: KILOWA	DI: KLW	TOD: DD	
ZONE: G00	DWG. NO: 3101	REV: 00		

